




ARCADIS
 G & M of North Carolina, Inc.
 WWW.ARCADIS-US.COM
 801 Corporate Center Drive, Suite 300
 Raleigh, NC 27607-5073
 Tel: 919/854-1282 Fax: 919/854-5448



402 QUANTITY REQ'D .9_

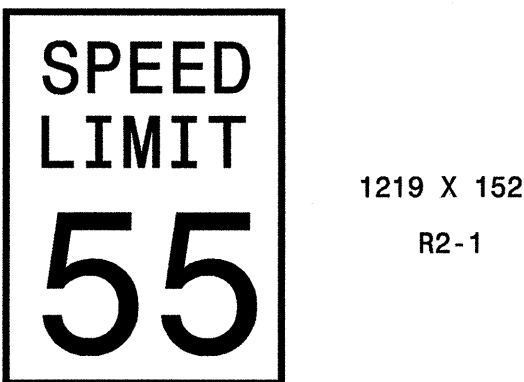

1219 X 1524
R2-1

TWO "U" POSTS PER SIGN


411 QUANTITY REQ'D .7_



762 X 762
R5-1

ONE "U" POST PER SIGN


419 QUANTITY REQ'D .2_

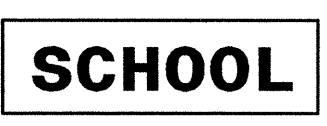

762 X 254
S4-3

MOUNT ABOVE SIGN .404
IN .2 INSTALLATIONS

445 QUANTITY REQ'D .1_

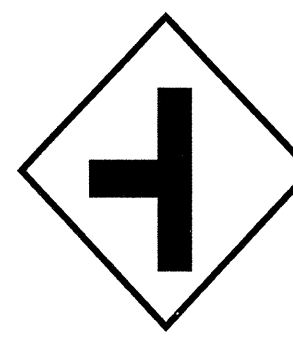

914 X 914
W2-2

ONE "U" POST PER SIGN

403 QUANTITY REQ'D .6_



610 X 762
R2-1

ONE "U" POST PER SIGN


414 QUANTITY REQ'D .5_



1372 X 457
R6-1 (L)

TWO "U" POSTS PER SIGN


422 QUANTITY REQ'D .2_

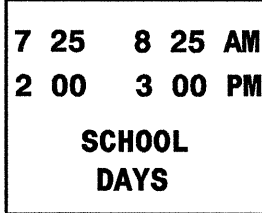

914 X 762
S2-1

MOUNT BELOW SIGN .404
IN .2 INSTALLATIONS


453 QUANTITY REQ'D .2_

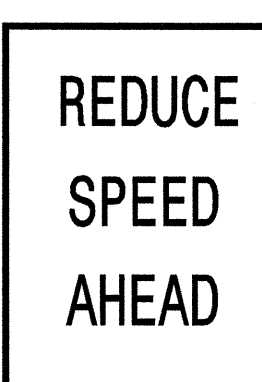

914 X 1219
R2-5

TWO "U" POSTS PER SIGN


404 QUANTITY REQ'D .3_

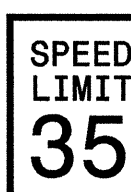

610 X 762
R2-1

ONE "U" POST PER SIGN


415 QUANTITY REQ'D .6_

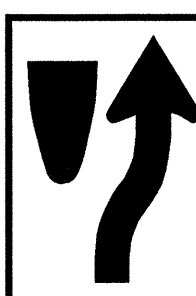

914 X 1219

TWO "U" POSTS PER SIGN


423 QUANTITY REQ'D .2_

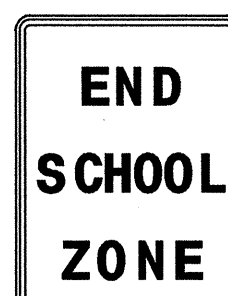

610 X 762
S5-2

ONE "U" POST PER SIGN

408 QUANTITY REQ'D .19

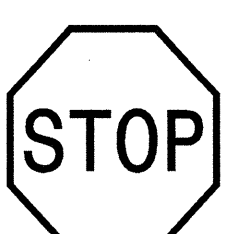

762 X 762
R1-1

ONE "U" POST PER SIGN


416 QUANTITY REQ'D .3_



610 X 762
R4-7

ONE "U" POST PER SIGN


443 QUANTITY REQ'D .2_

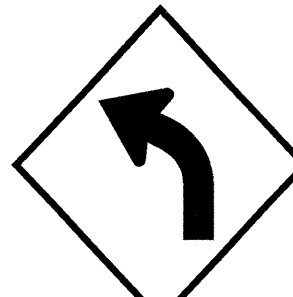

914 X 914
W1-2L

ONE "U" POST PER SIGN


410 QUANTITY REQ'D .10

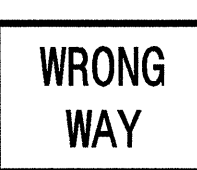

914 X 610
R5-1a

ONE "U" POST PER SIGN


417 QUANTITY REQ'D .9_

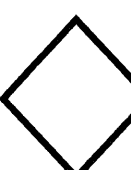

457 X 457
W23-15

MOUNT BELOW SIGN 415.....
IN .6 INSTALLATIONS
MOUNT BELOW SIGN 416.....
IN .3 INSTALLATIONS

444 QUANTITY REQ'D .1_

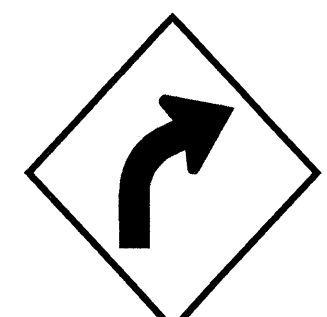


914 X 914
W1-2R

ONE "U" POST PER SIGN

NOTE: THIS DRAWING IS DIMENSIONED
IN MILLIMETERS UNLESS OTHERWISE
DEPICTED WITHIN THE DRAWING.

SEAL

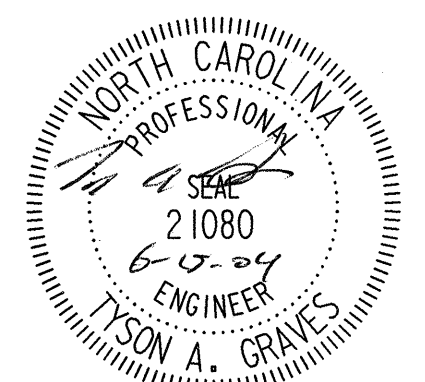

SEAL NOT VALID UNLESS SIGNED AND DATED

TYPE "E" SIGNS