

T.I.P.: R-2562D



CONTRACT: C201118



**STATE OF NORTH CAROLINA
DEPARTMENT OF TRANSPORTATION**

**SIGNING PLANS
BLADEN COUNTY**

LOCATION: NC 87 FROM SR 1191 TO NC 41/NC 87 BUS.

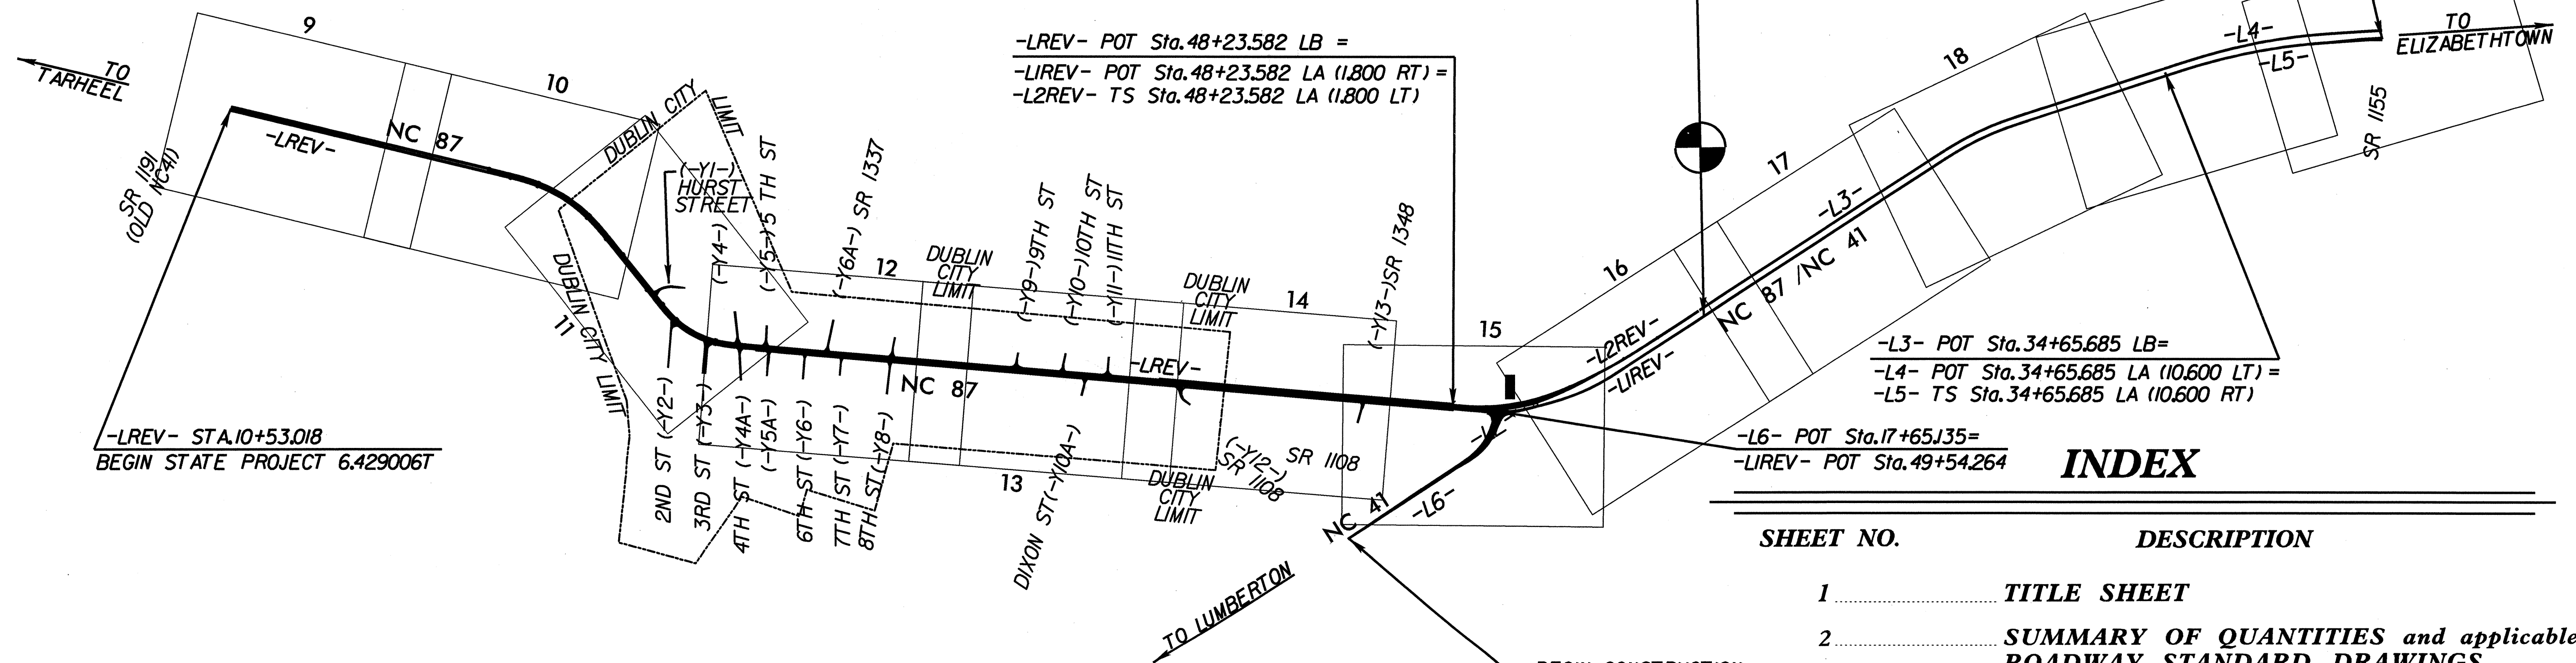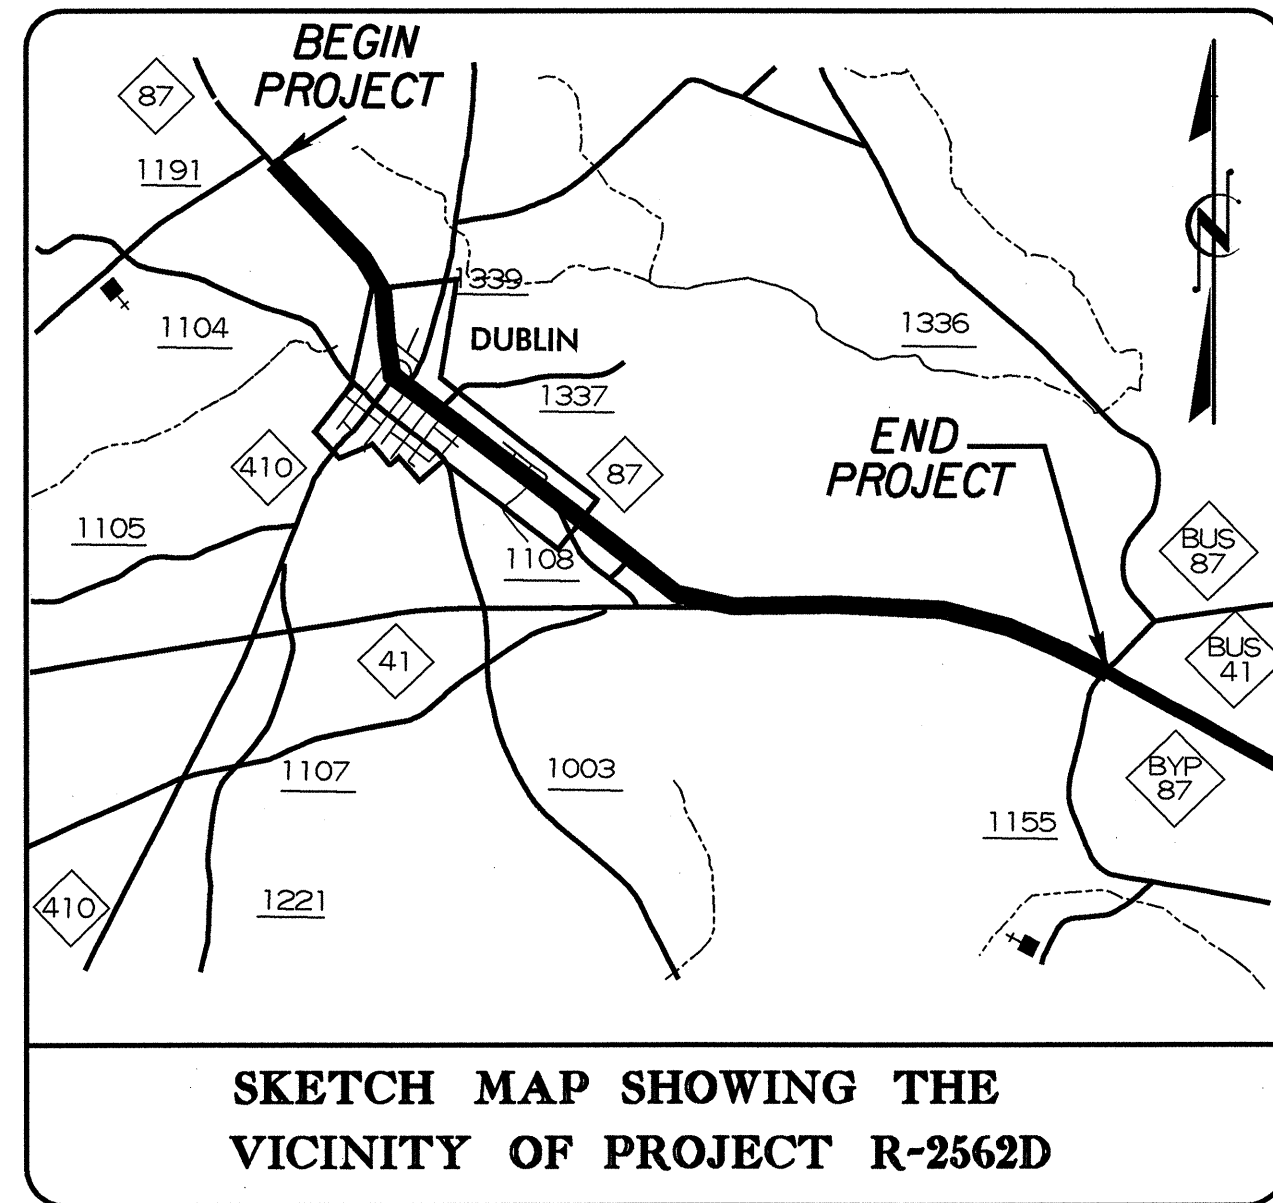

END STATE PROJECT 6.429006T
 -L4- POT Sta.41+08.271 =
 -L5- POT Sta.41+02.419 (25.600 RT)

-LIREV- PT Sta.56+21.880 LB (7.000 RT) =
 -L2REV- POT Sta.56+12.292 LB (7.000 LT) =
 -L3- POT Sta.19+35.644 LA

-LREV- POT Sta.48+23.582 LB =
 -LIREV- POT Sta.48+23.582 LA (1.800 RT) =
 -L2REV- TS Sta.48+23.582 LA (1.800 LT)

-L3- POT Sta.34+65.685 LB=
 -L4- POT Sta.34+65.685 LA (10.600 LT) =
 -L5- TS Sta.34+65.685 LA (10.600 RT)

-L6- POT Sta.17+65.135=
 -LIREV- POT Sta.49+54.264

BEGIN CONSTRUCTION
 -L6- POT Sta.11+80.000

SHEET NO.	DESCRIPTION
1	TITLE SHEET
2	SUMMARY OF QUANTITIES and applicable ROADWAY STANDARD DRAWINGS
3	NOTES
4	SUPPORT INFORMATION
5	E SHEETS
6	F and Milemarker SHEETS
7	D SHEETS
8-19	SIGN ROADWAY SHEETS


N.C.D.O.T. SIGNING SECTION

RON KING, P.E. SIGNING ENGINEER

AYMAN ALQUDWAH, P.E. SIGNING PROJECT ENGINEER

MITCH EATON SIGNING PROJECT DESIGN ENGINEER

____ SIGNING DESIGNER

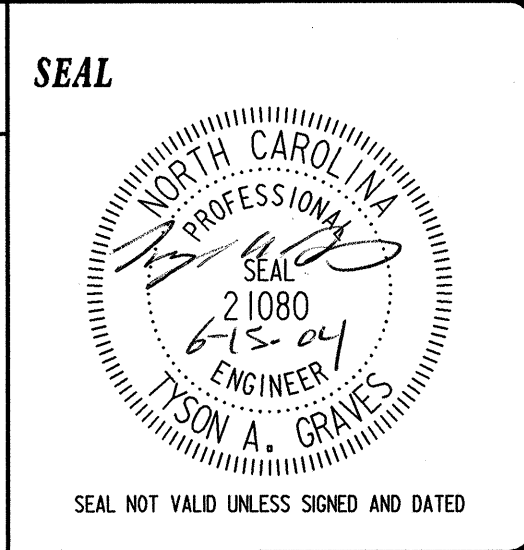

ARCADIS
 G & M of North Carolina, Inc.
 WWW.ARCADIS-US.COM
 801 Corporate Center Drive, Suite 300
 Raleigh, NC 27607-5073
 Tel: 919/854-1282 Fax: 919/854-5448