





INCOMPLETE PLANS  
DO NOT USE FOR R/W ACQUISITION  
PRELIMINARY PLANS  
DO NOT USE FOR CONSTRUCTION

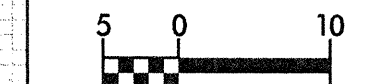

CONST. REV.  
R / W REV.

BM GPS (R2562CD-6)  
-LREV- STA 15+47.274  
OFFSET 5.658 LT.  
ELEV. 43.582

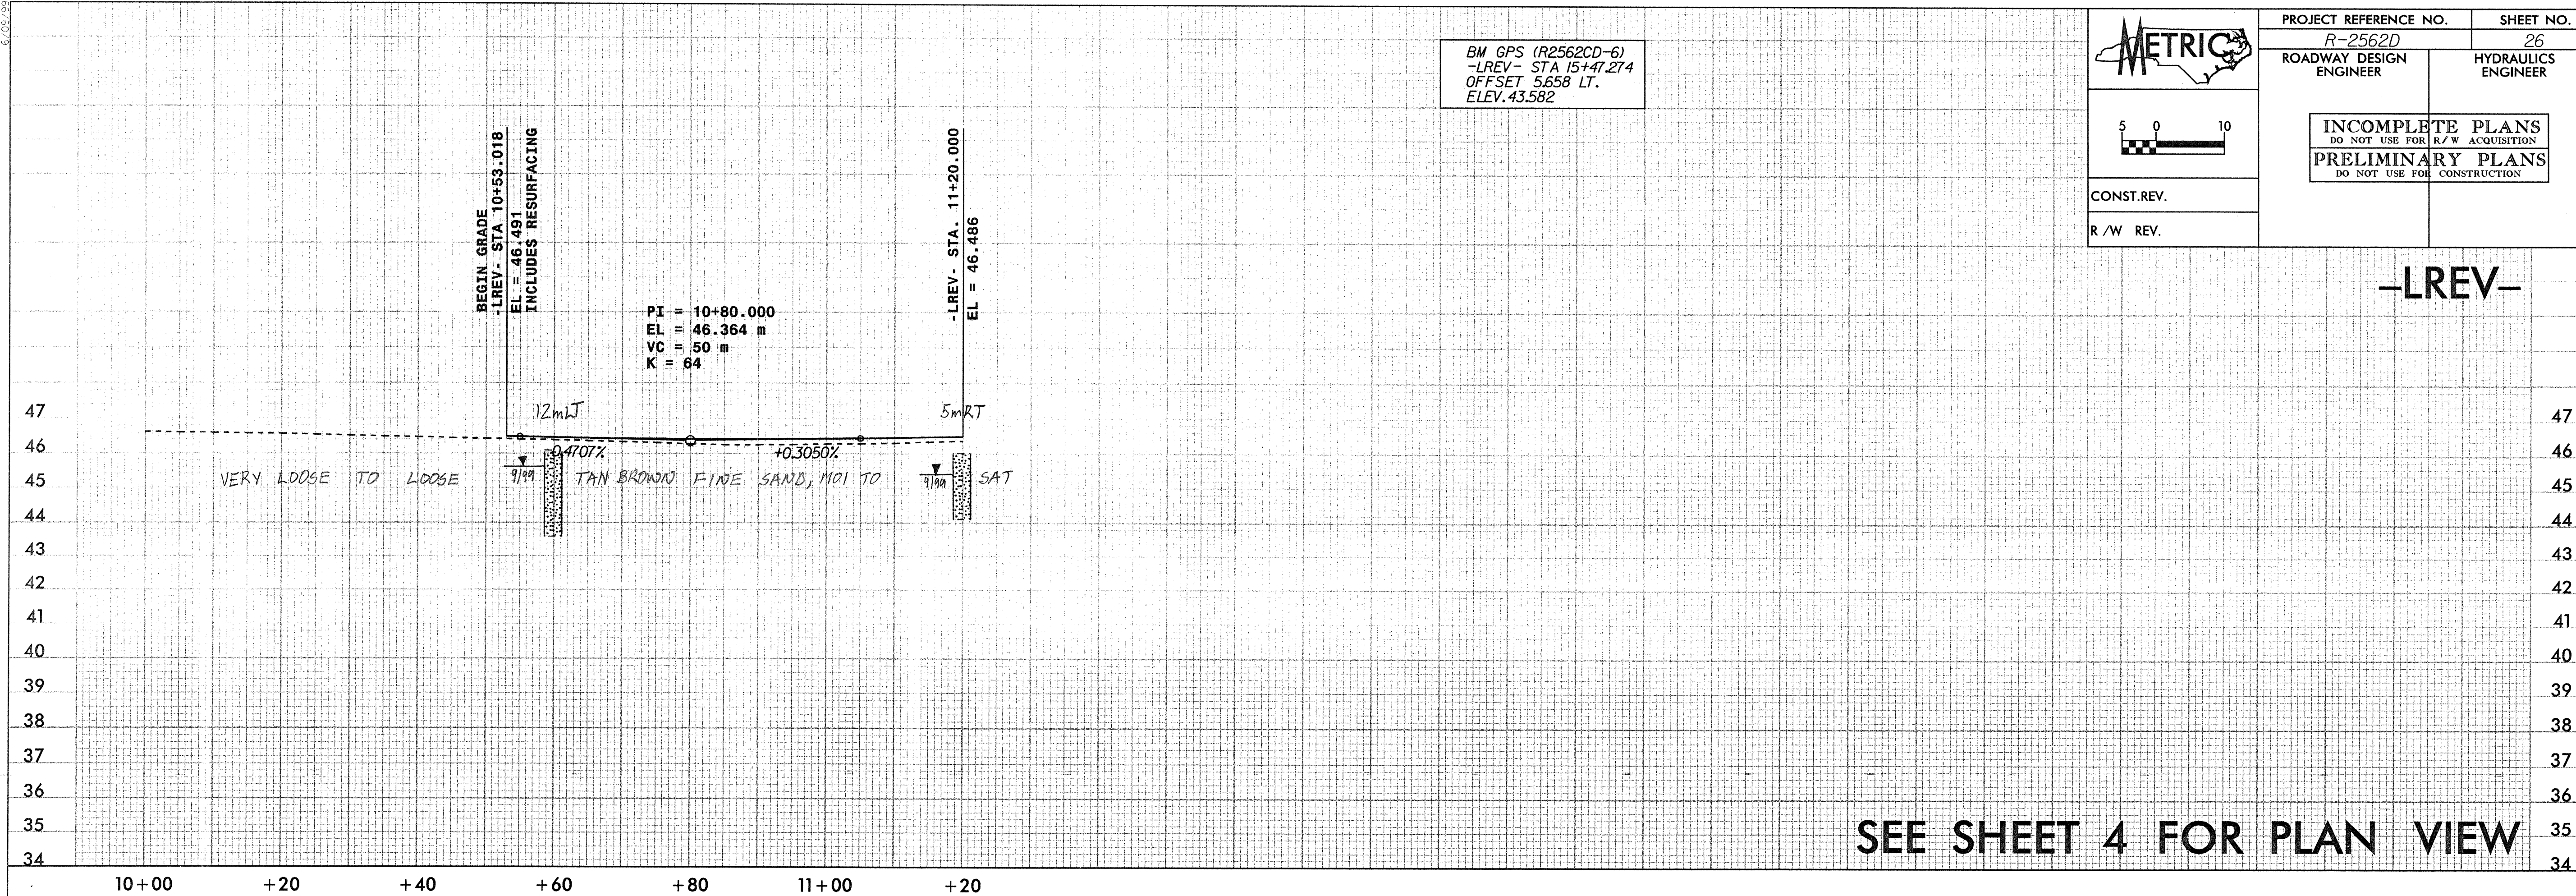


SEE SHEET 4 FOR PLAN VIEW

BM GPS (R2562CD-6)  
-LREV- STA 15+47.274  
OFFSET 5.658 LT.  
ELEV. 43.582


Soil Sample Test Results

SAMPLE NO.	STATION	OFFSET	DEPTH INTERVAL	AASHTO CLASS.	LL	PI	% BY WEIGHT			% PASSING (SIEVES)			% MOISTURE	% ORGANIC
							G.SAND	F.SAND	SILT	CLAY	2.0 mm	425 um		
S-1	11+80	11.5m LT	0.30-2.44	A-2-4(0)	17	NP	8.7	76.0	3.2	12.1	100	99	16	
SS-1	13+00	11m LT	0.30-0.45	A-3(0)	17	NP	12.3	78.0	1.6	8.1	100	98	10	
SS-2	13+00	11m LT	1.32-1.97	A-2-4(0)	21	NP	12.5	70.3	3.0	14.1	100	97	18	

PI = 12+60.000  
EL = 46.913 m  
VC = 150 m  
K = 110

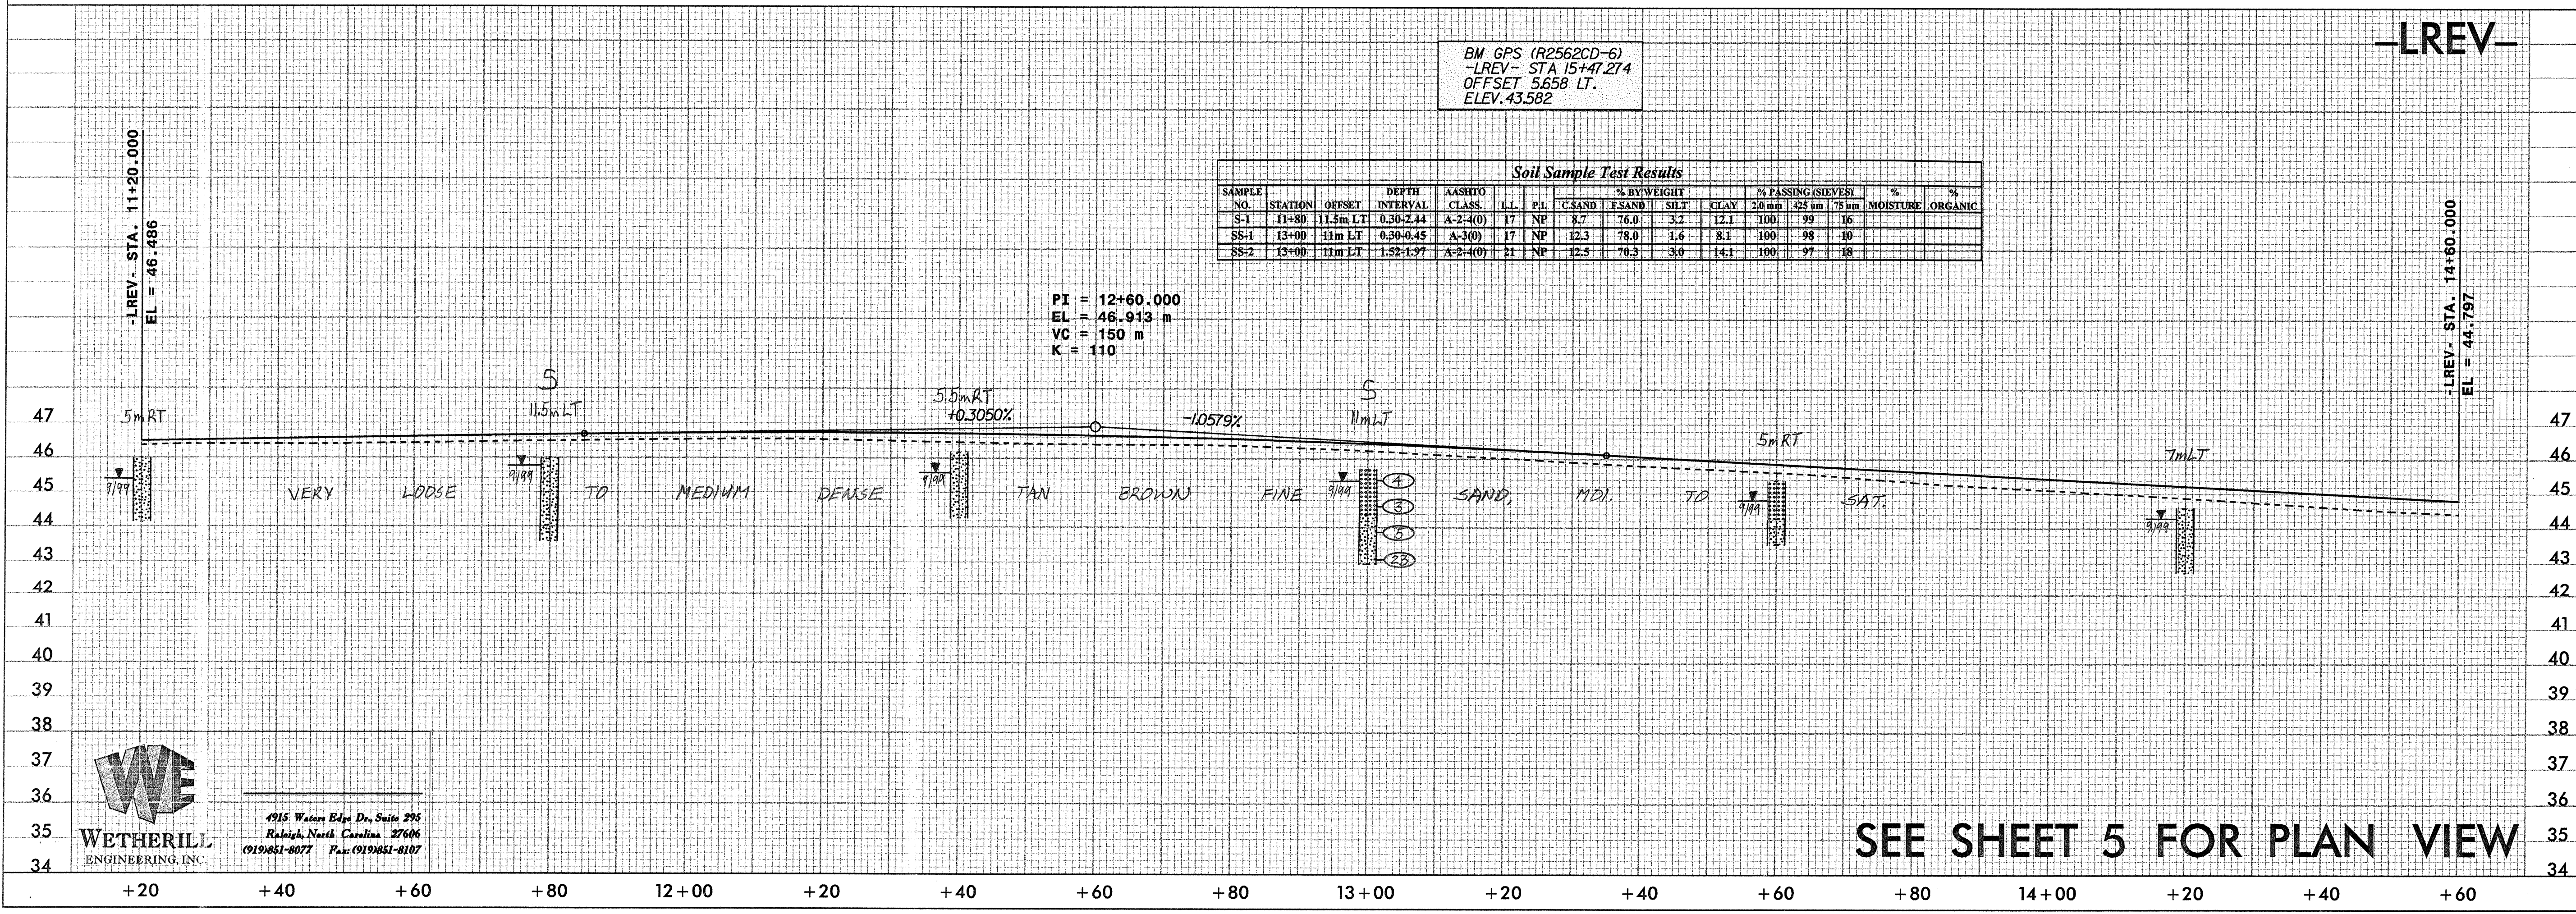

SEE SHEET 5 FOR PLAN VIEW

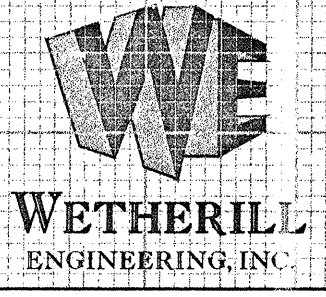

4915 Watson Edge Dr. Suite 295  
Raleigh, North Carolina 27606  
(919)851-8077 Fax: (919)851-8107

15-DEC-1988 JLR  
R:\R2562D\1\p001\2562d.pfl