

METRIC

5 0 10

CONST. REV.

R/W REV.

PROJECT REFERENCE NO. R-2562D	SHEET NO. 19
R/W SHEET NO.	
ROADWAY DESIGN ENGINEER	HYDRAULICS ENGINEER
PRELIMINARY PLANS DO NOT USE FOR CONSTRUCTION	
INCOMPLETE PLANS DO NOT USE FOR R/W ACQUISITION	

JACQUELIN K. SESSOMS
DB 226 PG 26

F. W. BRISSON, JR., & HARRIET K. BRISSON
DB 218 PG 588

WADE A. TAYLOR, JR.
DB 147 PG 500
DB 208 PG 289

JAN J. CHAUNCEY
DB 285 PG 922
WF 90-E-169

NO ADDITIONAL RECORD
INFORMATION AVAILABLE
FOR WATER SERVICES IN
THIS AREA.

MATCH TO SHEET NO. 18


-L1 STA. 18 + 80.000

MATCH TO SHEET NO. 20

-L3- STA. 22 + 20.000

-L3- POT Sta. 19+35.644 LA
-L1- POT Sta. 19+35.644 LB (7.0 RT.)=
-L2- POT Sta. 19+35.434 LB (7.0 LT.)=

-BL-98
PINC 142+91+45

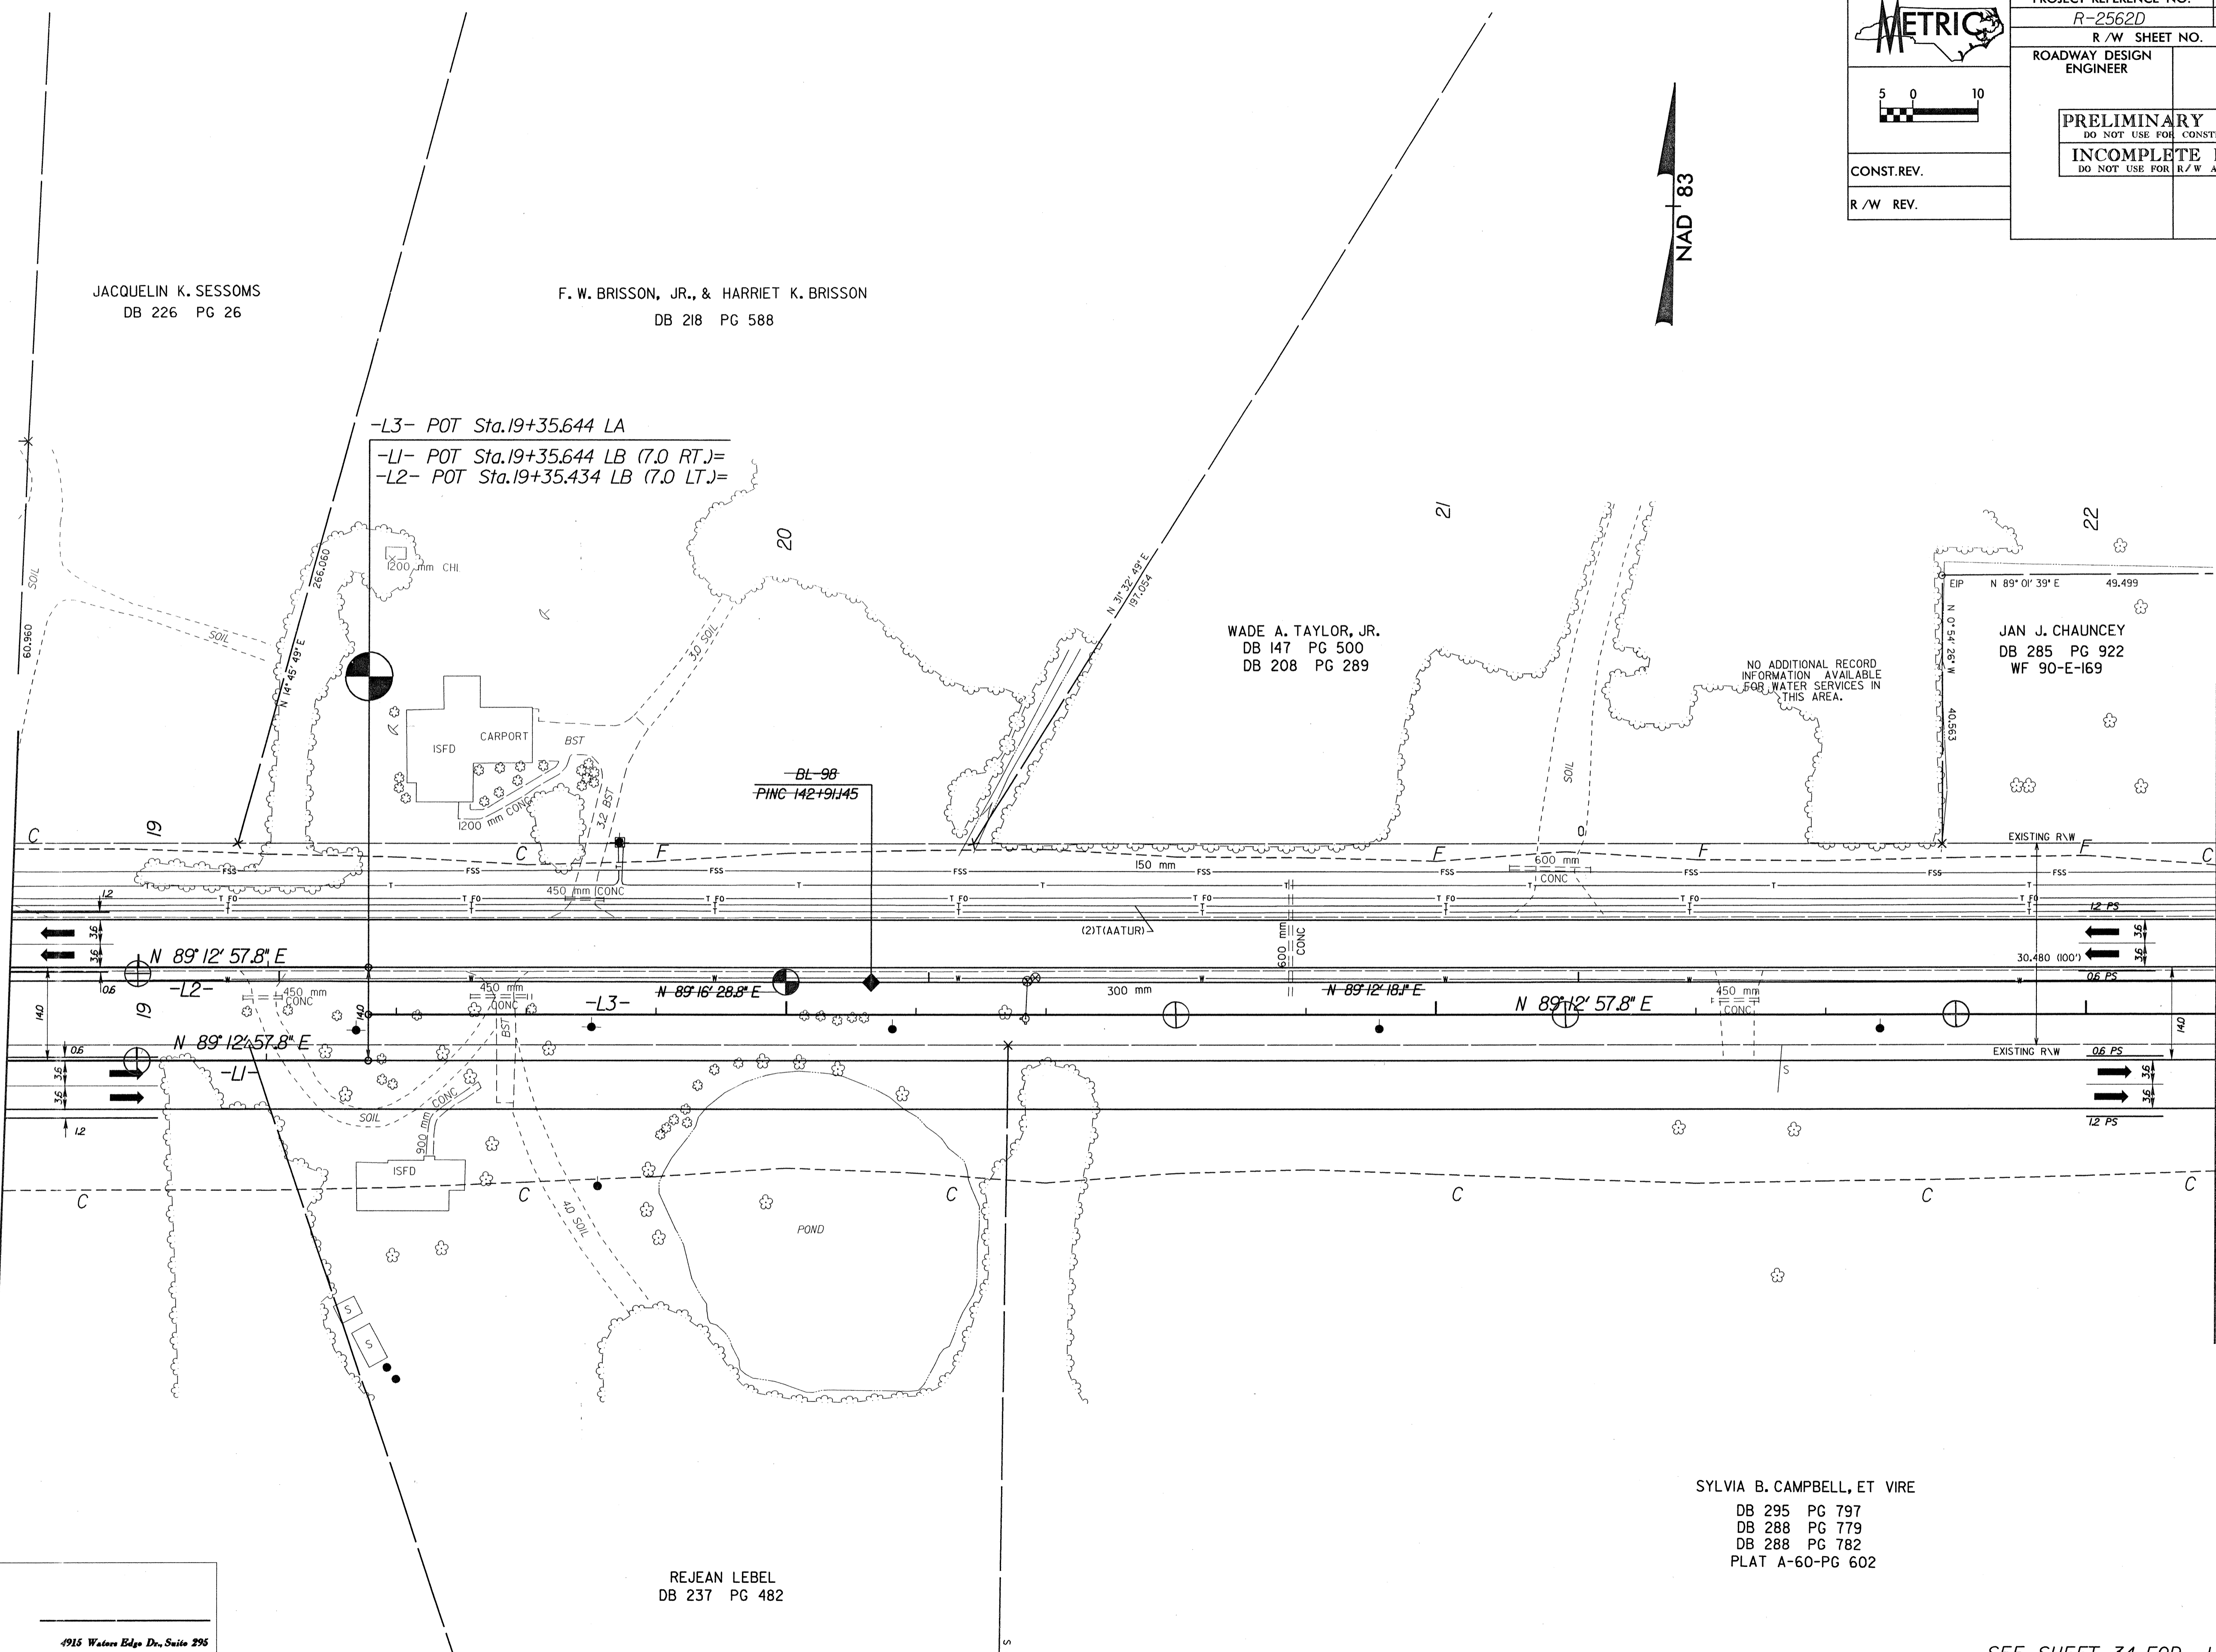

SYLVIA B. CAMPBELL, ET VIRE
DB 295 PG 797
DB 288 PG 779
DB 288 PG 782
PLAT A-60-PG 602

REJEAN LEBEL
DB 237 PG 482

WETHERILL
ENGINEERING, INC.

4915 Waters Edge Dr., Suite 295
Raleigh, North Carolina 27606
(919) 851-8077 Fax: (919) 851-8107

SEE SHEET 34 FOR -L1- PROFILE
SEE SHEET 36 FOR -L2- PROFILE
SEE SHEET 36 FOR -L3- PROFILE