


METRIC

CONST. REV.
R/W REV.

PROJECT REFERENCE NO. R-2562D	SHEET NO. 14
R/W SHEET NO.	
ROADWAY DESIGN ENGINEER	HYDRAULICS ENGINEER
PRELIMINARY PLANS DO NOT USE FOR CONSTRUCTION INCOMPLETE PLANS DO NOT USE FOR R/W ACQUISITION	

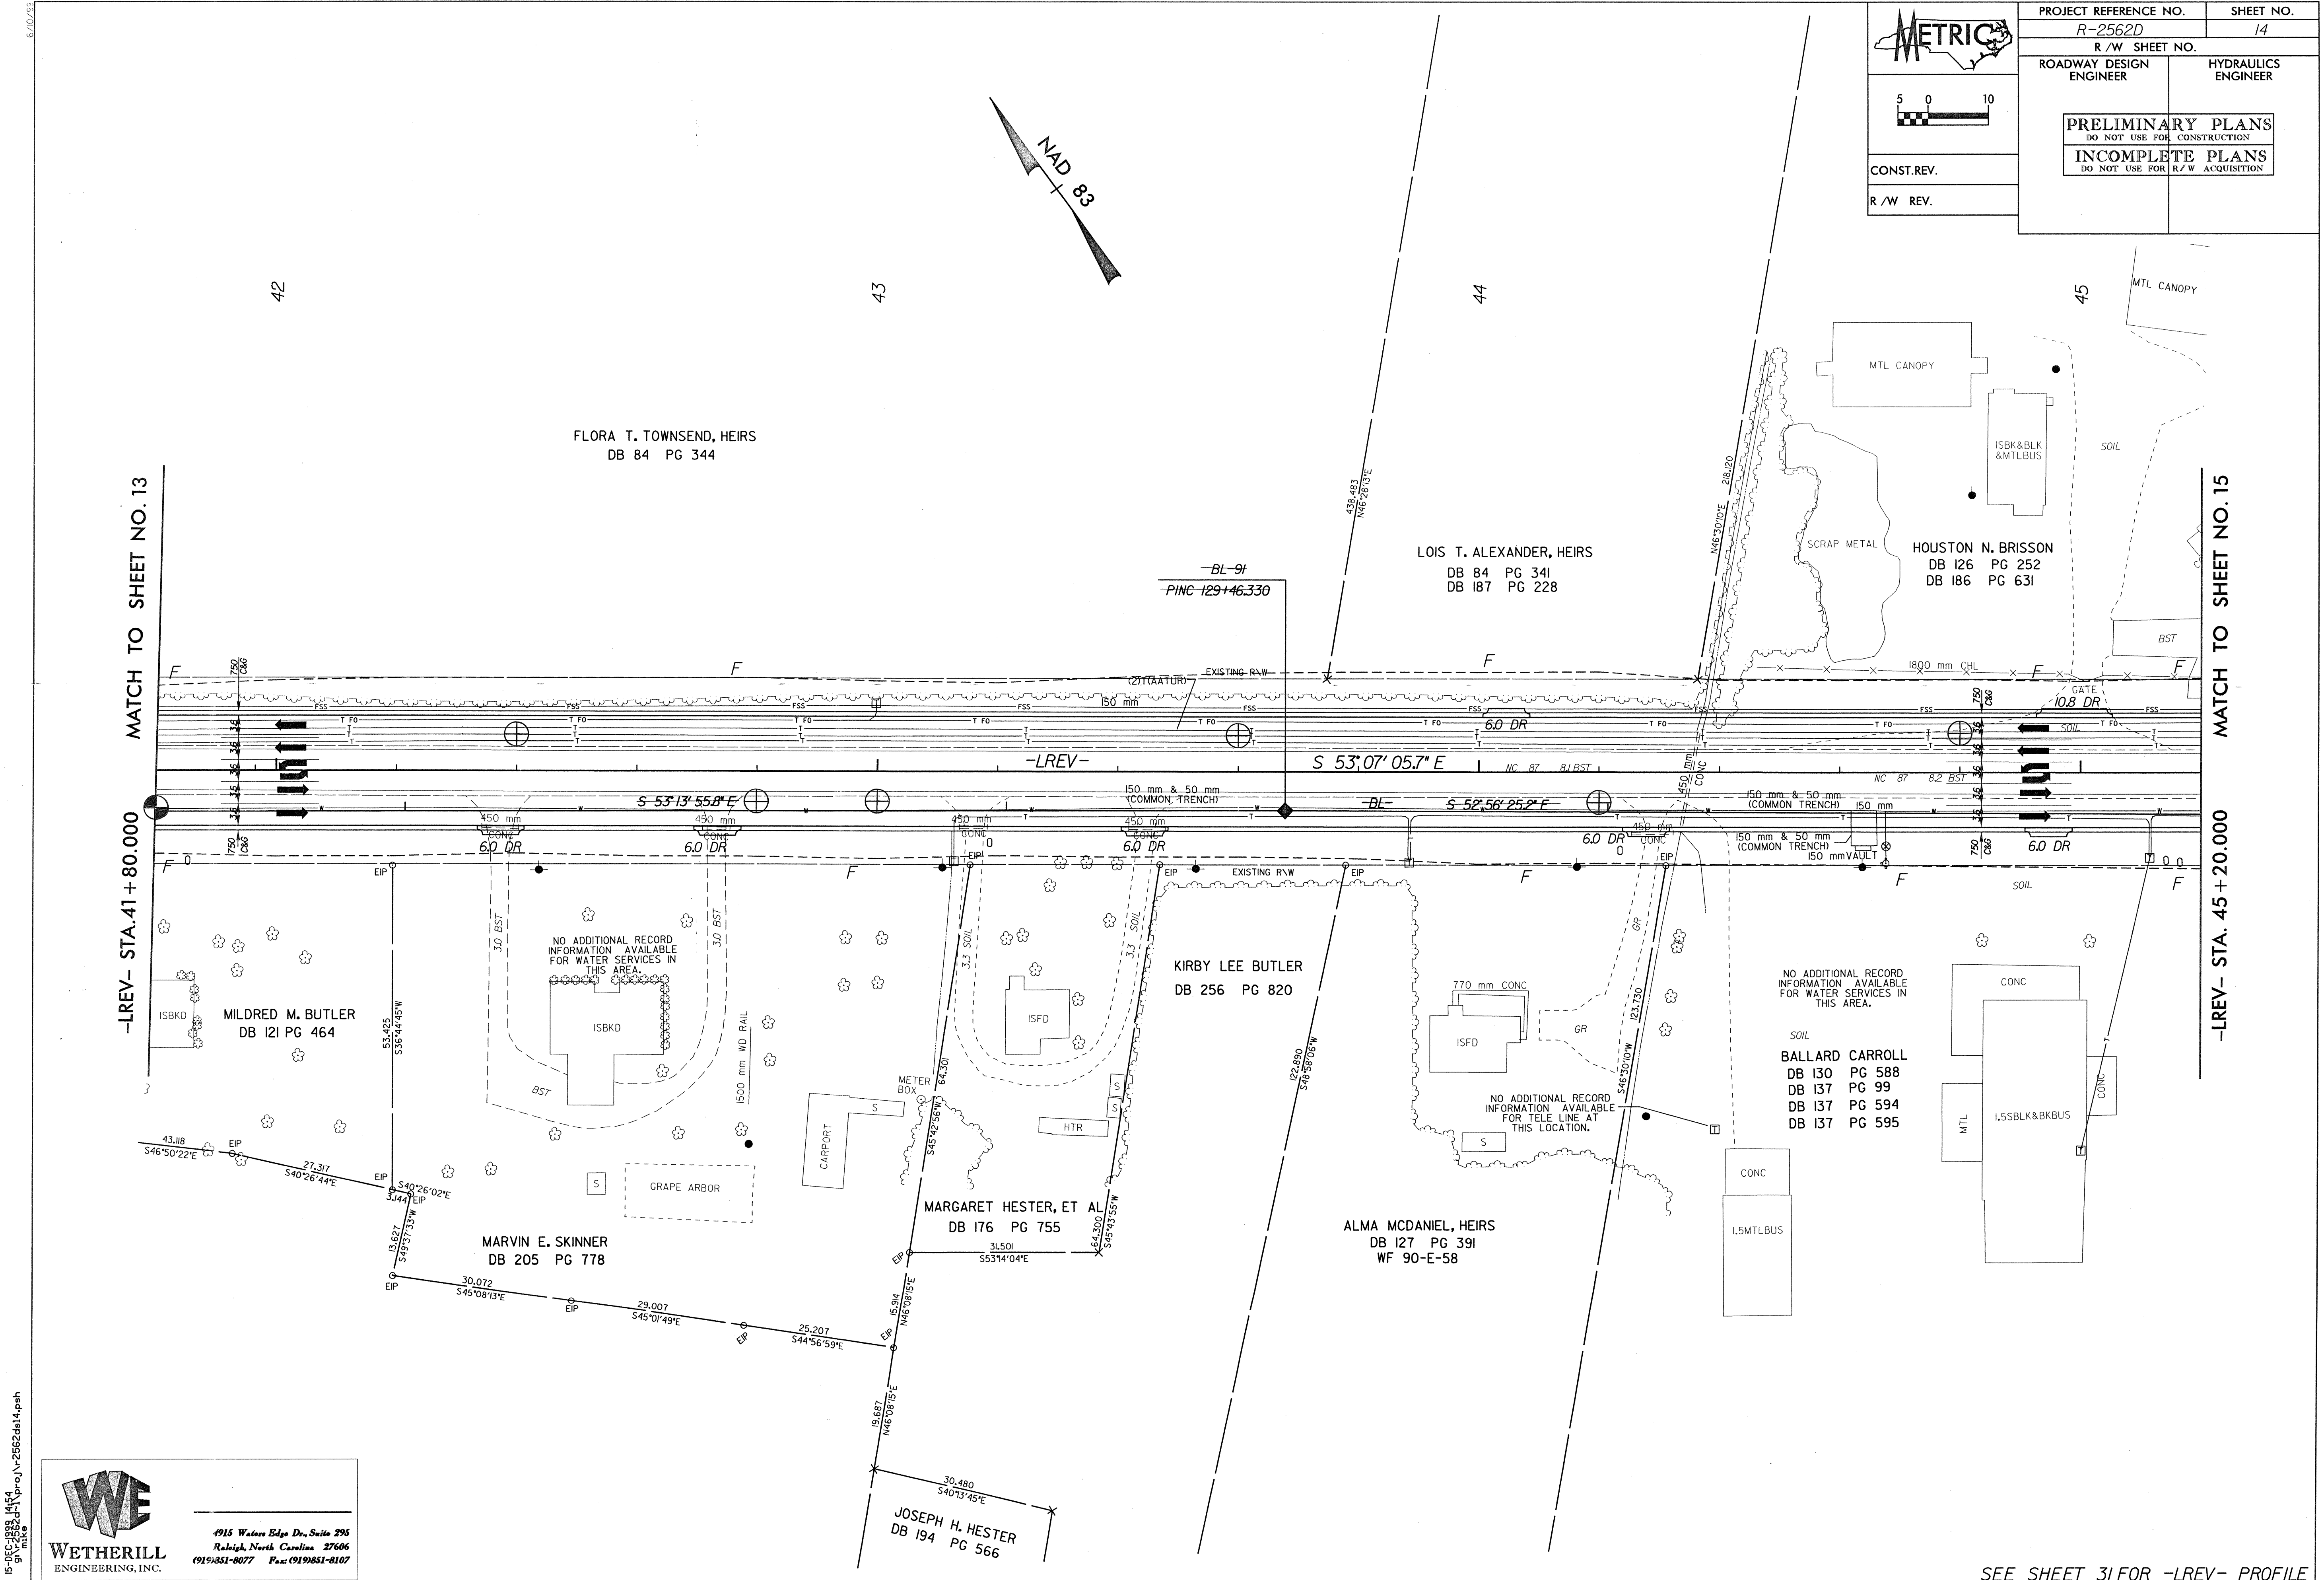

15-DEC-1998 14:54
511-2562-11 ProJ-V-2562ds14.psh
mik

WETHERILL
ENGINEERING, INC.

4915 Waters Edge Dr., Suite 295
Raleigh, North Carolina 27606
(919)851-8077 Fax: (919)851-8107

SEE SHEET 31 FOR -LREV- PROFILE