


	PROJECT REFERENCE NO.	SHEET NO.
	R-2562D	6
R/W SHEET NO.		
ROADWAY DESIGN ENGINEER	HYDRAULICS ENGINEER	
PRELIMINARY PLANS DO NOT USE FOR CONSTRUCTION		
INCOMPLETE PLANS DO NOT USE FOR R/W ACQUISITION		
CONST.REV.		
R/W REV.		

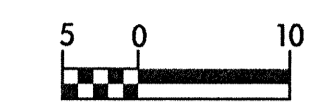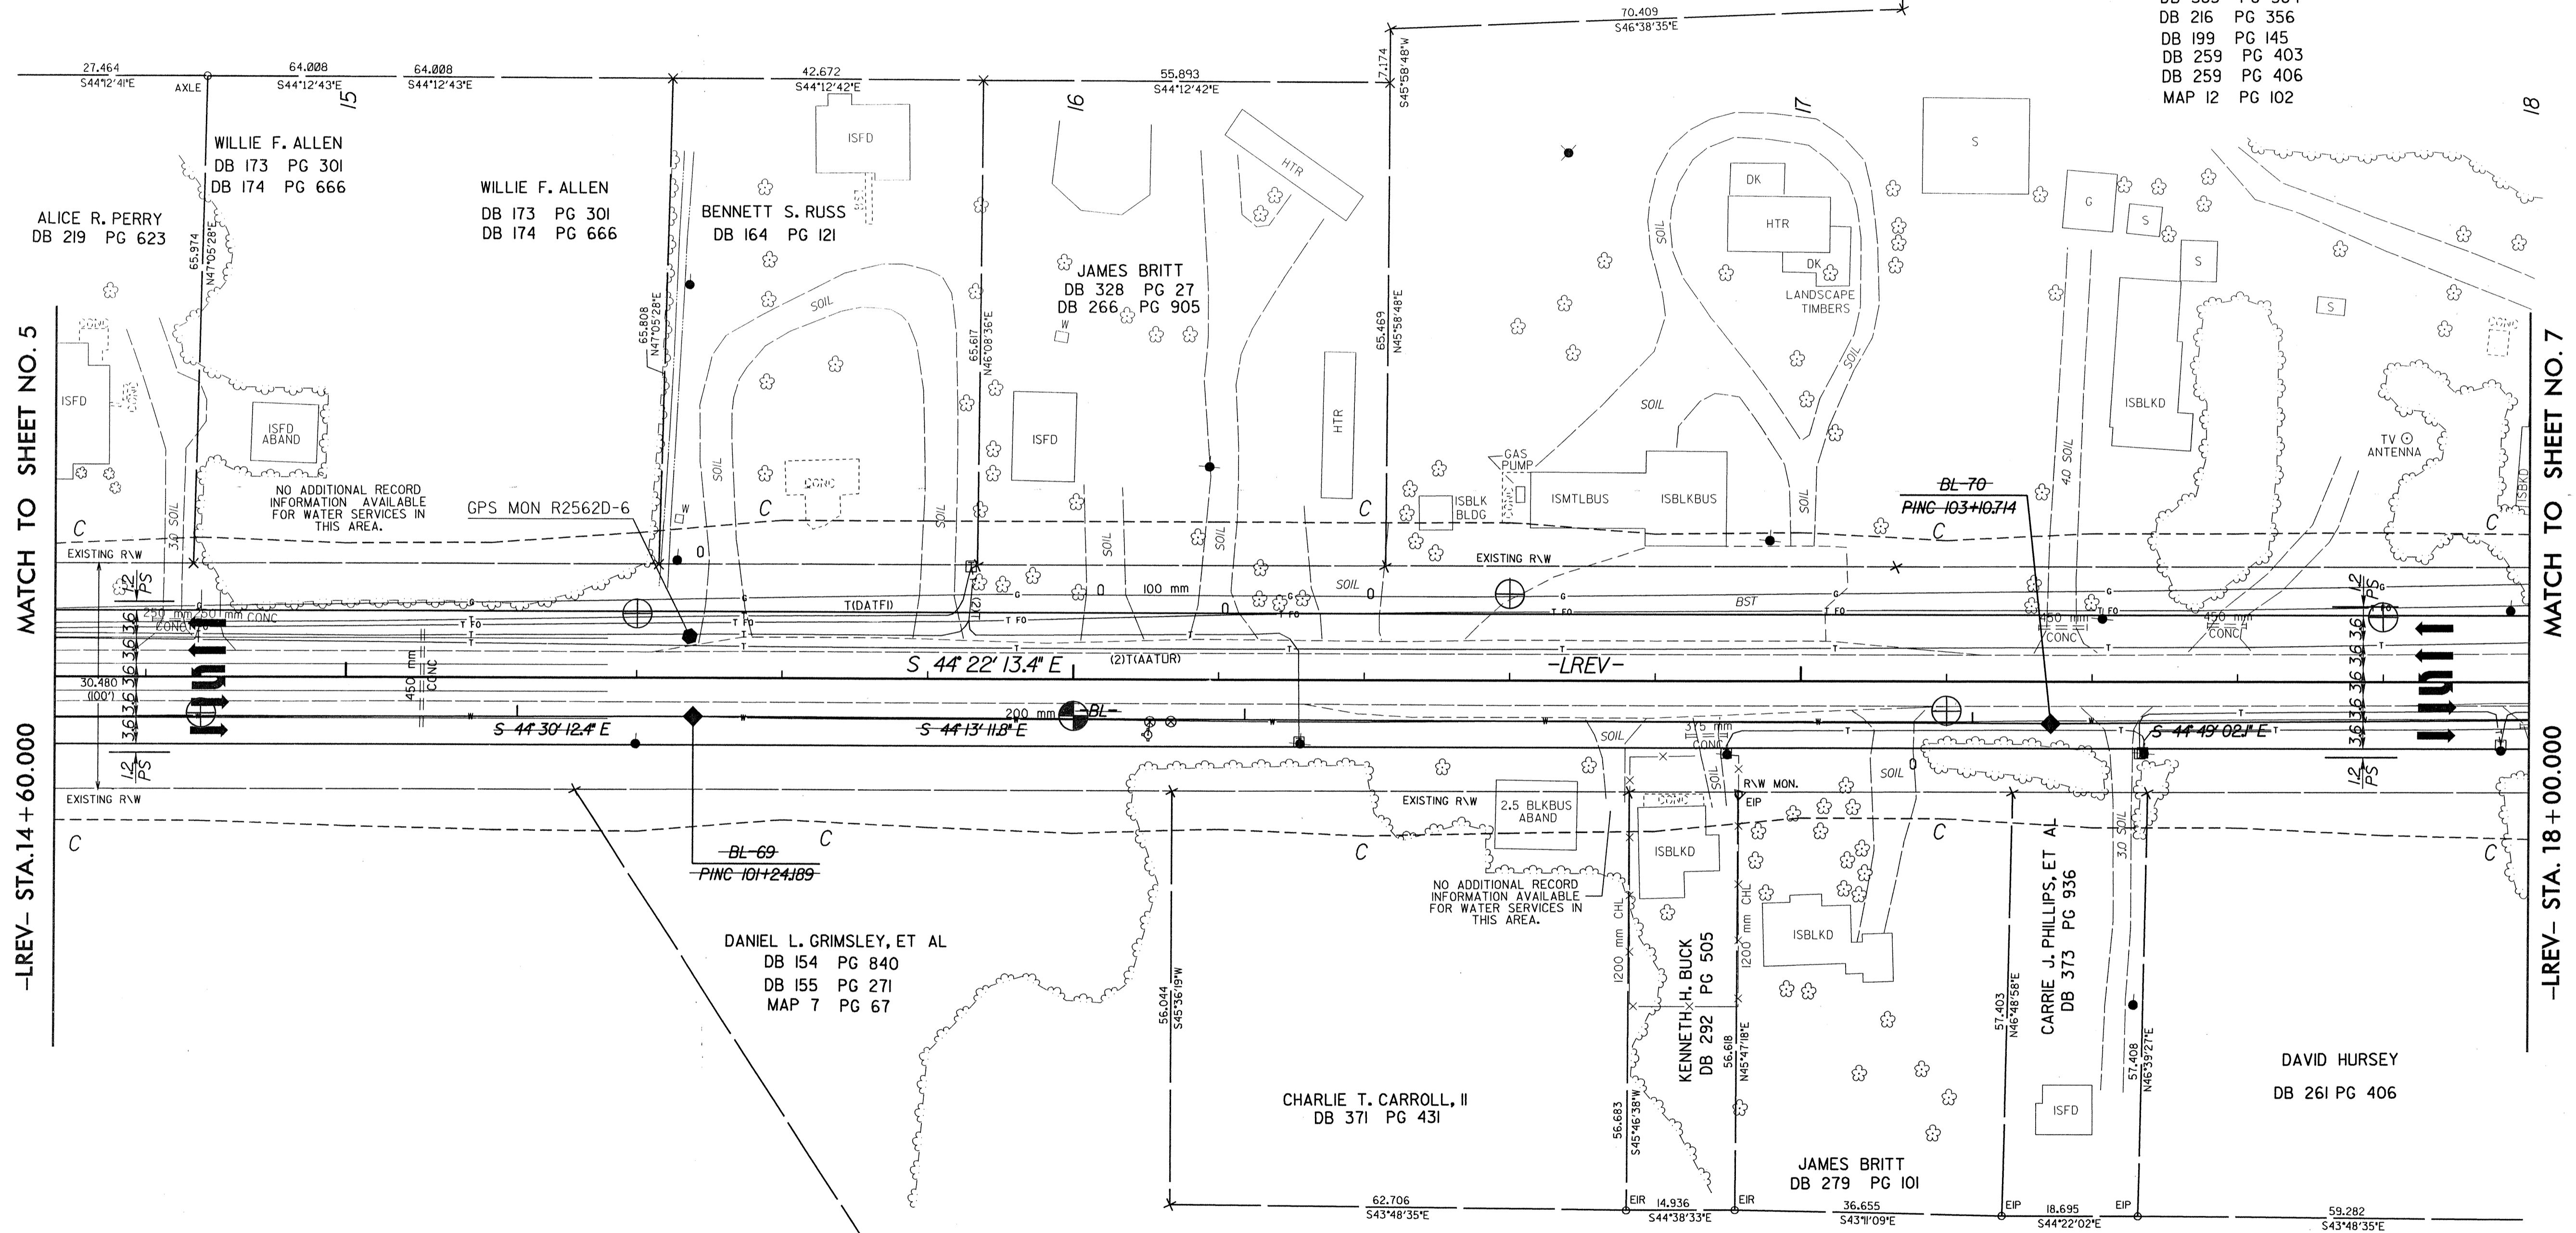

OSCAR E. BRYAN
 DB 385 PG 584
 DB 216 PG 356
 DB 199 PG 145
 DB 259 PG 403
 DB 259 PG 406
 MAP 12 PG 102

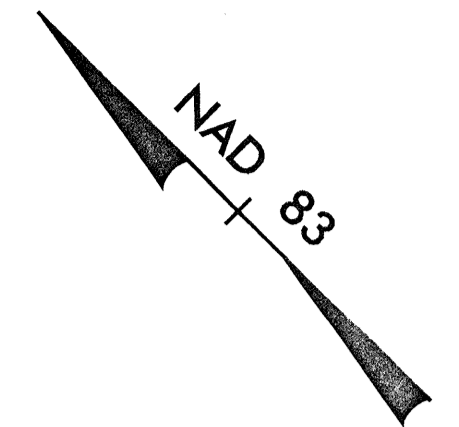

MATCH TO SHEET NO. 5

-LREV- STA. 14 + 60.000

MATCH TO SHEET NO. 7

-LREV- STA. 18 + 00.000

E. T. ROBESON
 DB 288 PG 124
 MAP 7 PG 62



4915 Waters Edge Dr., Suite 295
 Raleigh, North Carolina 27606
 (919)851-8077 Fax: (919)851-8107

SEE SHEET 27 FOR -LREV- PROFILE

15-DEC-2003 14:42
 919851-8077