



**METRIC**

5 0 10

CONST. REV.

R/W REV.

PROJECT REFERENCE NO. R-2562D	SHEET NO. 5
R/W SHEET NO.	
ROADWAY DESIGN ENGINEER	HYDRAULICS ENGINEER
<b>PRELIMINARY PLANS</b> DO NOT USE FOR CONSTRUCTION <b>INCOMPLETE PLANS</b> DO NOT USE FOR R/W ACQUISITION	

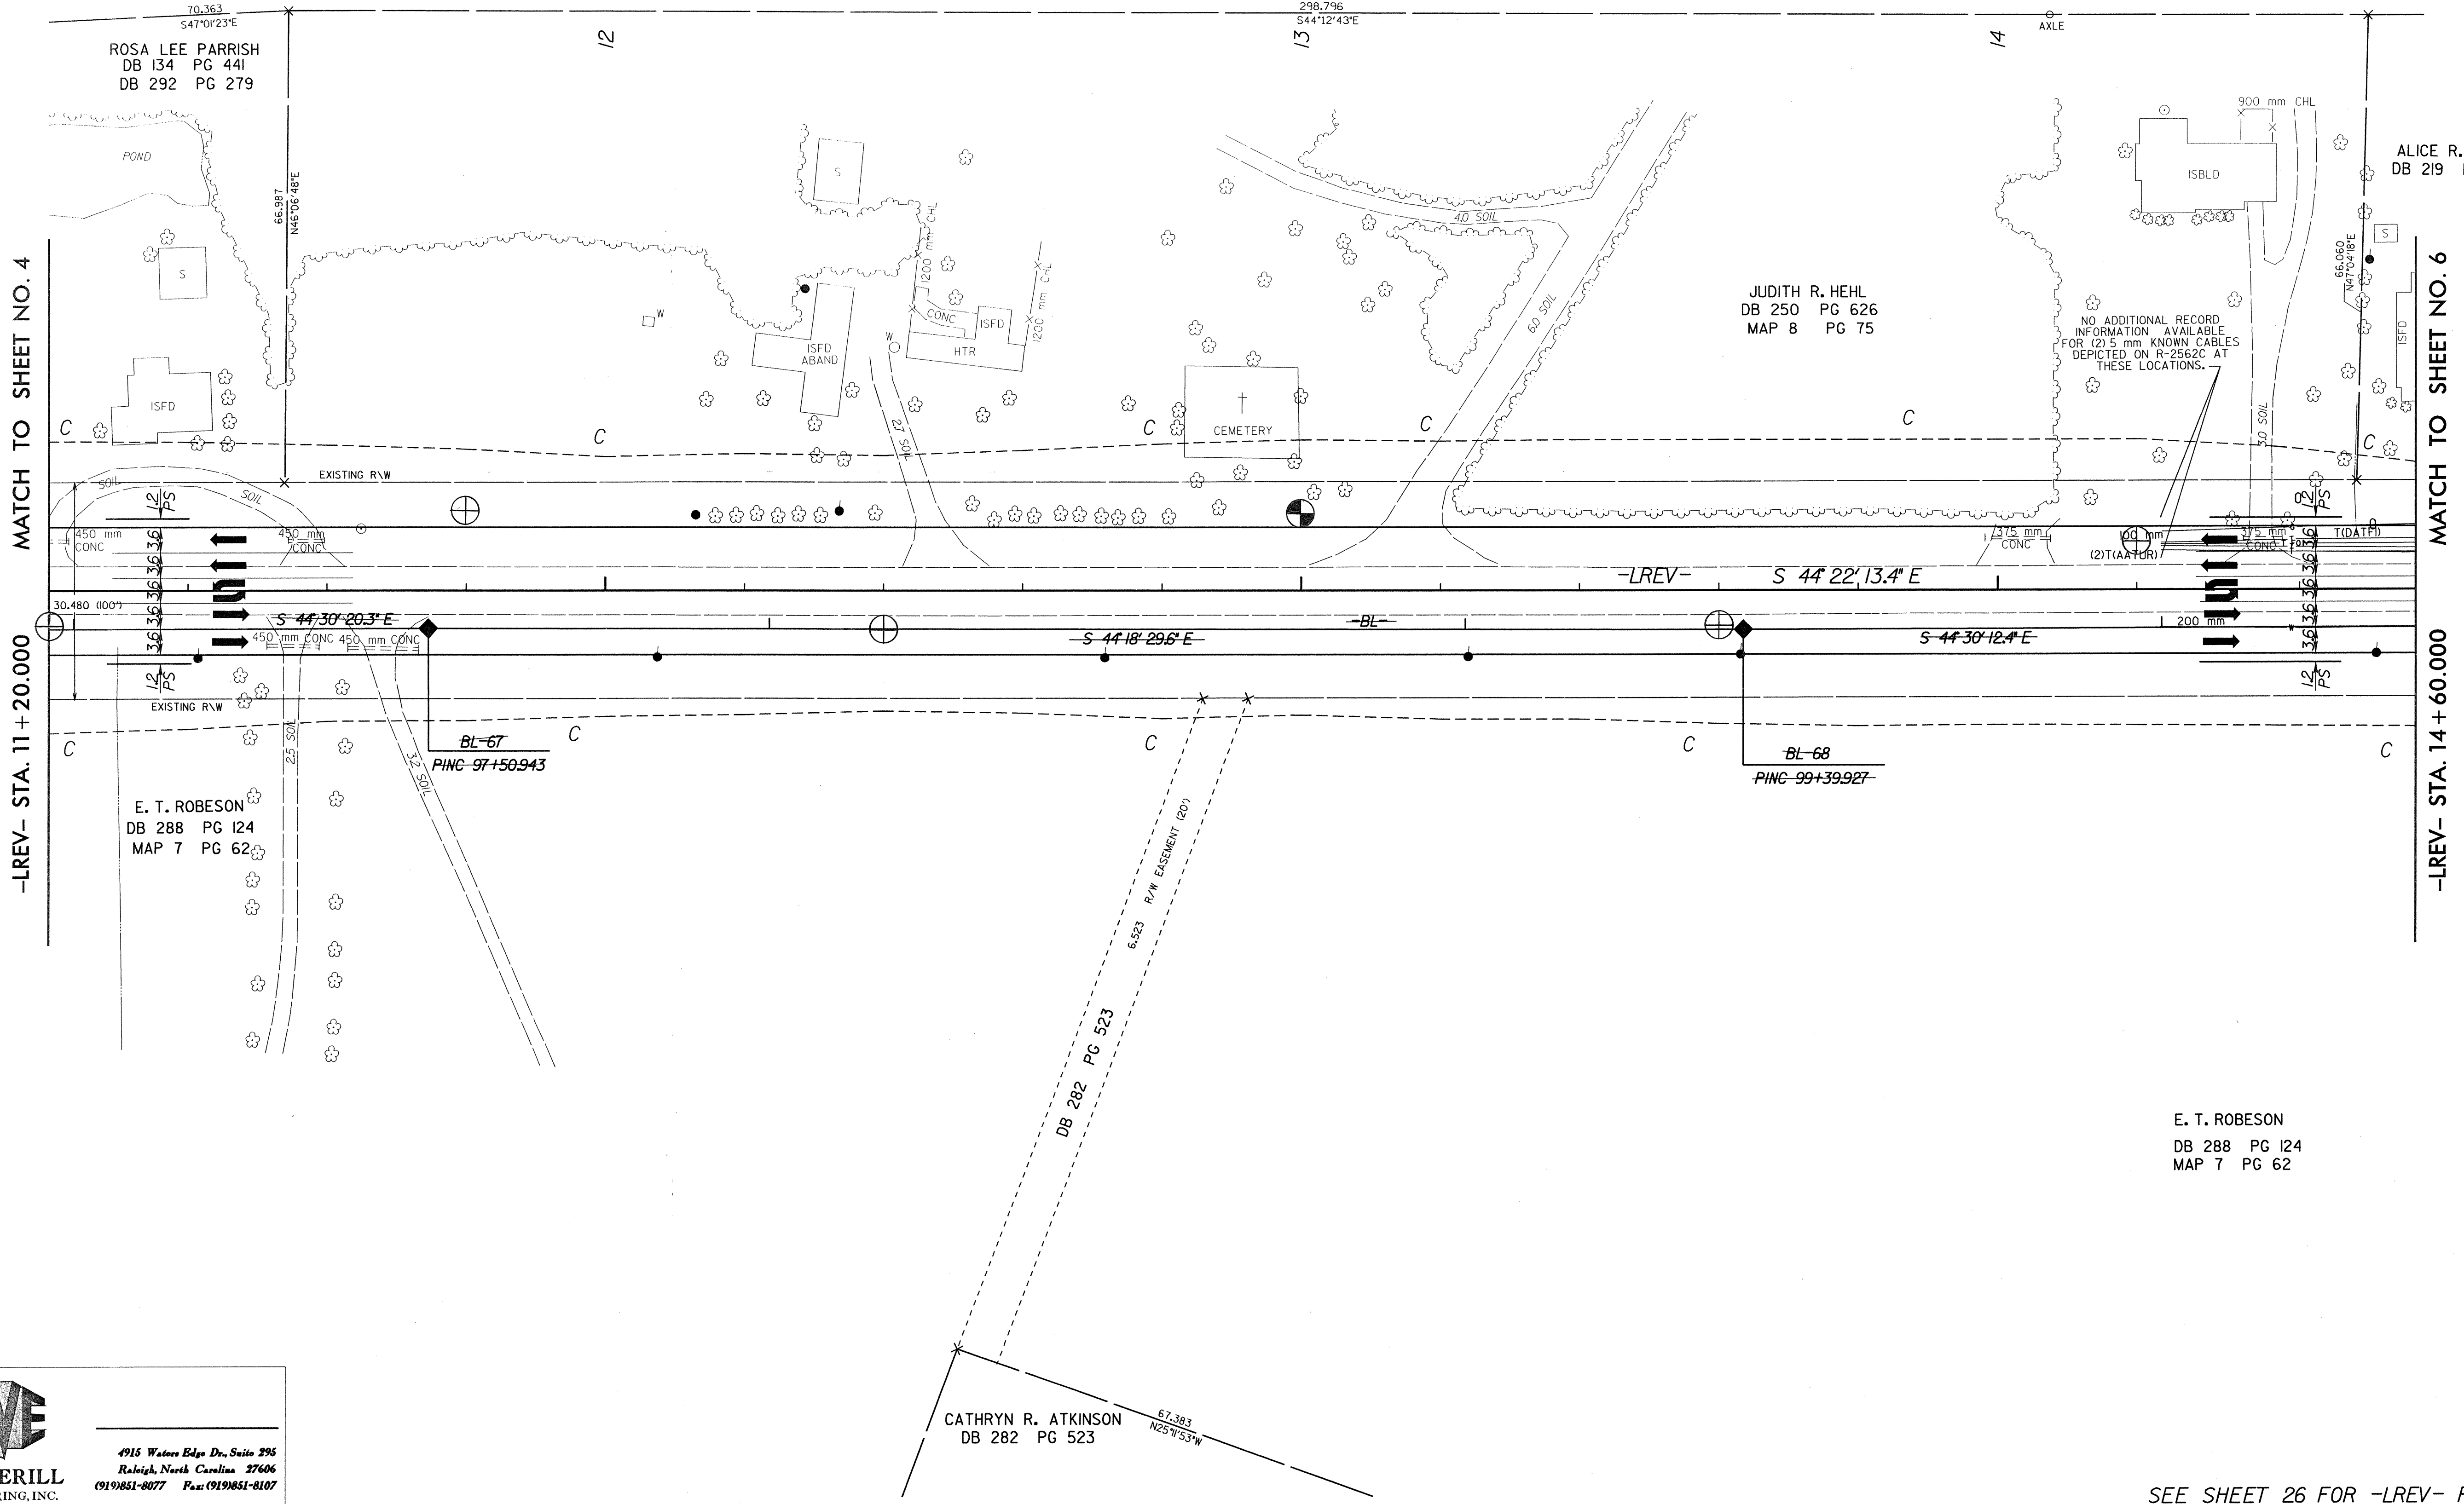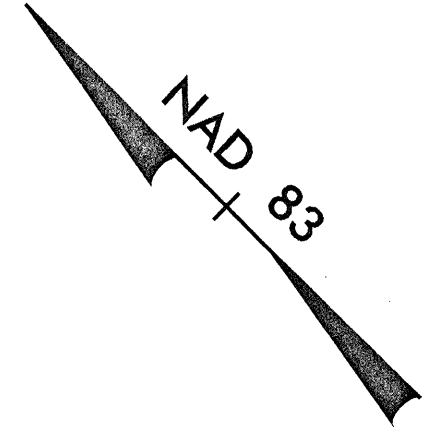

MATCH TO SHEET NO. 4

-LREV- STA. 11 + 20.000

MATCH TO SHEET NO. 6

-LREV- STA. 14 + 60.000

**WETHERILL**  
ENGINEERING, INC.

4915 Waters Edge Dr., Suite 295  
Raleigh, North Carolina 27606  
(919)851-8077 Fax: (919)851-8107

SEE SHEET 26 FOR -LREV- PROFILE

15-DEC-2008 14:42 919851-8077-1\p\proj\2562d\05.plt