

6/29/20

MT:AR-2562D-2004-12-16-10-AR-2562D-ROY-PFL-DGN  
DATE: 12/16/04  
BY: PFL

**KCI Associates of North Carolina, P.A.**  
 SUITE 200, LANDMARK CENTER I, 4601 SIX FORKS RD.  
 RALEIGH, NC 27609-5200 1994 780-924  
 ENGINEERS • PLANNERS • ECOLOGISTS

**WETHERILL ENGINEERING**  
 559 Jester Franklin Rd Suite 104  
 Raleigh, NC 27604  
 Phone: 919-851-8872  
 Fax: 919-851-8107

TRANSPORTATION PLANNING/DESIGN - BRIDGE/STRUCTURE DESIGN  
 CIVIL/SITE DESIGN - GIS/GPS - CONSTRUCTION OBSERVATION





PROJECT REFERENCE NO. R-2562D	SHEET NO. 40
ROADWAY DESIGN ENGINEER	HYDRAULICS ENGINEER

**DITCH LEGEND**

LEFT DITCH - - - - -


RIGHT DITCH - - - - -

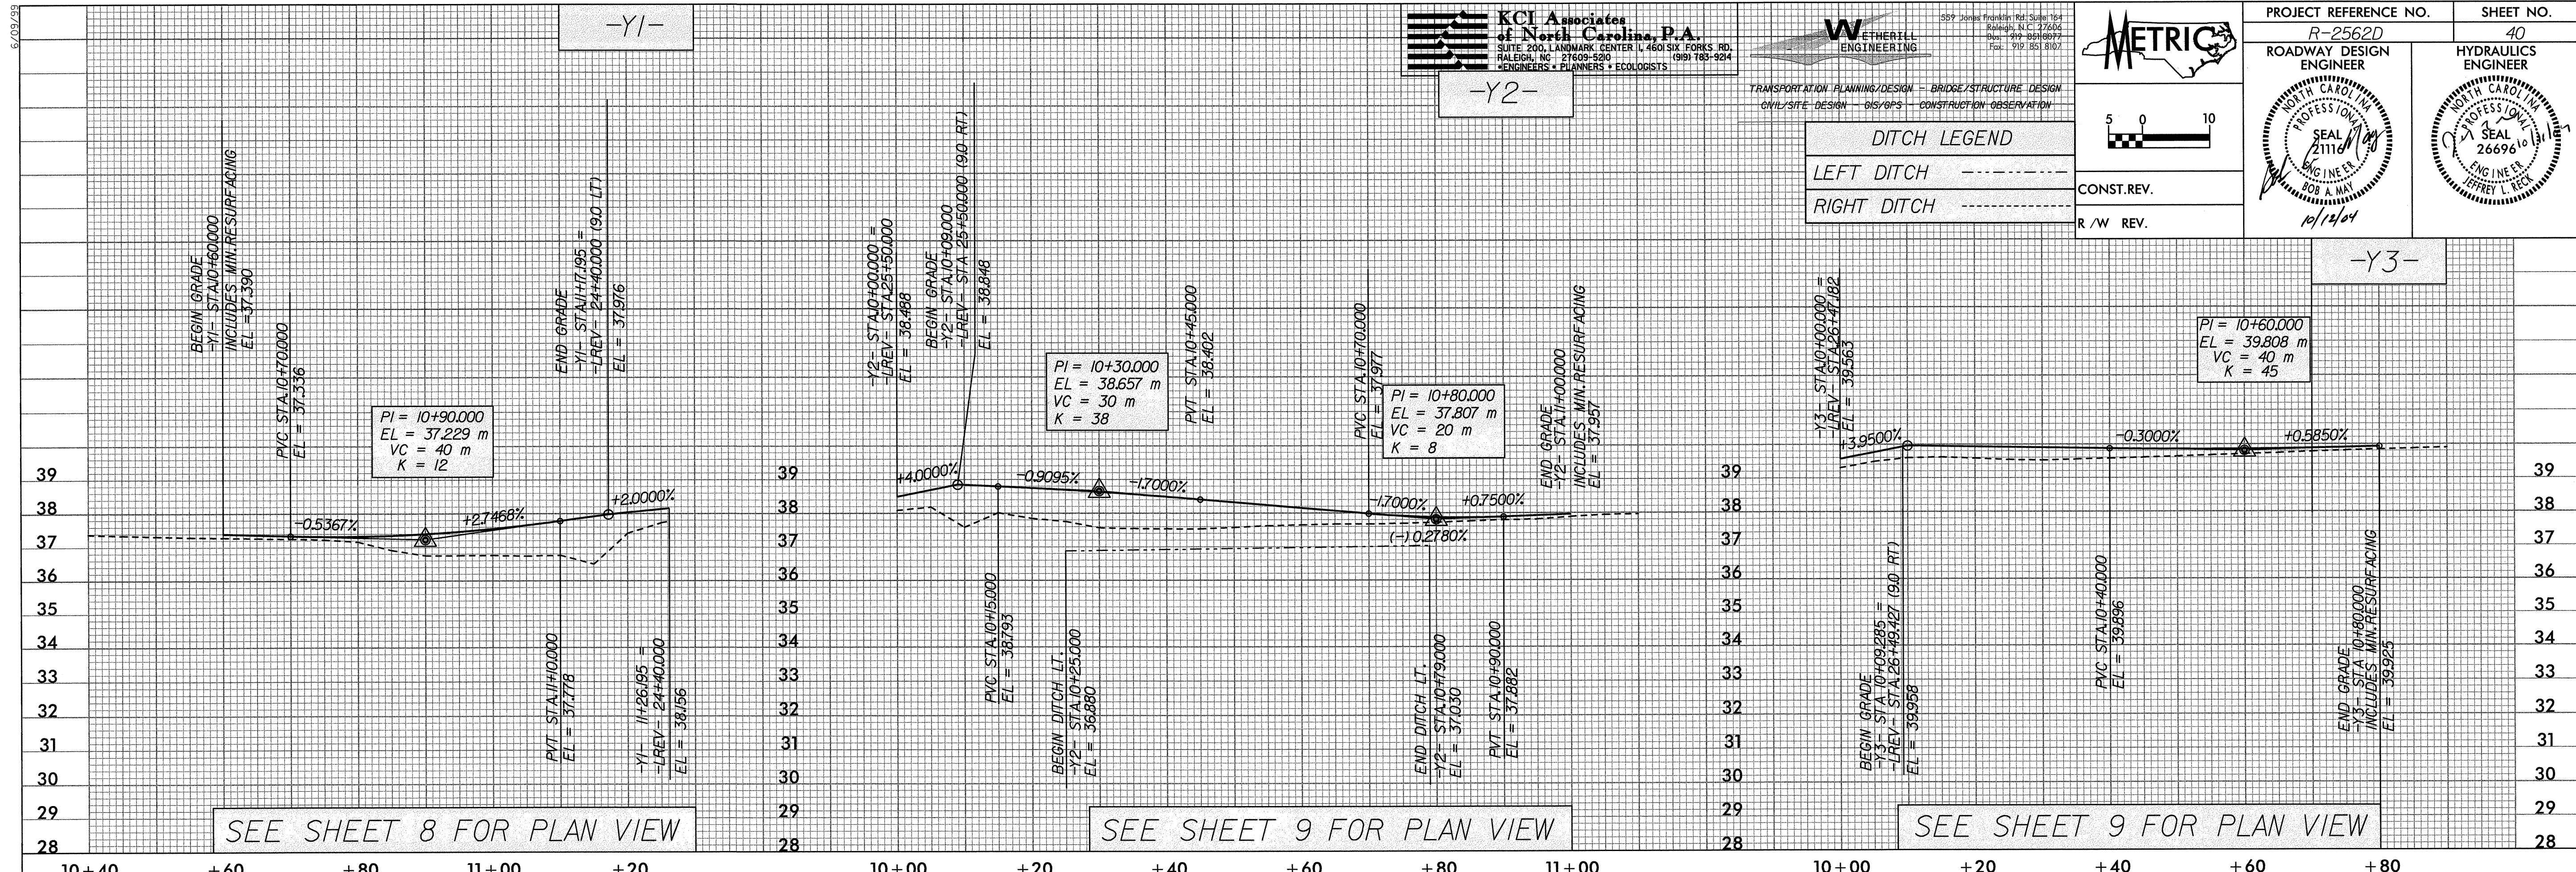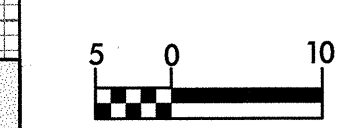

SEE SHEET 8 FOR PLAN VIEW

SEE SHEET 9 FOR PLAN VIEW

SEE SHEET 9 FOR PLAN VIEW

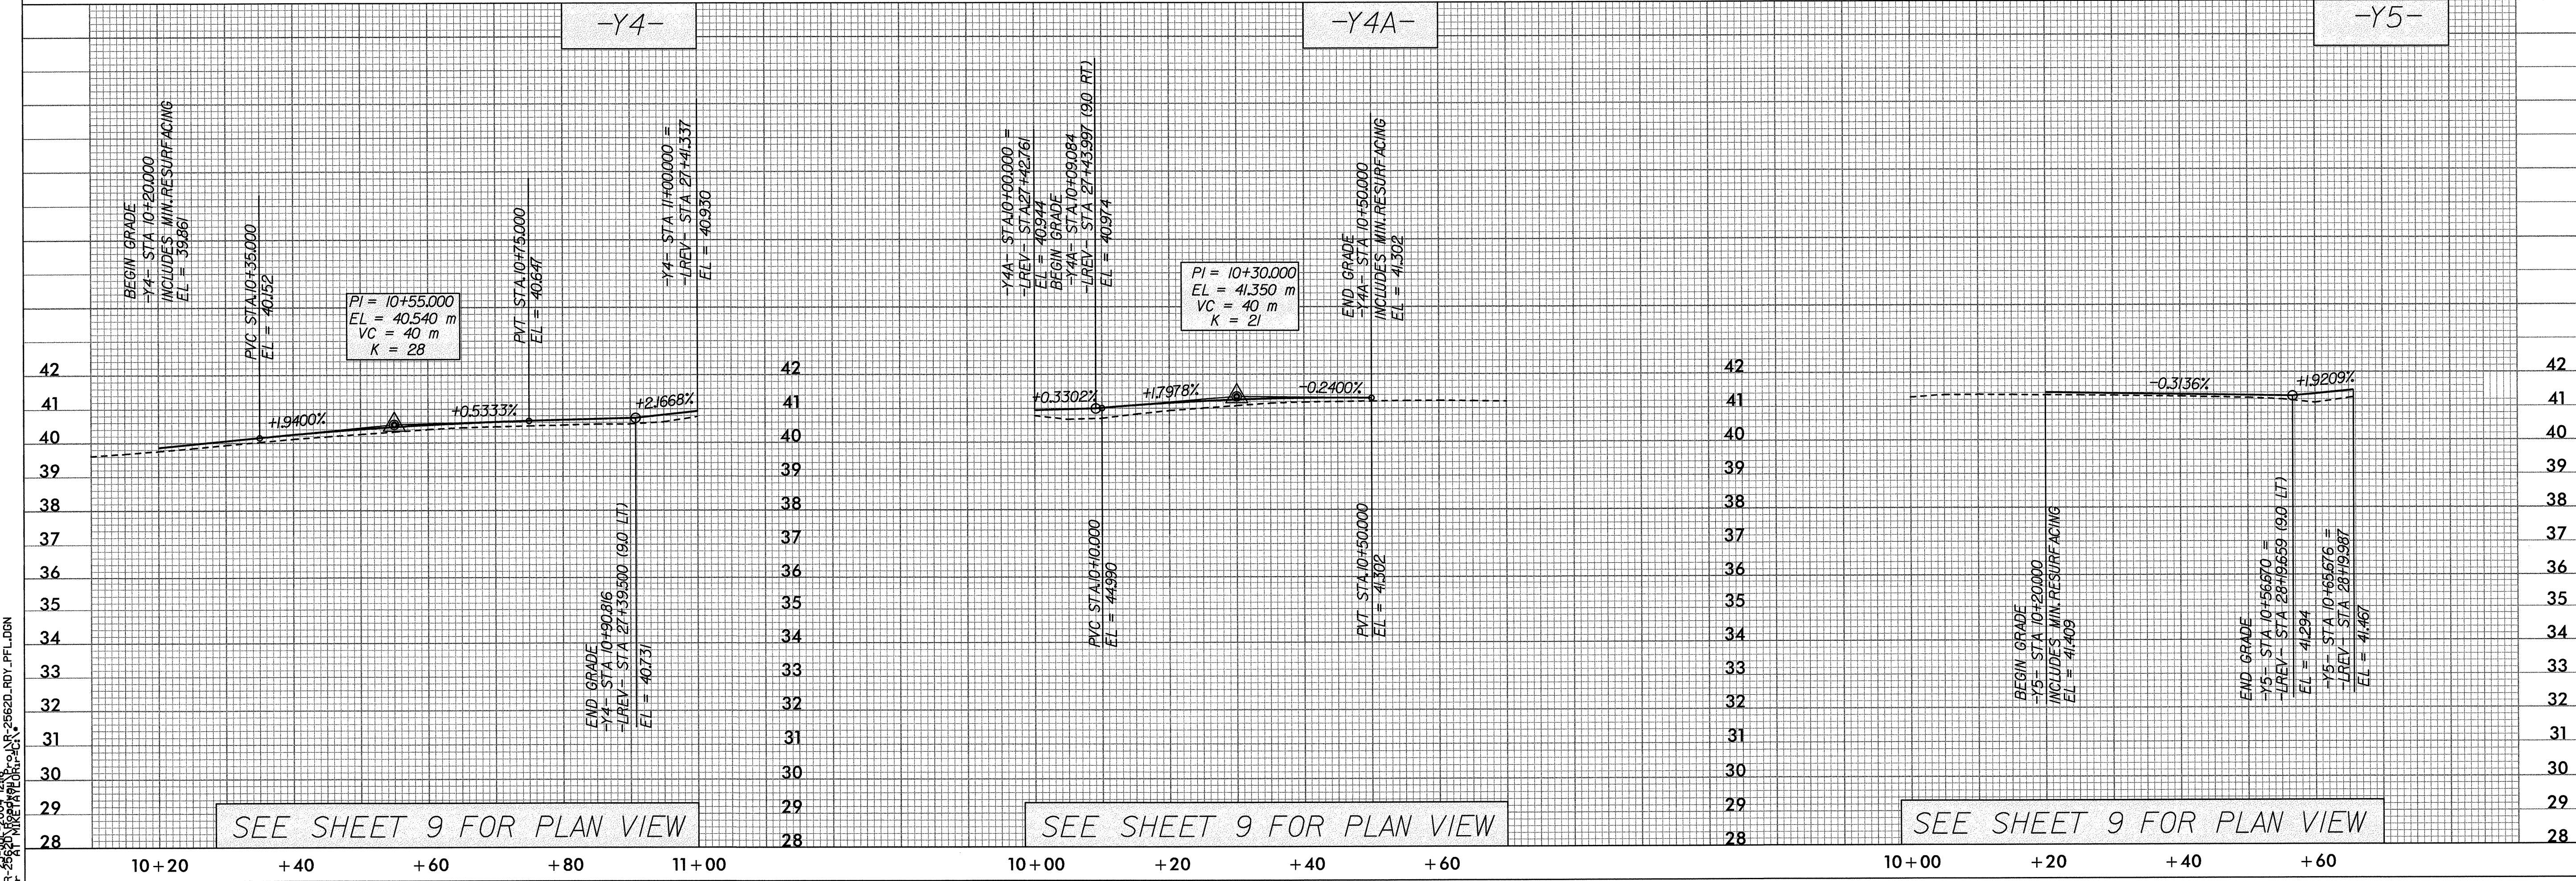

SEE SHEET 9 FOR PLAN VIEW

SEE SHEET 9 FOR PLAN VIEW

SEE SHEET 9 FOR PLAN VIEW