

5/09/99

**KCI Associates**  
of North Carolina, P.A.  
SUITE 200, LANDMARK CENTER I, 4601 SIX FORKS RD.  
RALEIGH, NC 27609-5200 1999 783-9224  
ENGINEERS • PLANNERS • ECOLOGISTS


**WETHERILL**  
ENGINEERING  
559 Jones Franklin Rd Suite 104  
Raleigh, NC 27604  
Phone: 919-851-6077  
Fax: 919-853-8107




PROJECT REFERENCE NO. <i>R-2562D</i>	SHEET NO. 38
ROADWAY DESIGN ENGINEER	HYDRAULICS ENGINEER

**DITCH LEGEND**

LEFT DITCH	-----
RIGHT DITCH	-----
MEDIAN DITCH	-----

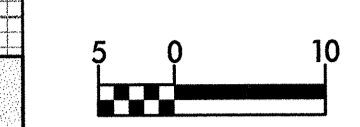


CONST. REV.  
R / W REV.

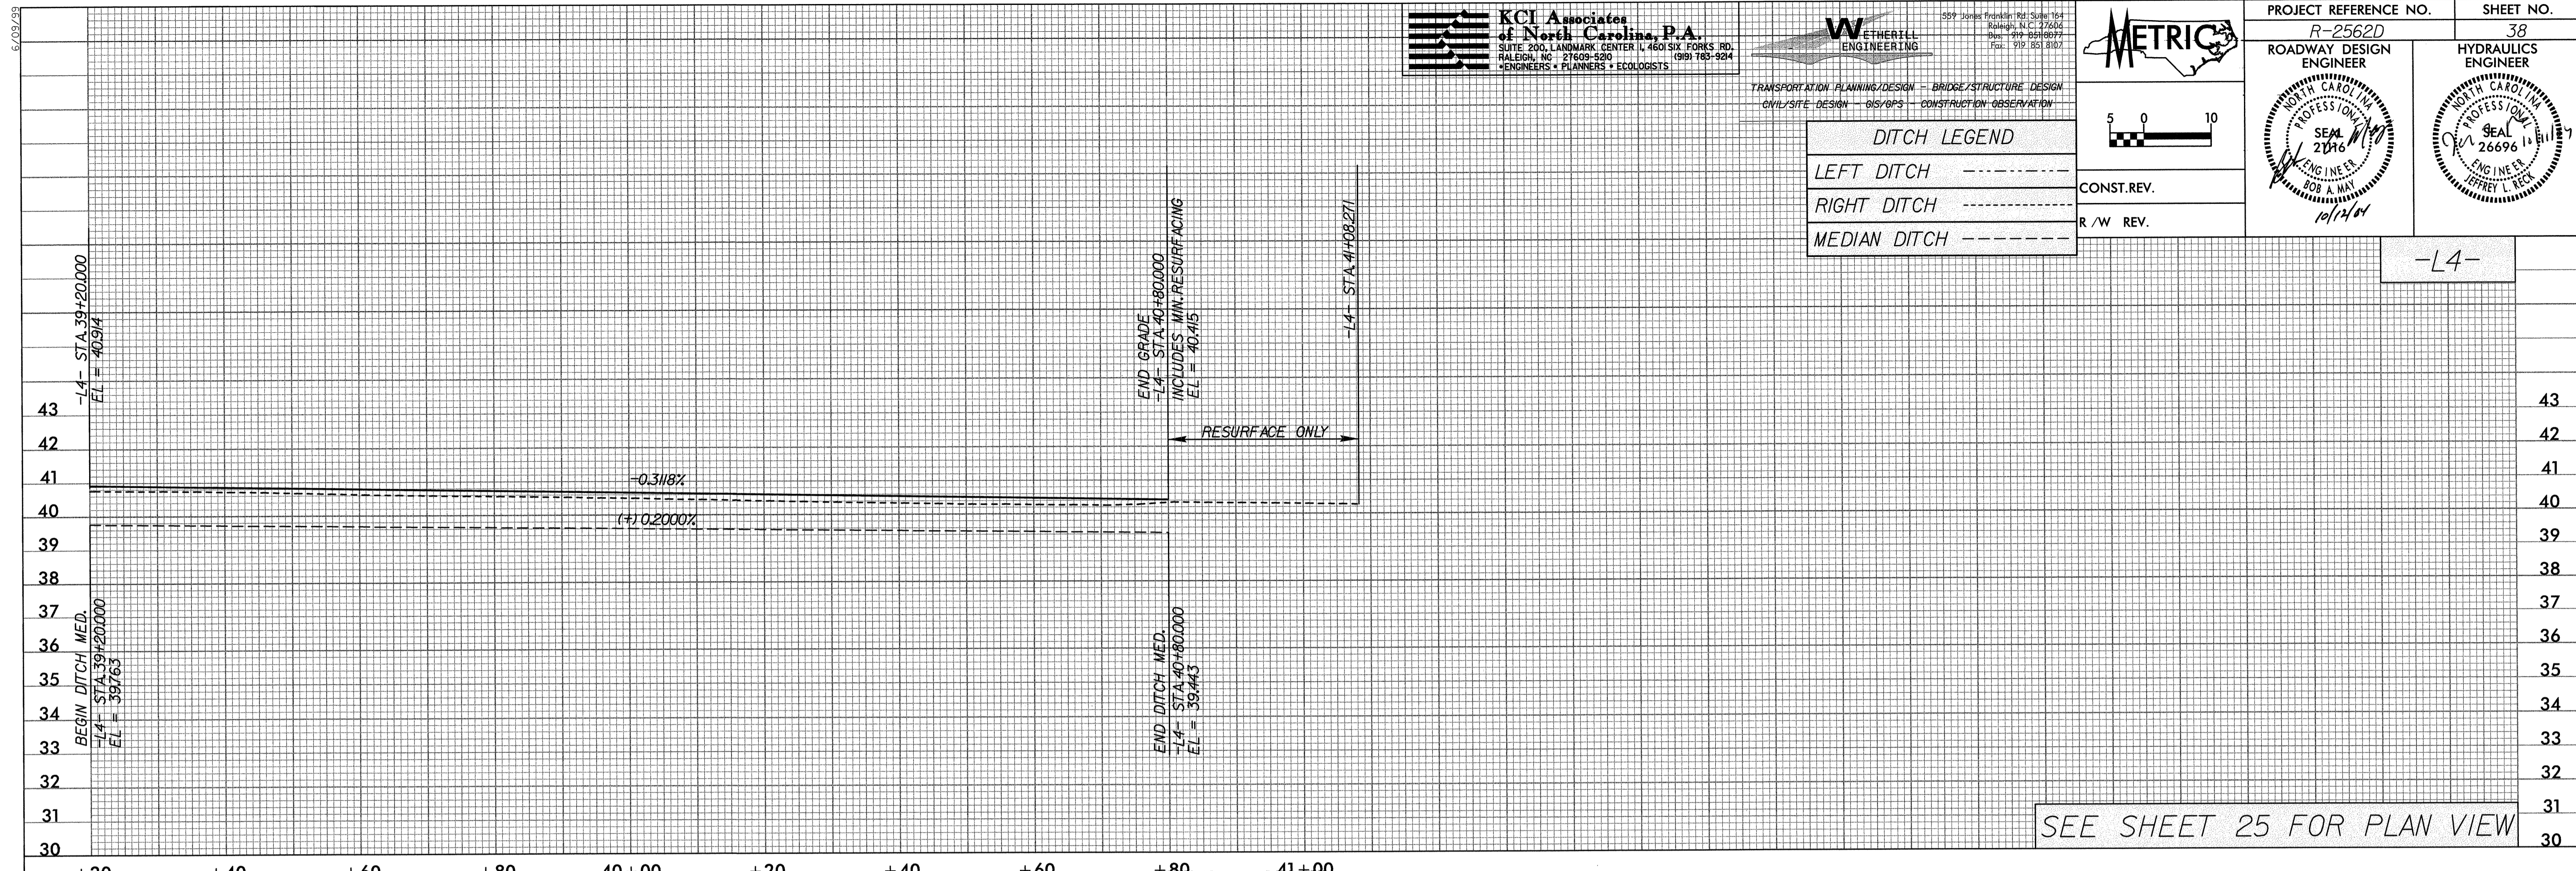

SEE SHEET 25 FOR PLAN VIEW

-L5-

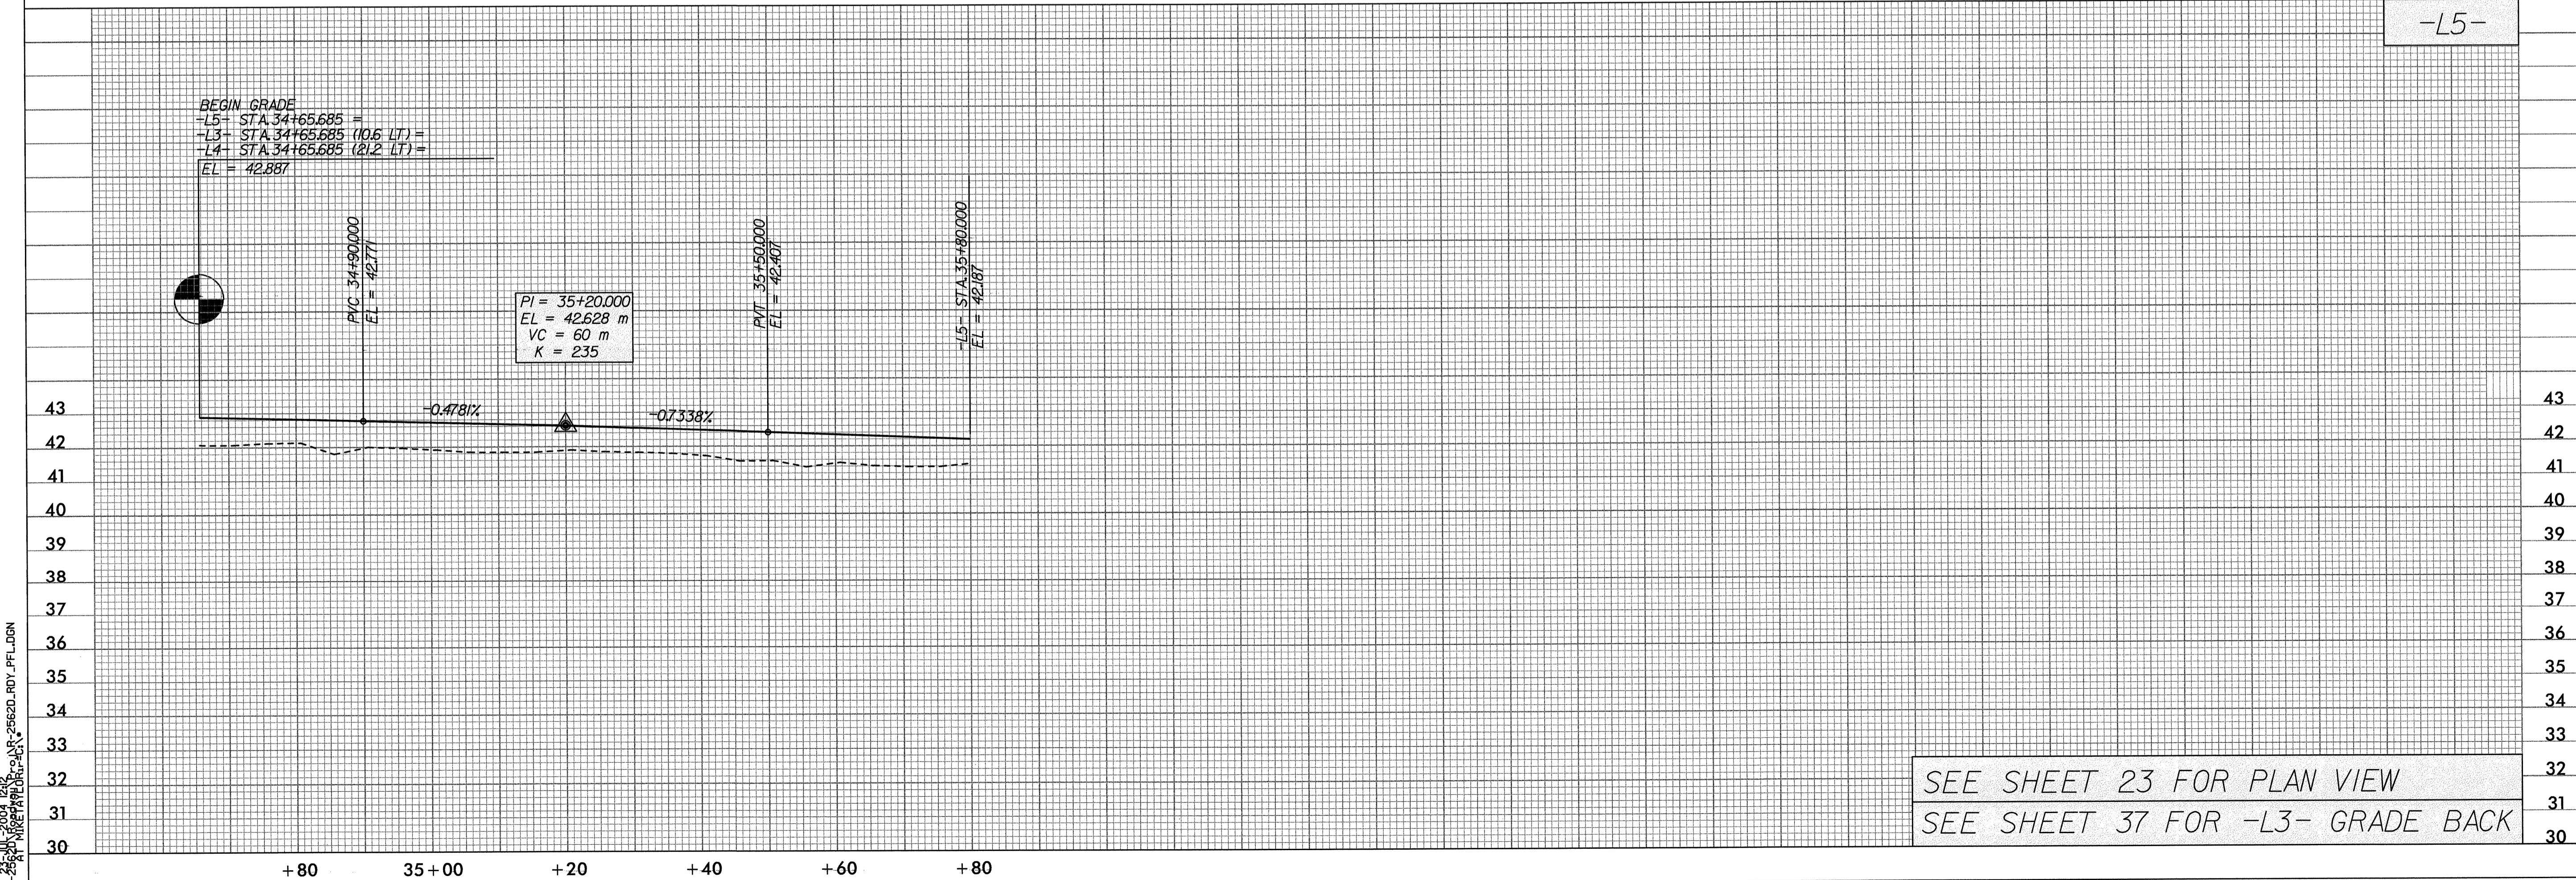

SEE SHEET 23 FOR PLAN VIEW  
SEE SHEET 37 FOR -L3- GRADE BACK

MT:\a\c\2562D\2004\24\2562D\2562D.RDY\_PFL.DGN