



TRANSPORTATION PLANNING/DESIGN - BRIDGE/STRUCTURE DESIGN  
 CIVIL/SITE DESIGN - GIS/GPS - CONSTRUCTION OBSERVATION


DITCH LEGEND	
LEFT DITCH	-----
RIGHT DITCH	-----
MEDIAN DITCH	-----

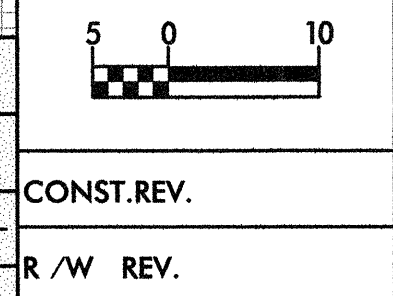

CONST. REV.  
 R / W REV.

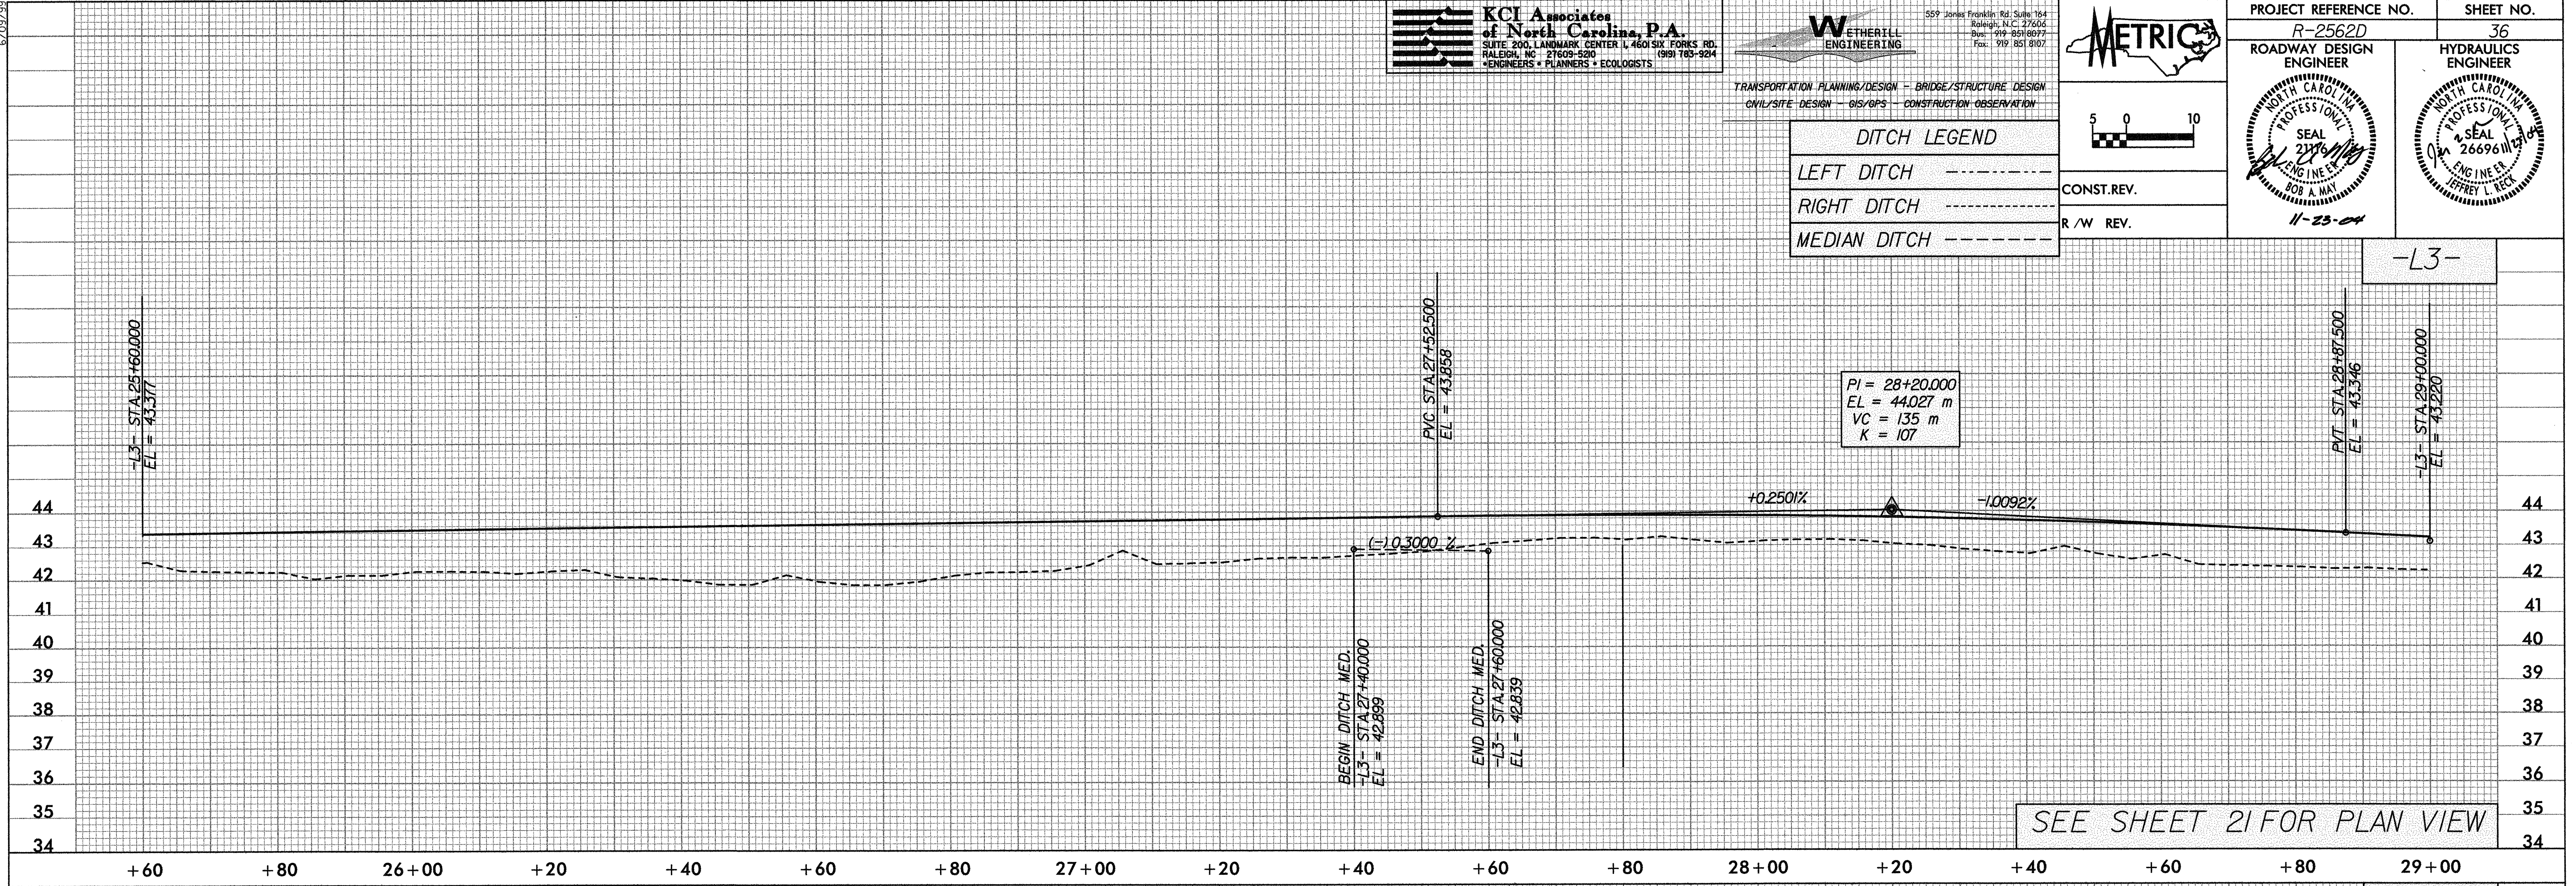

SEE SHEET 21 FOR PLAN VIEW

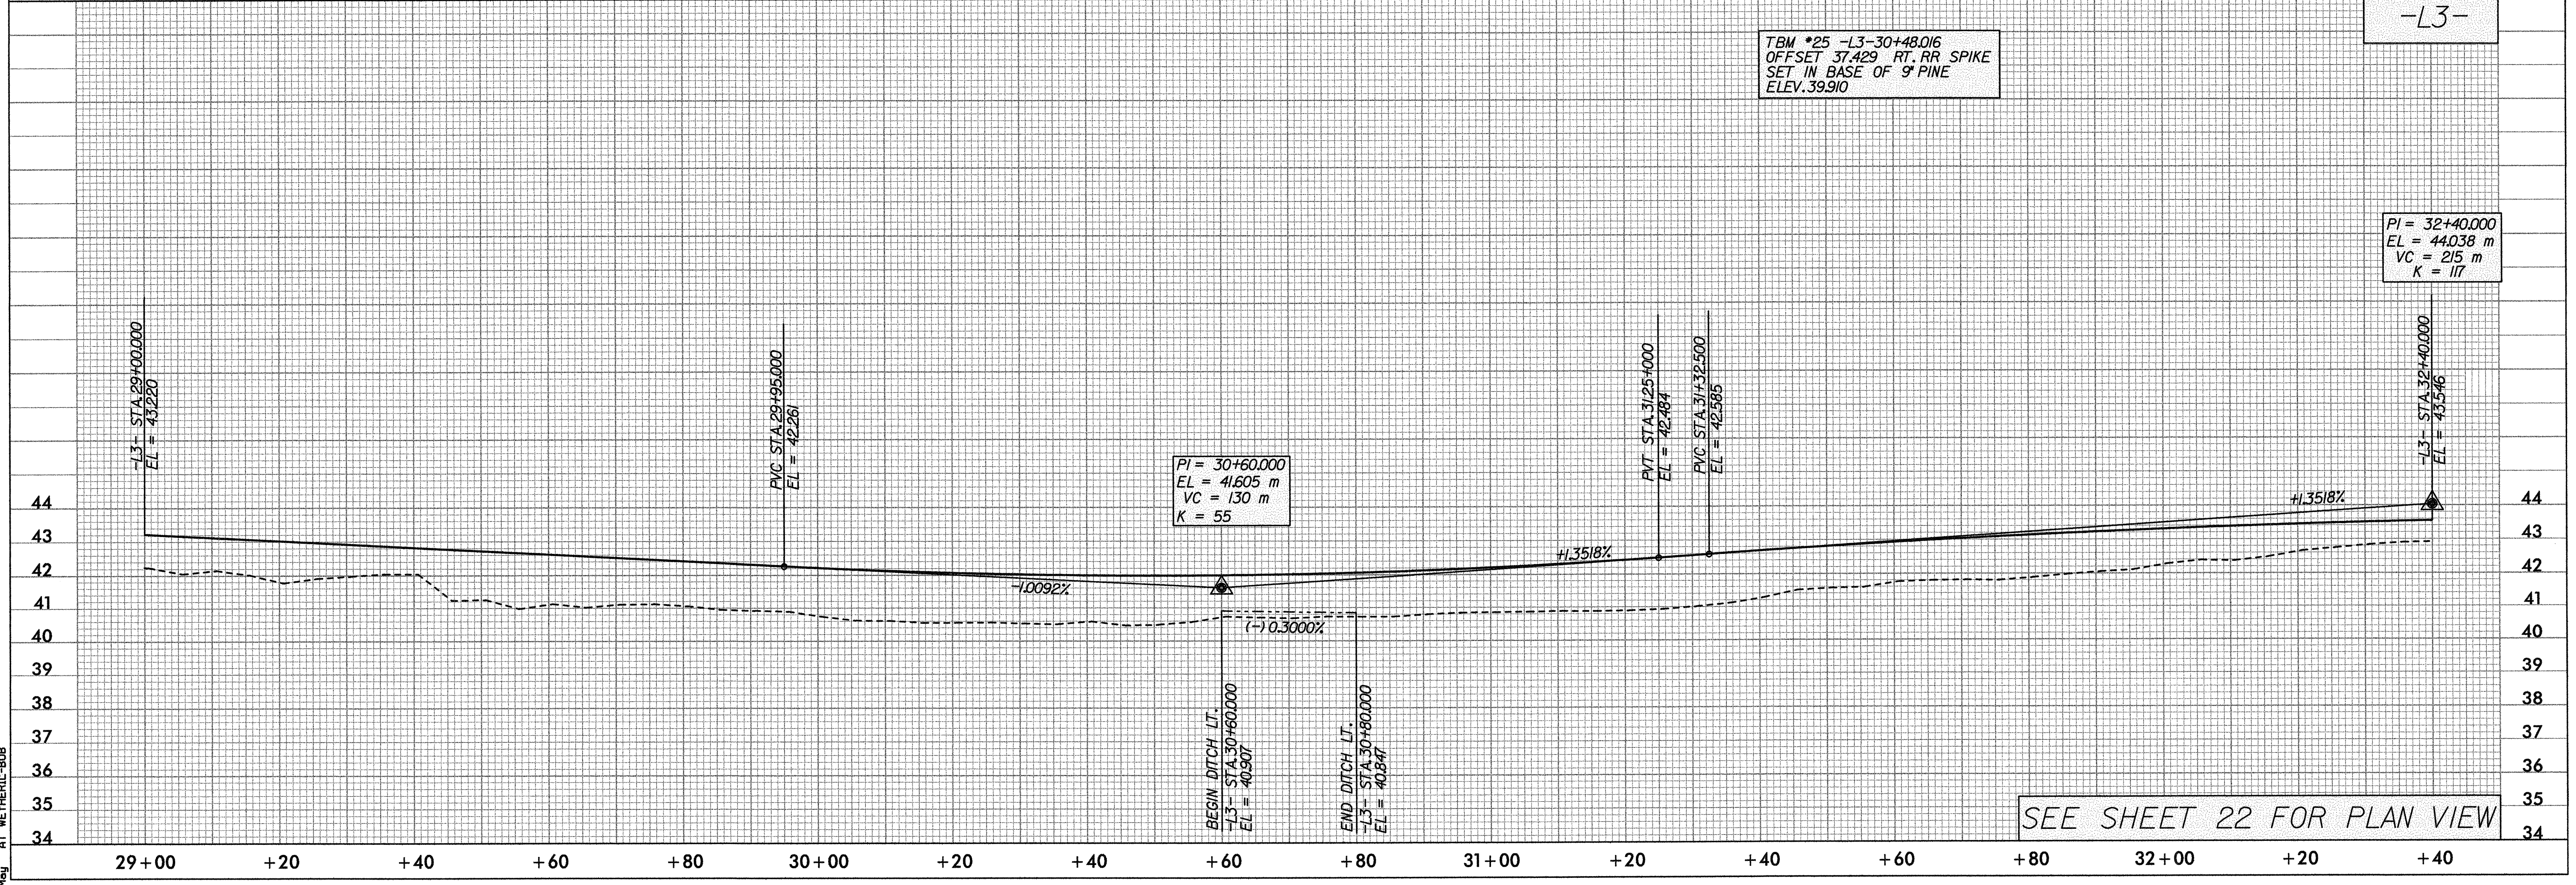

TBM \*25 -L3-30+48.016  
 OFFSET 37.429 RT. RR SPIKE  
 SET IN BASE OF 9" PINE  
 ELEV. 39.910

SEE SHEET 22 FOR PLAN VIEW