


6/09/09


**KCI Associates**  
of North Carolina, P.A.  
SUITE 200, LANDMARK CENTER I, 480 SIX FORKS RD.  
RALEIGH, NC 27609-5200 (919) 783-9214  
ENGINEERS • PLANNERS • ECOLOGISTS

**WETHERILL ENGINEERING**  
TRANSPORTATION PLANNING/DESIGN - BRIDGE/STRUCTURE DESIGN  
CIVIL/SITE DESIGN - GIS/GPS - CONSTRUCTION OBSERVATION


559 1/2 West Franklin Rd. Suite 154  
Raleigh, N.C. 27606  
Tel: 919-851-8800  
Fax: 919-851-8167

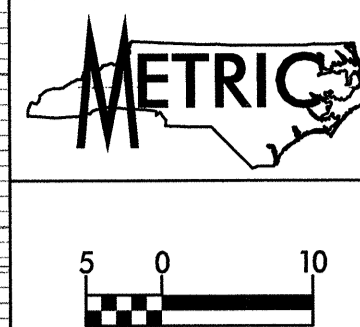

PROJECT REFERENCE NO. <b>R-2562D</b>	SHEET NO. <b>29</b>
ROADWAY DESIGN ENGINEER	HYDRAULICS ENGINEER
CONST.REV.	
R /W REV.	

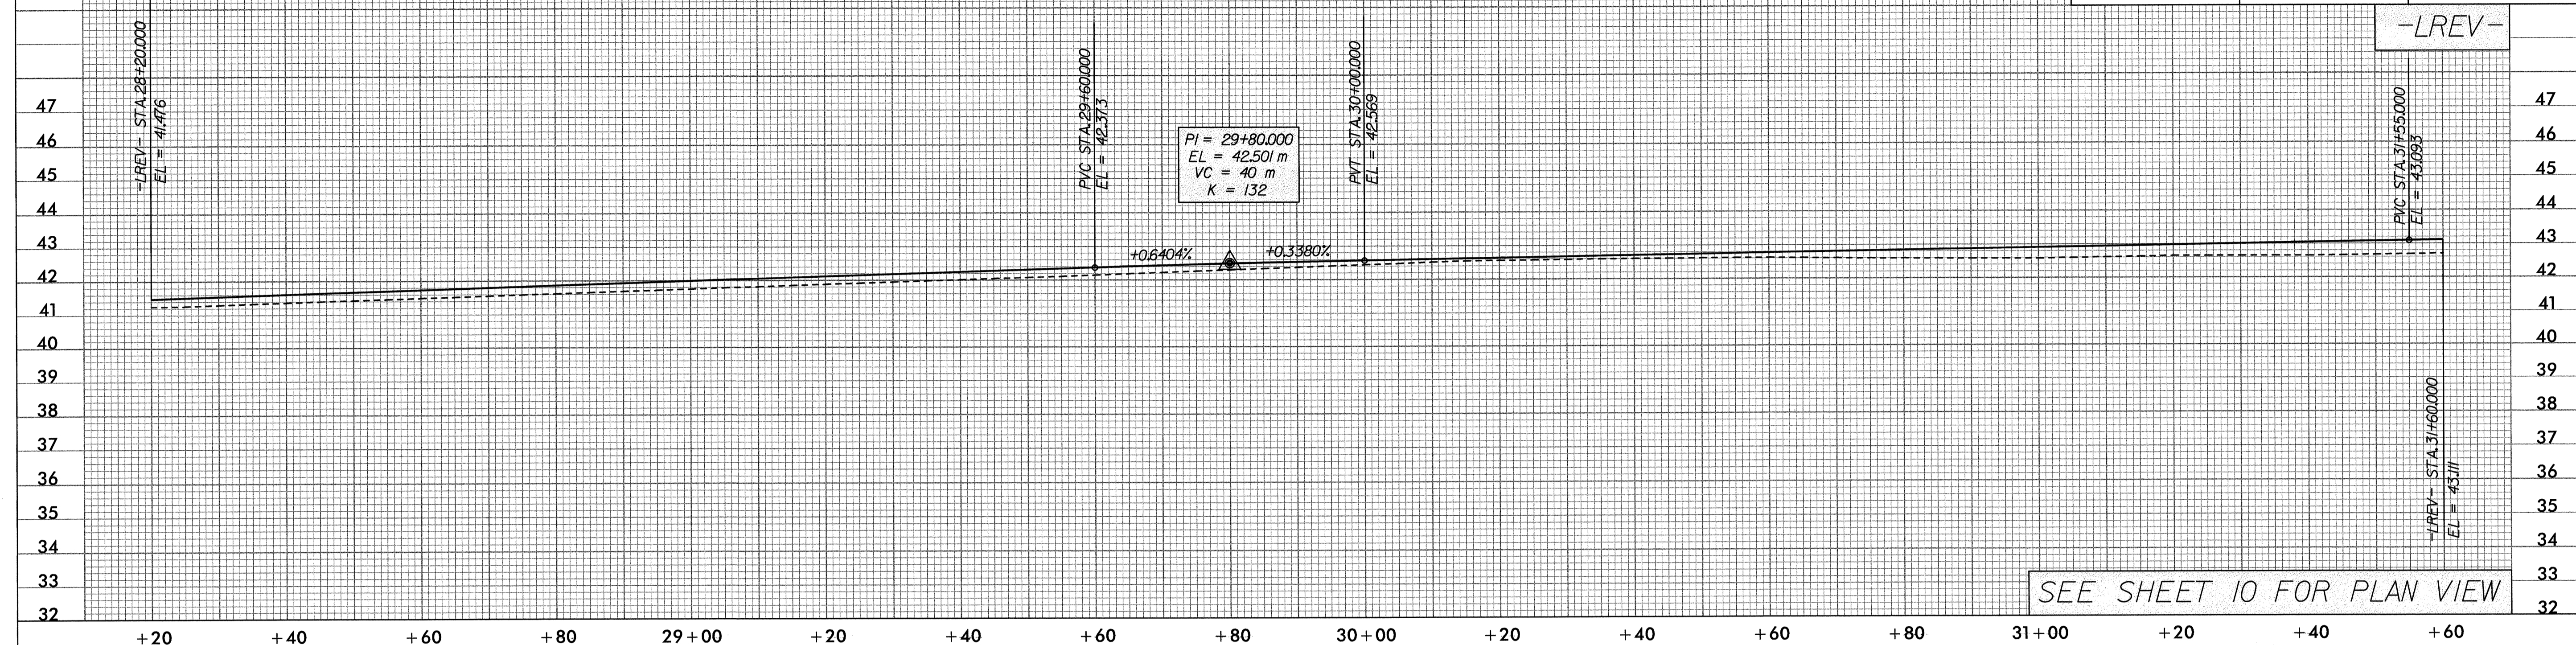

SEE SHEET 10 FOR PLAN VIEW

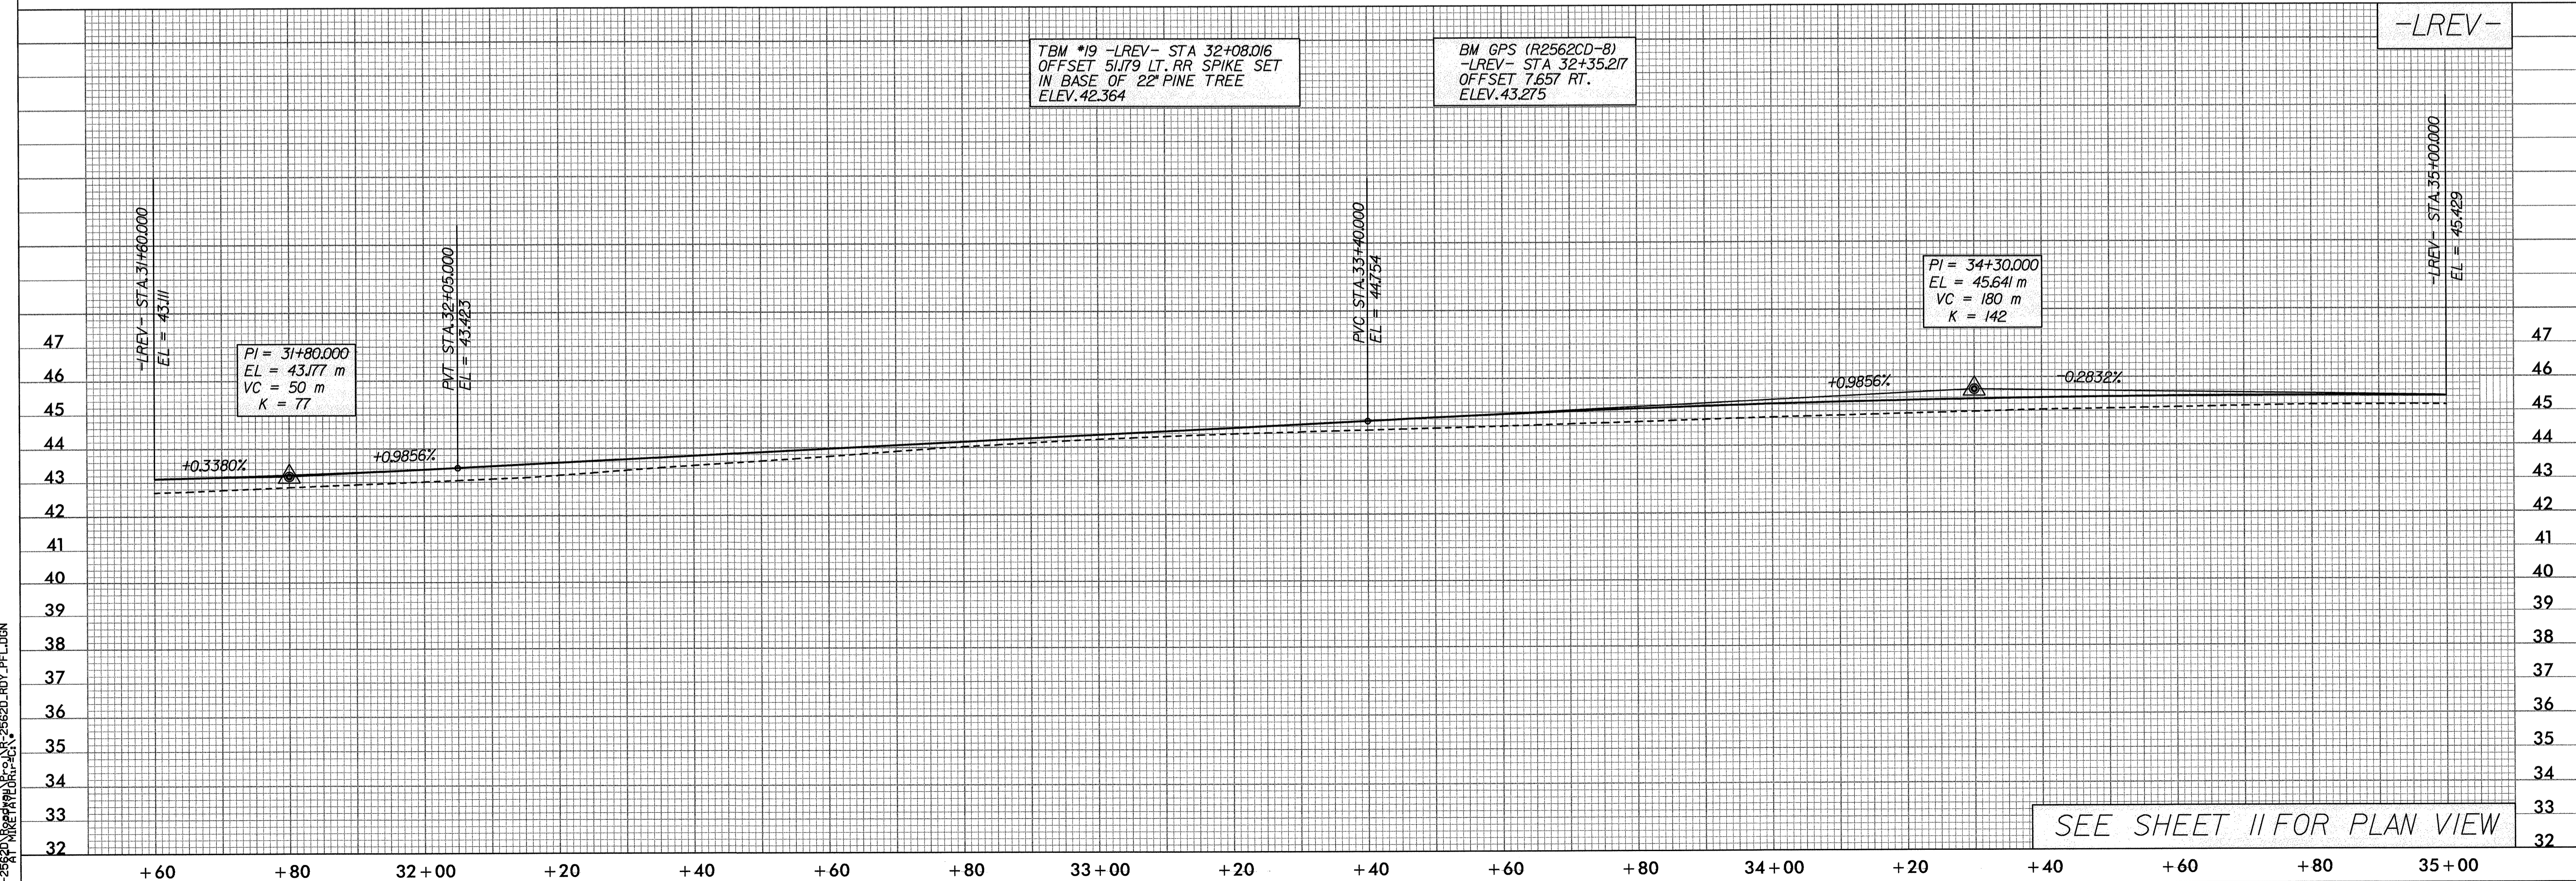

SEE SHEET 11 FOR PLAN VIEW

\\fs-2662d\1\004\1\1\REV\PLAN\2562D\_RDY\_PFL.DGN