

6/10/20

KCI Associates
of North Carolina, P.A.
SUITE 200, LANDMARK CENTER I, 460 SIX FORKS RD.
RALEIGH, NC 27609-5210 (919) 783-9214
ENGINEERS • PLANNERS • ECOLOGISTS

WETHERILL
ENGINEERING
559 Jones Franklin Rd, Suite 164
Raleigh, N.C. 27606
Bus: 919 851 8077
Fax: 919 851 8107
TRANSPORTATION PLANNING/DESIGN - BRIDGE/STRUCTURE DESIGN
CIVIL/SITE DESIGN - GIS/GPS - CONSTRUCTION OBSERVATION

METRIX



5 0 10

CONST. REV.

R/W REV.

PROJECT REFERENCE NO. R-2562D	SHEET NO. 5
R/W SHEET NO.	
ROADWAY DESIGN ENGINEER	HYDRAULICS ENGINEER

WILLIAM G. McDANIEL

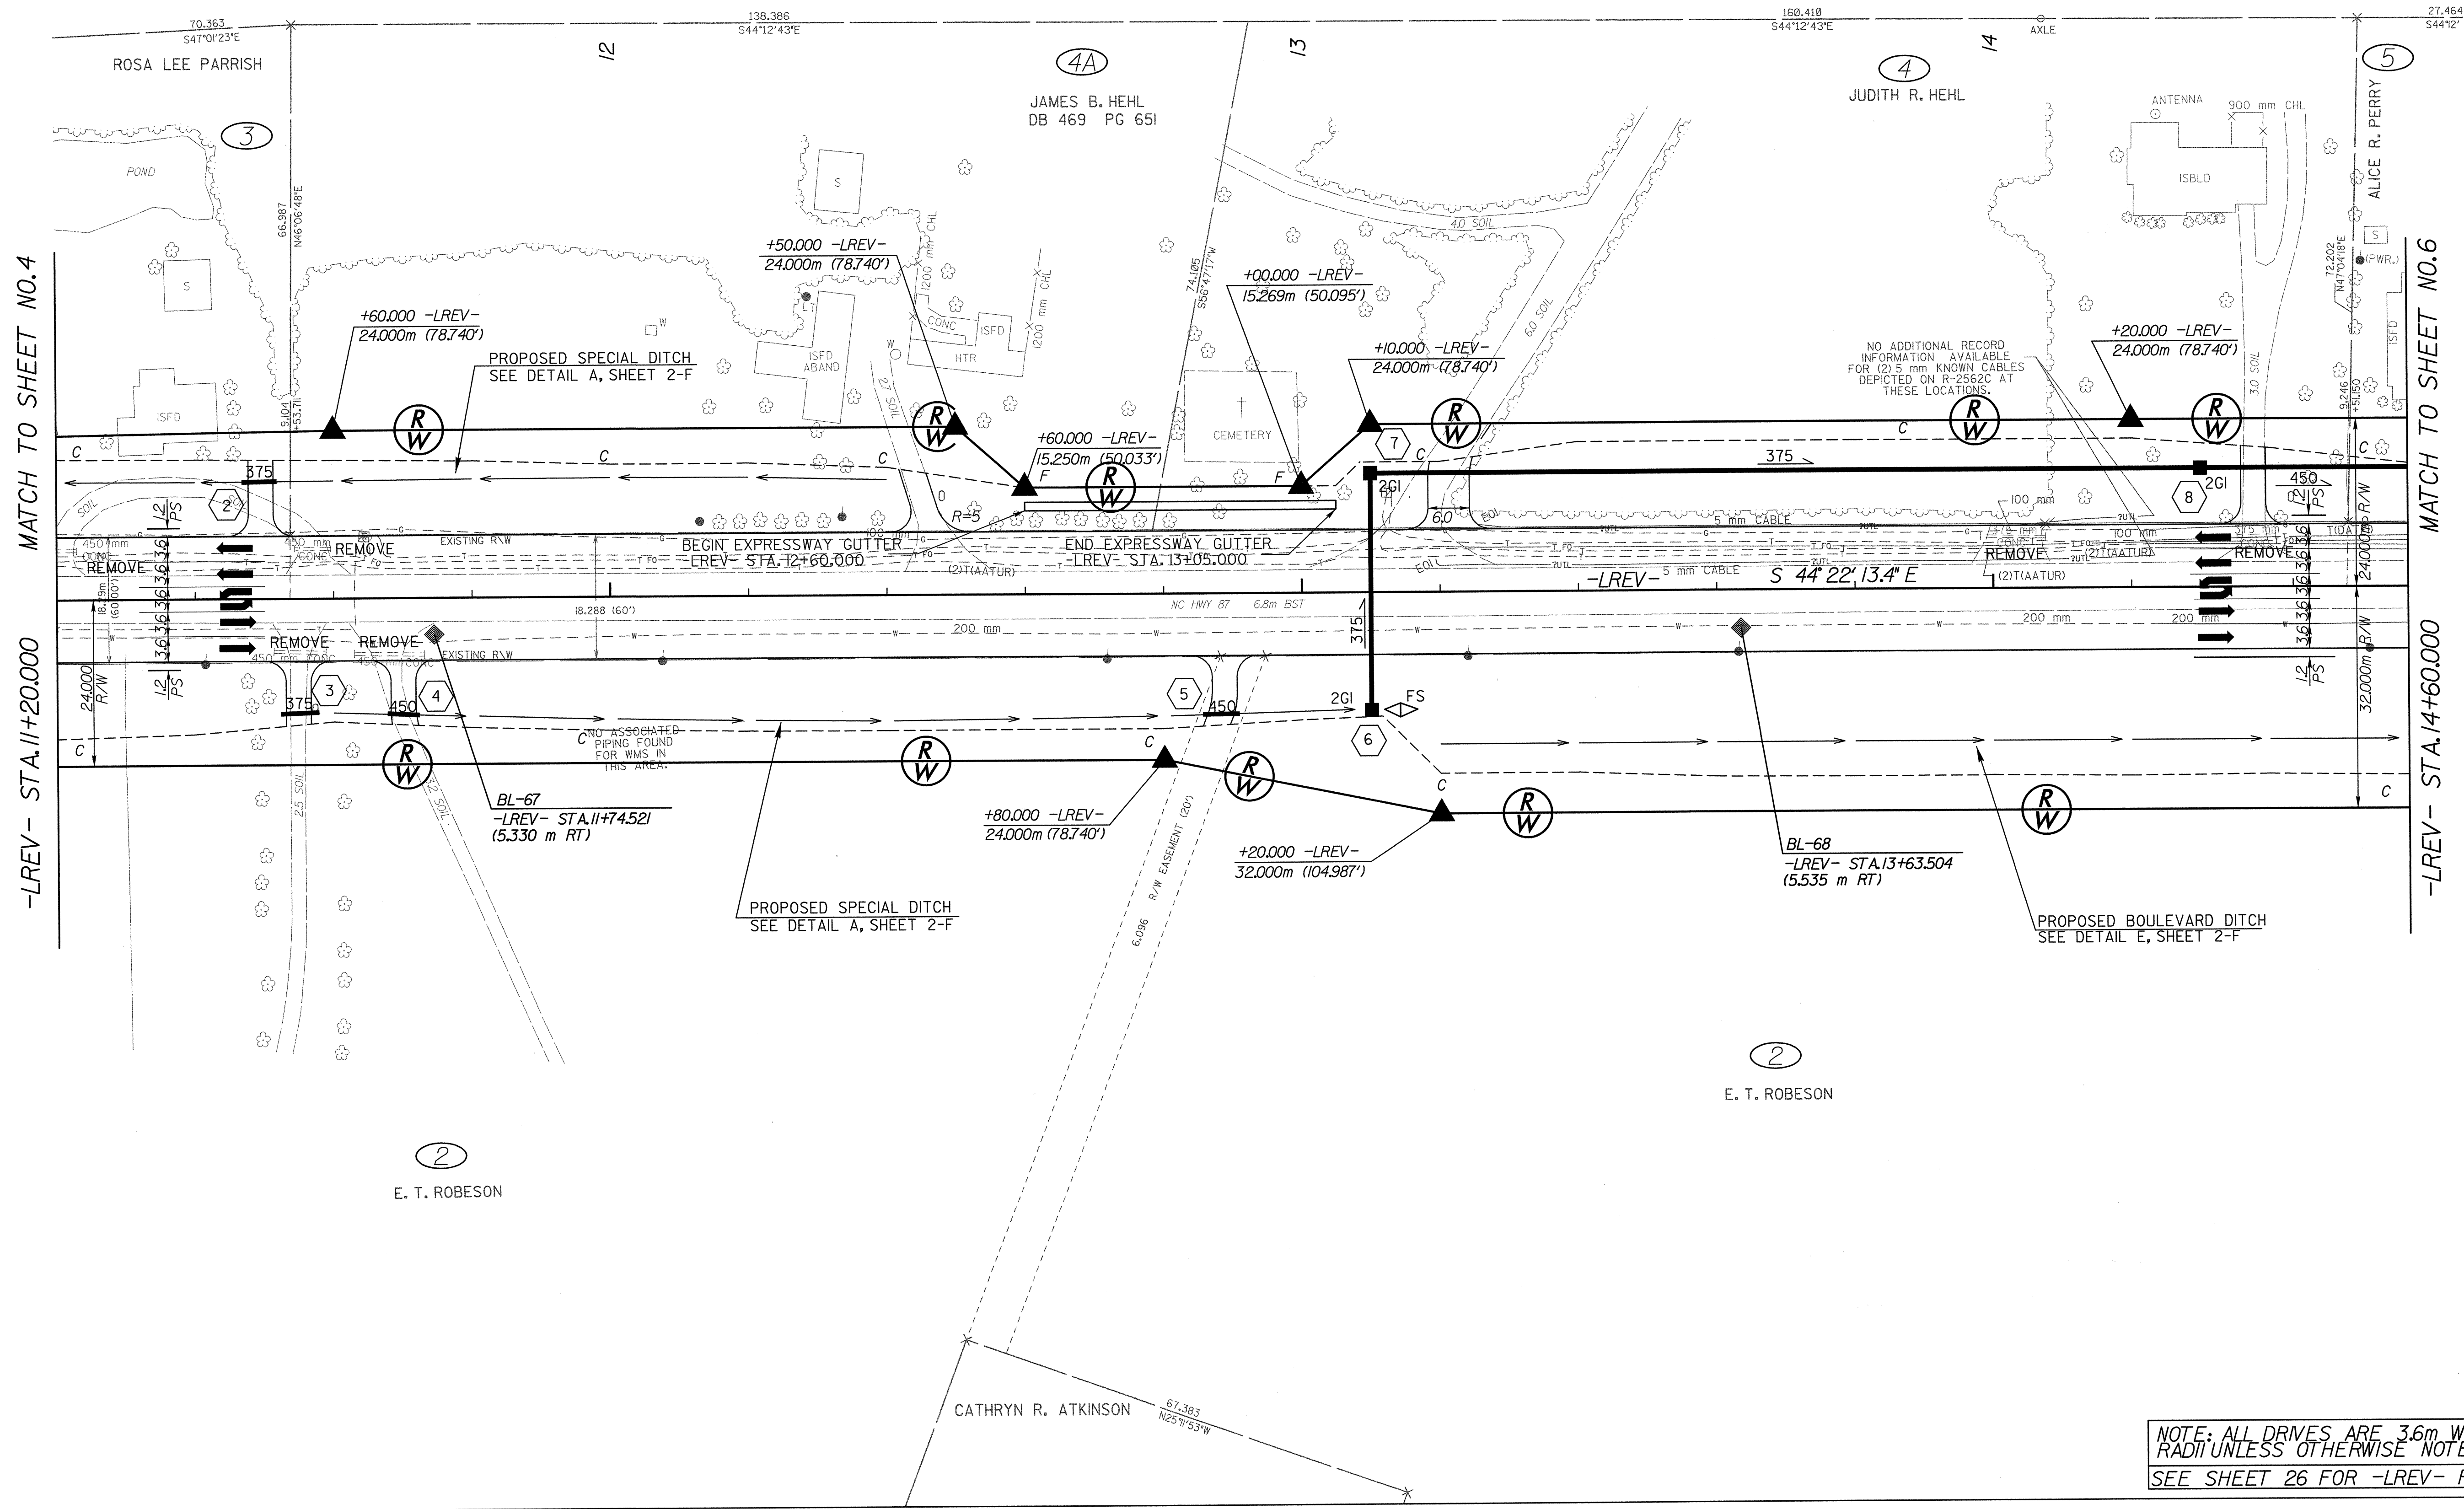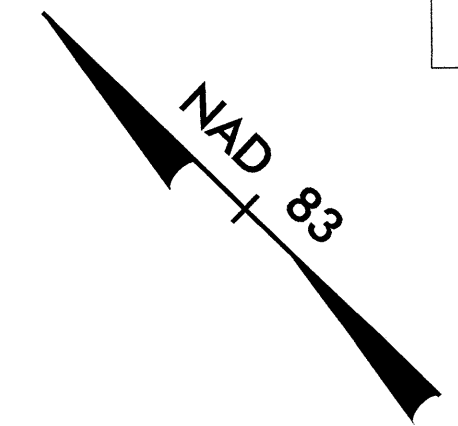

MATCH TO SHEET NO. 4

-LREV- STA. 11+20.000

MATCH TO SHEET NO. 6

-LREV- STA. 14+60.000

10-SEP-2004 10:57 AM
M:\Projects\2004\0057\2562D\RDY_PSH_06.DGN

NOTE: ALL DRIVES ARE 3.6m WITH 3m RADIUS UNLESS OTHERWISE NOTED
SEE SHEET 26 FOR -LREV- PROFILE