


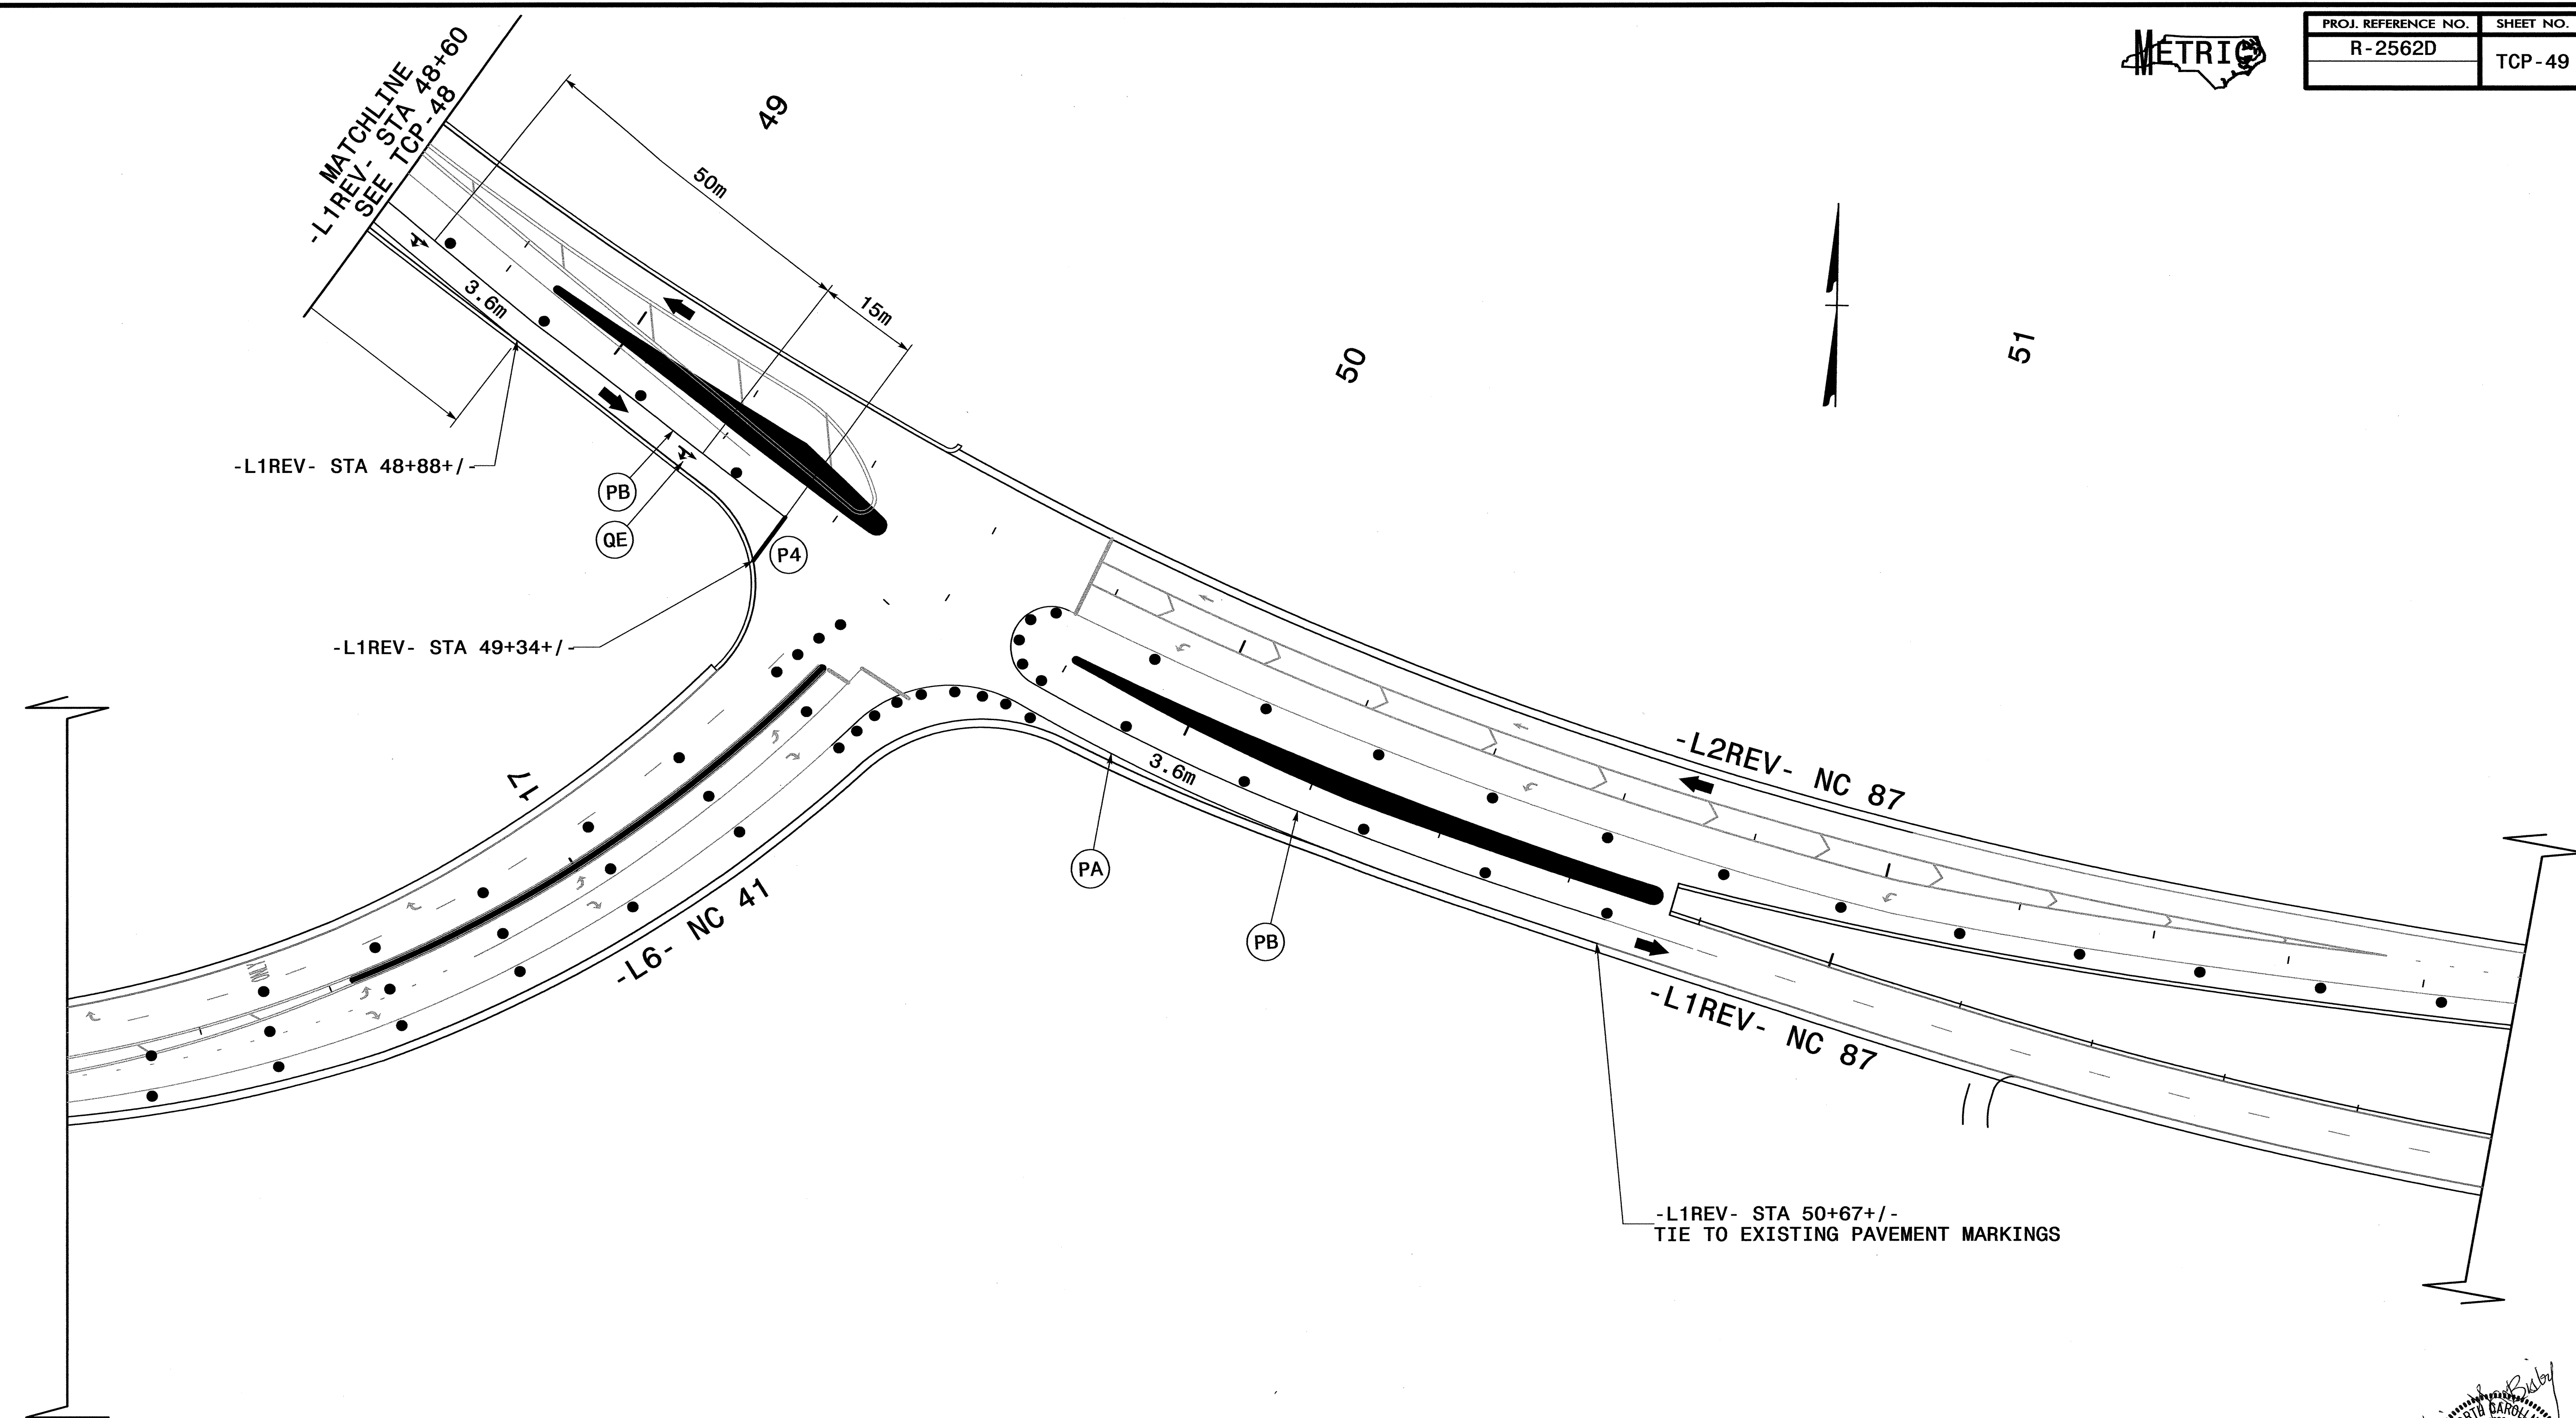

PROJ. REFERENCE NO.	SHEET NO.
R-2562D	TCP-49




K. W. Bisby

 9.13.2004

SEE TCP-1A FOR PAVEMENT MARKING SCHEDULE

PHASE IV - STEPS 1 AND 2

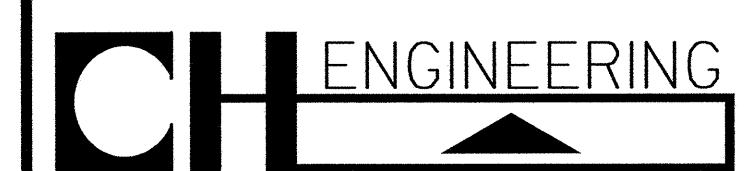

PO BOX 30128 TELE 919.788.0224
 RALEIGH, NC 27622 FAX 919.788.0232

SCALE:	NONE		REVISIONS
DATE:	9/2004		
DWG. BY:	KWB		
DESIGN BY:	KWB		
REVIEWED BY:	TRH		

9/13/2004 10:31:30 AM F:\PROJECTS\WETHERILL\2562D\TFC\TFC\TCP-49\2562D-TCP-49B111.dgn