






|                     |           |
|---------------------|-----------|
| PROJ. REFERENCE NO. | SHEET NO. |
| R-2562D             | TCP-48    |

46

47

48

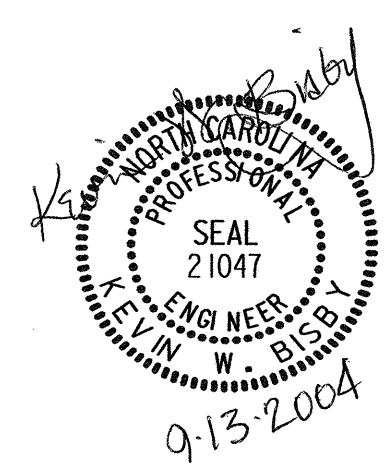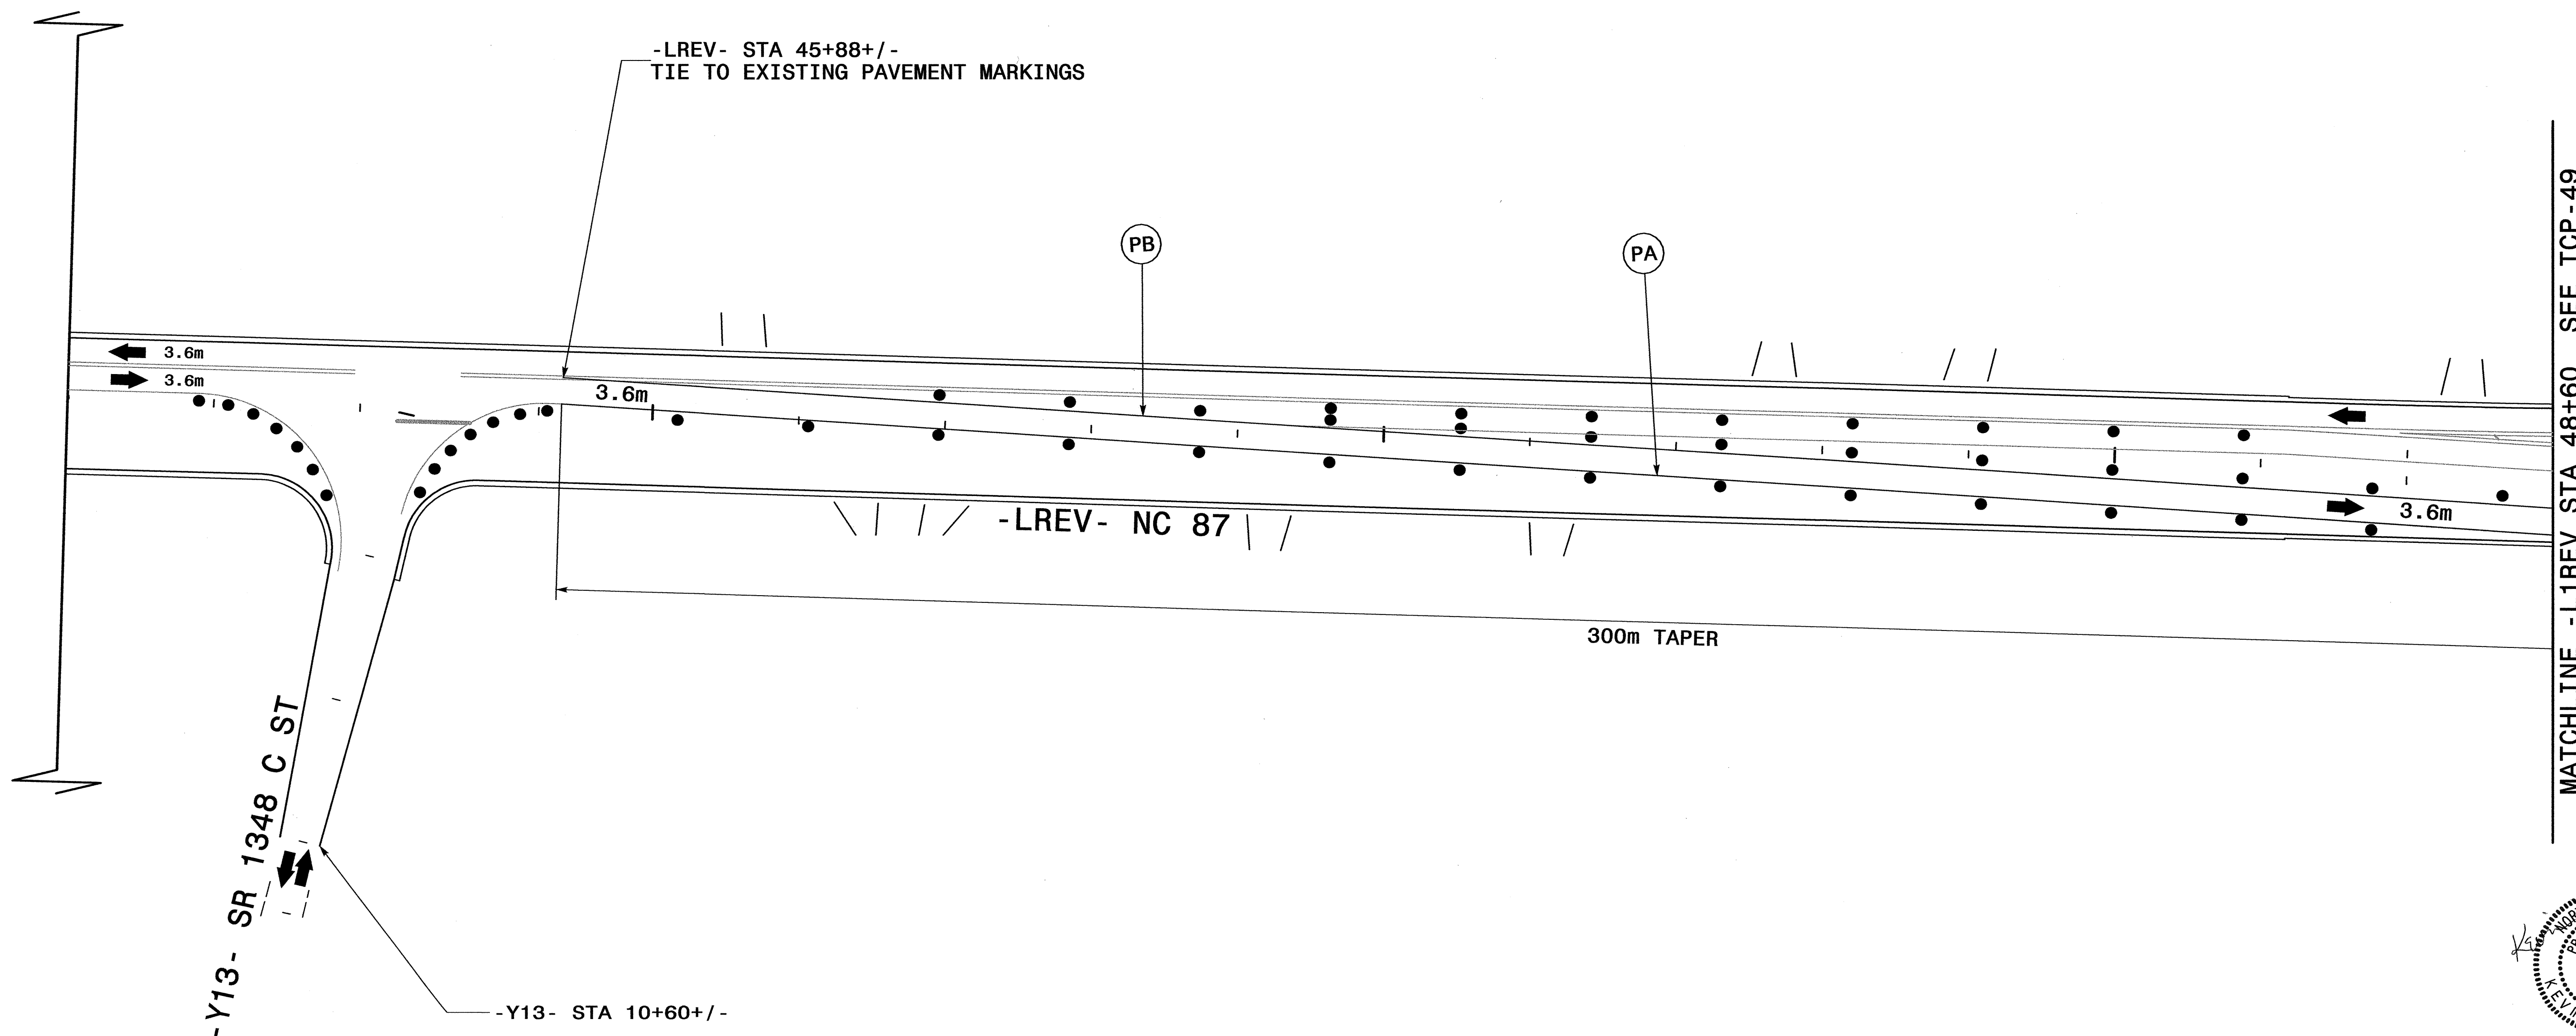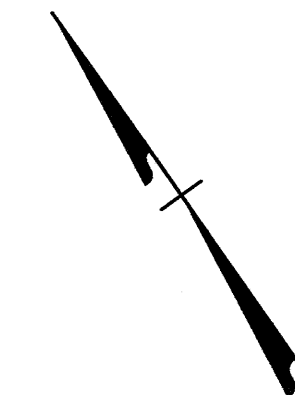

SEE TCP-1A FOR PAVEMENT MARKING SCHEDULE

### PHASE IV - STEP 1

|              |        |  |           |
|--------------|--------|--|-----------|
| SCALE:       | NONE   |  | REVISIONS |
| DATE:        | 9/2004 |  |           |
| DWG. BY:     | KWB    |  |           |
| DESIGN BY:   | KWB    |  |           |
| REVIEWED BY: | TRH    |  |           |



PO BOX 30128 TELE 919.788.0224  
 RALEIGH, NC 27622 FAX 919.788.0232

9/13/2004 10:31:23 AM F:\AD\proj\2562\1\TCP\11rev\11\2562\1\TCP\11rev\11\2562.dwg