






PROJ. REFERENCE NO.	SHEET NO.
R-2562D	TCP-46

39


40

41

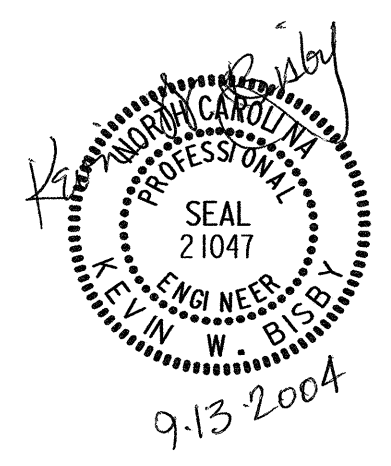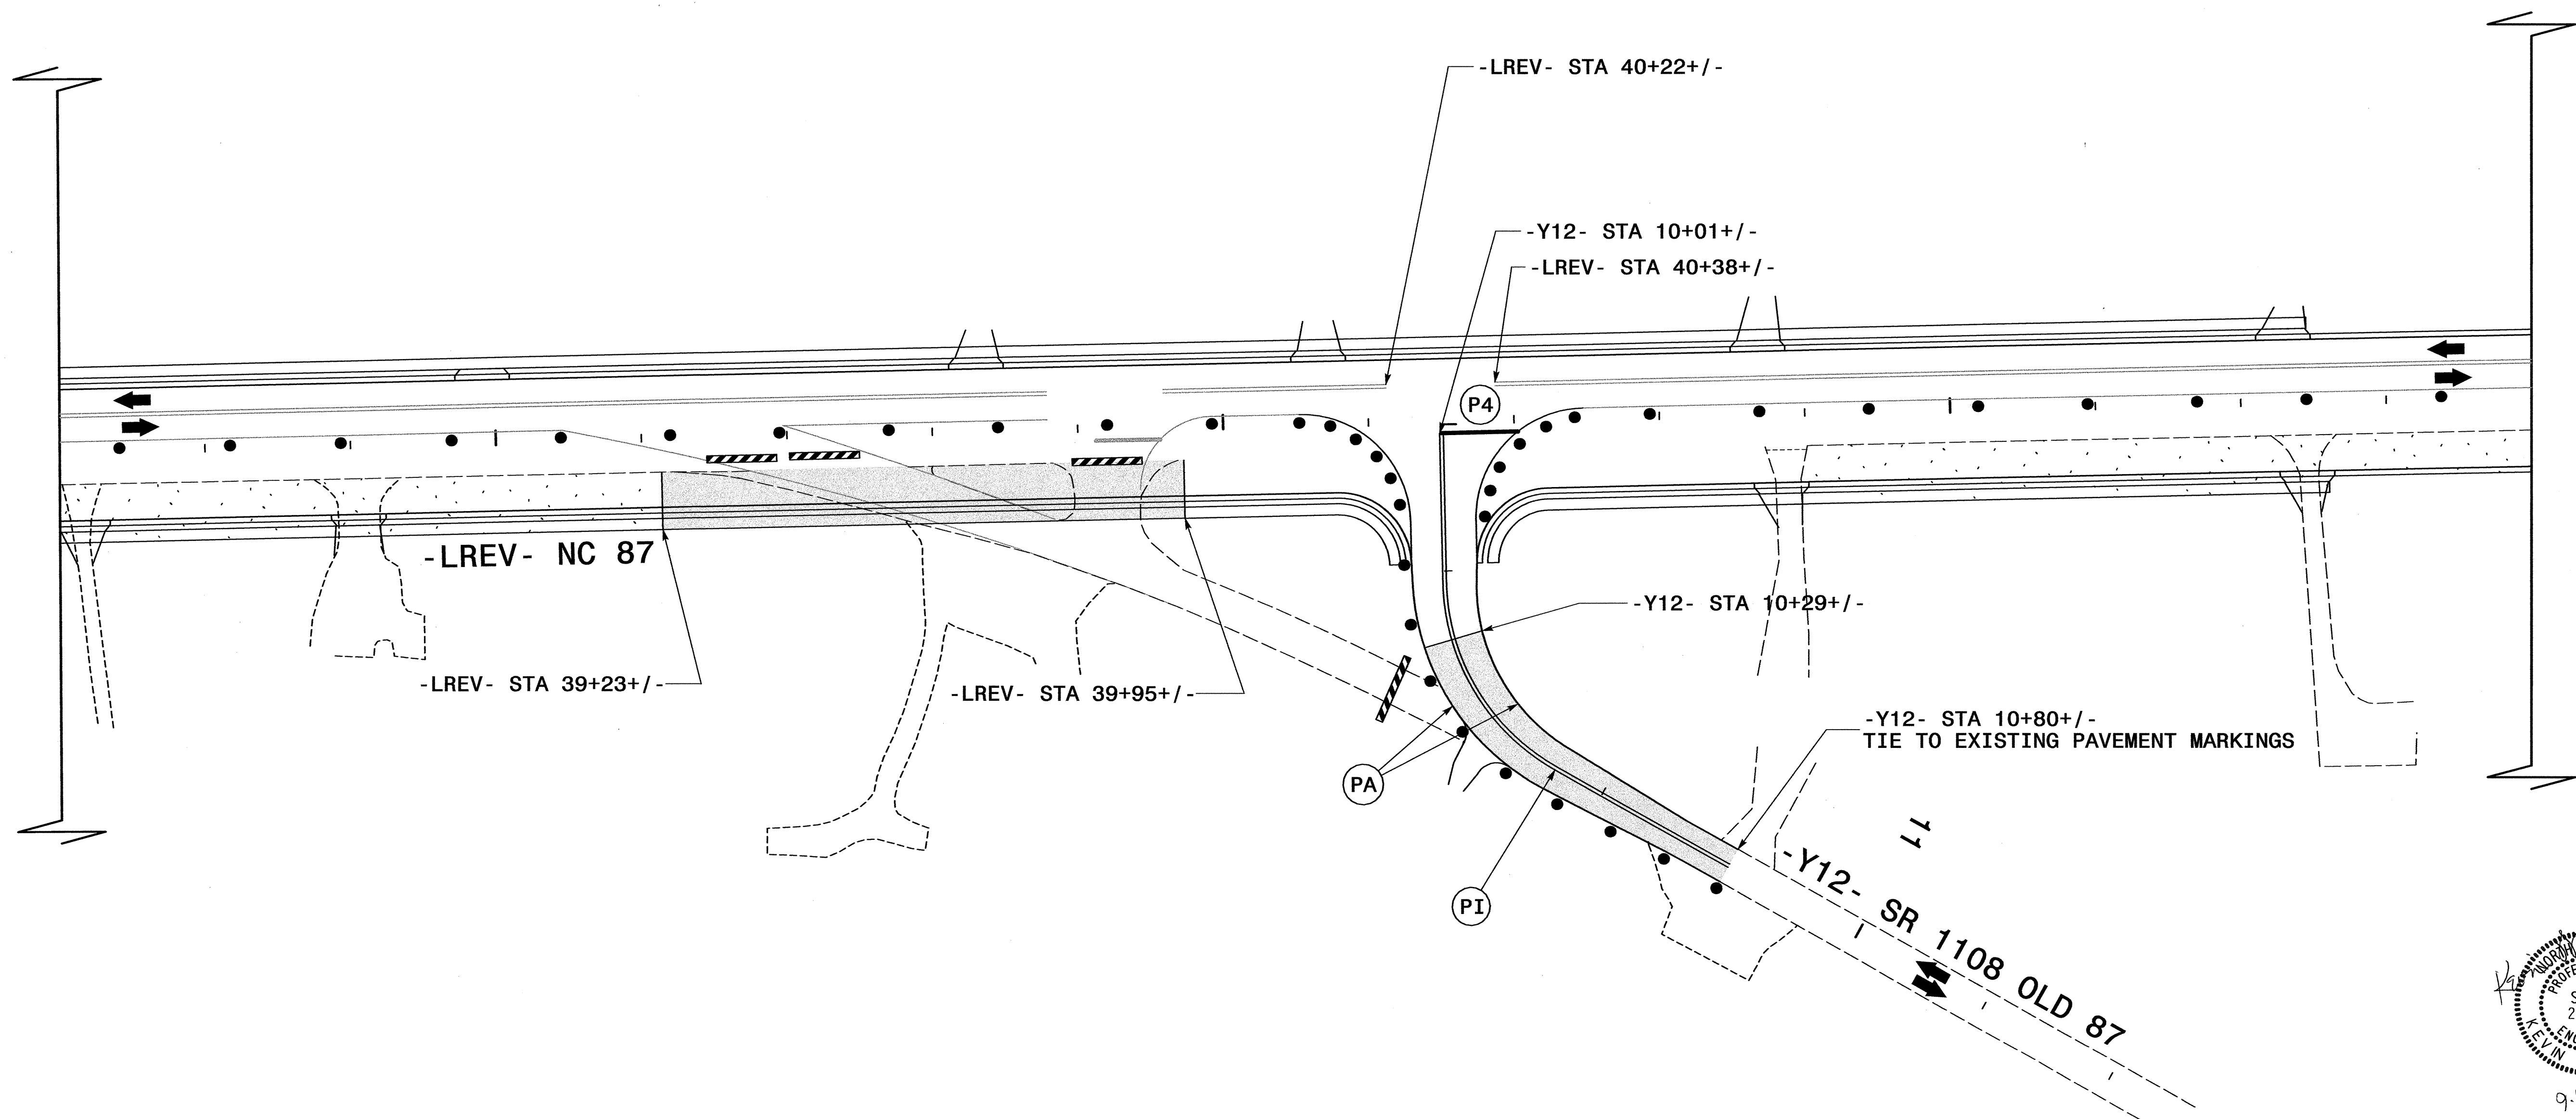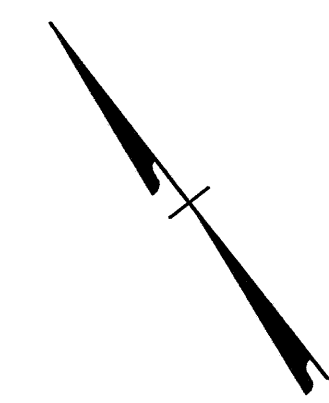

SEE TCP-1A FOR PAVEMENT MARKING SCHEDULE

### PHASE III- STEPS 2 AND 3

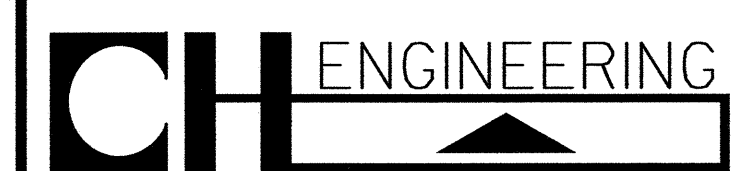

PO BOX 30128 TELE 919.788.0224  
 RALEIGH, NC 27622 FAX 919.788.0232

SCALE:	NONE		REVISIONS
DATE:	9/2004		
DWG. BY:	KWB		
DESIGN BY:	KWB		
REVIEWED BY:	TRH		

9/13/2004 10:31:28 AM I:\ADProjects\AWE\1108\1108-TCP-46\1108-TCP-46.dwg TCP-46.dwg