




PROJ. REFERENCE NO.	SHEET NO.
R-2562D	TCP-43



39

40

41

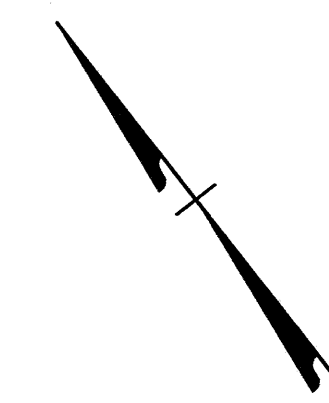


MATCHLINE - LREV- STA 38+40+/- - SEE TCP-42

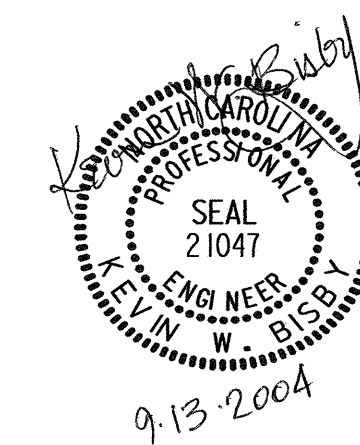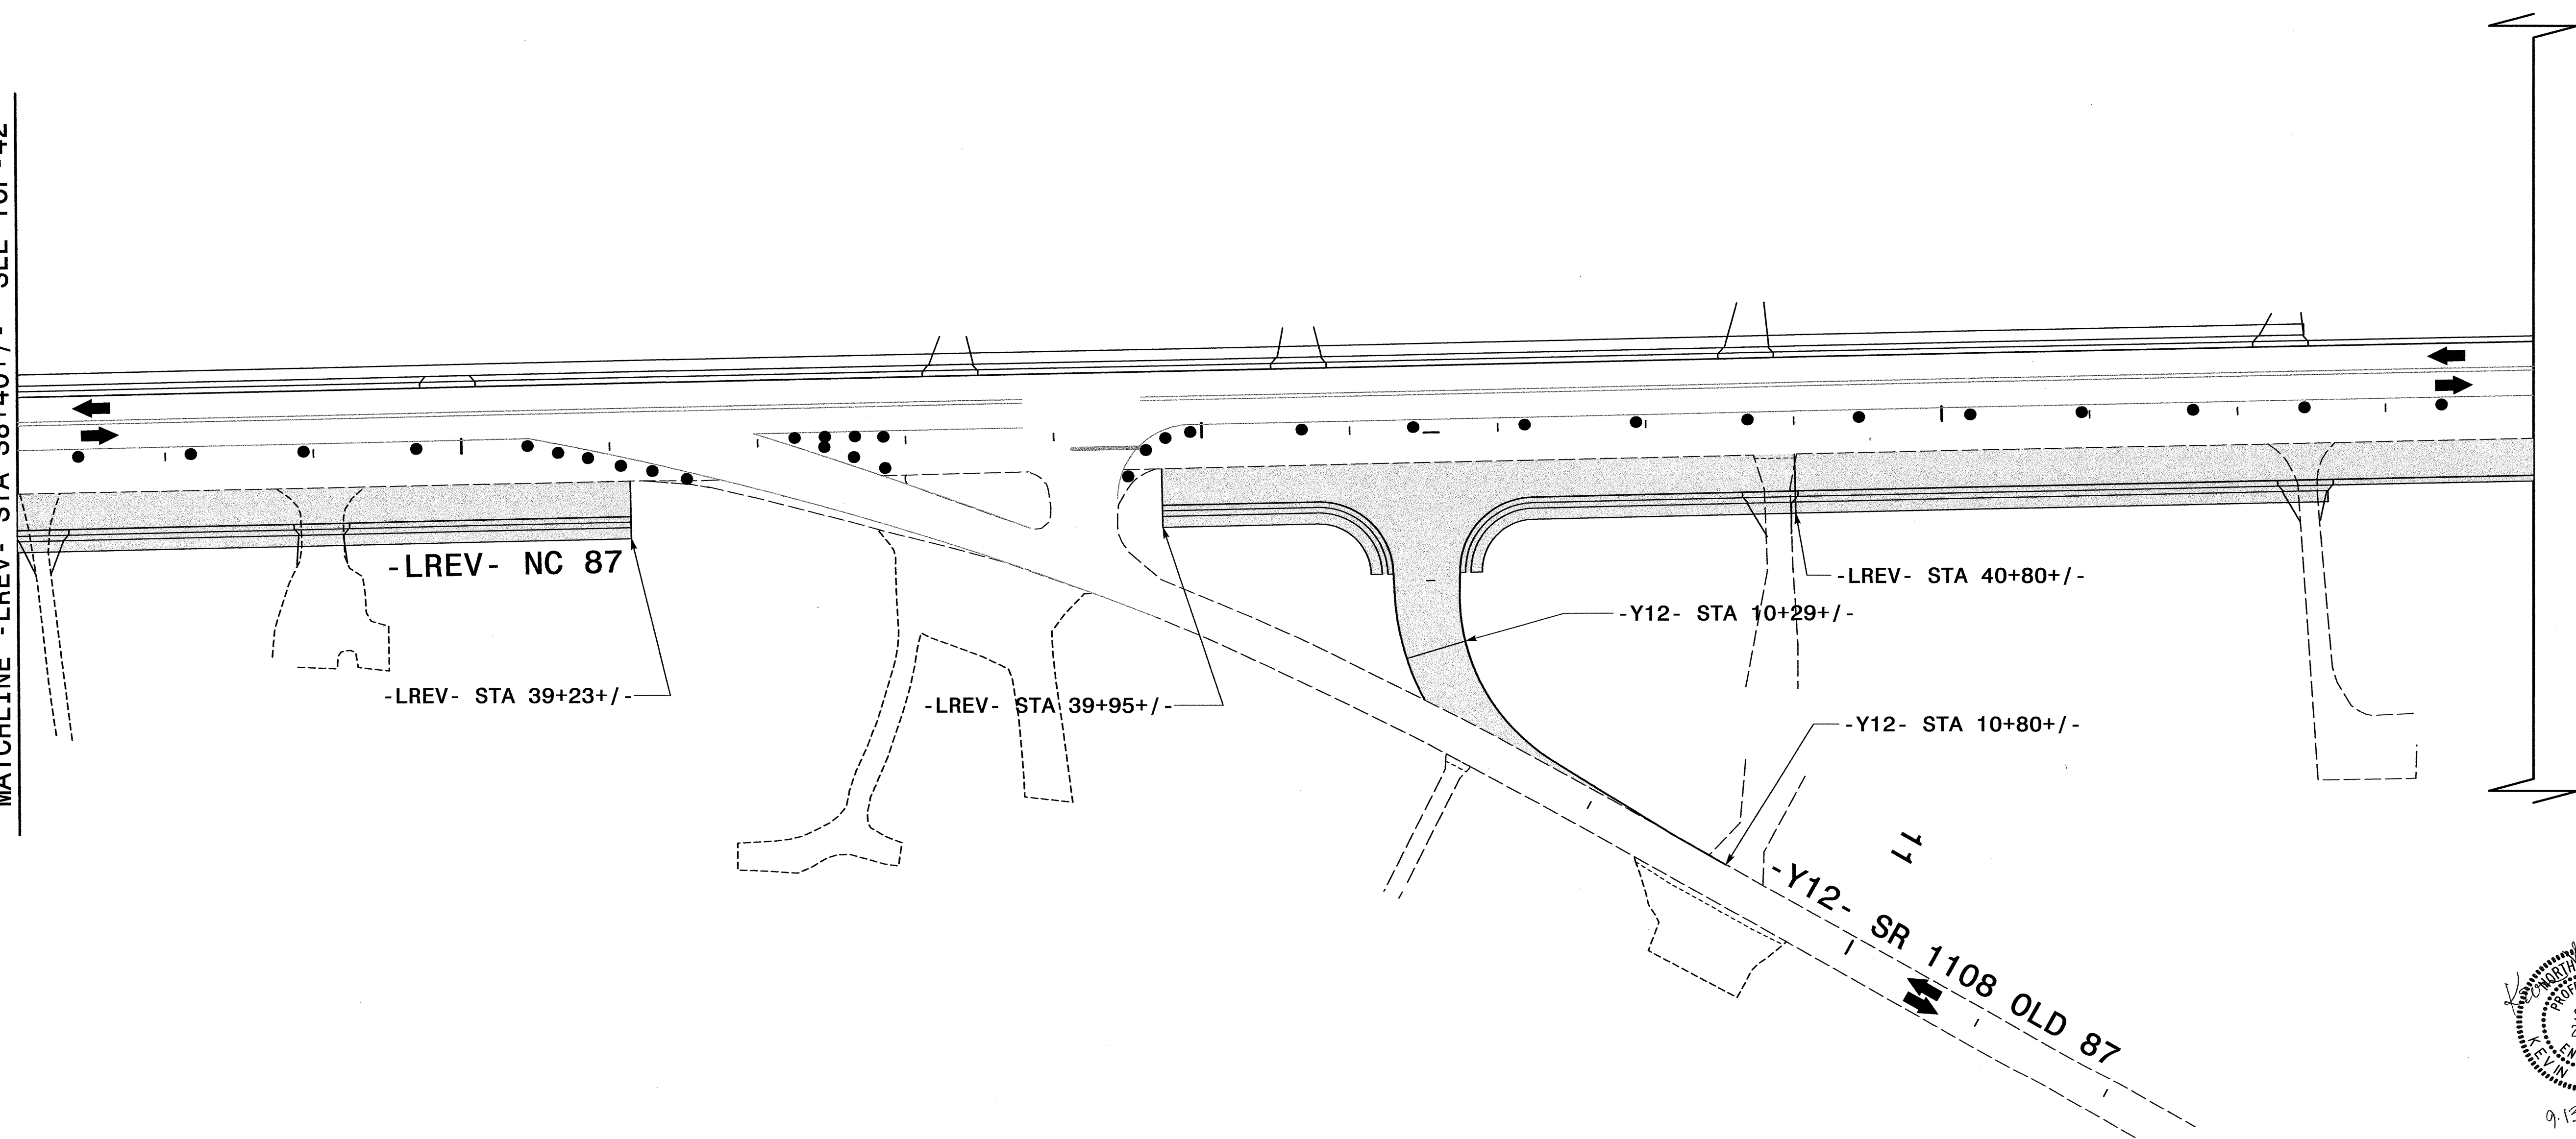

PO BOX 30128 TELE 919.788.0224
 RALEIGH, NC 27622 FAX 919.788.0232

PHASE III- STEP 1

SCALE: NONE
 DATE: 9/2004
 DWG. BY: KWB
 DESIGN BY: KWB
 REVIEWED BY: TRH

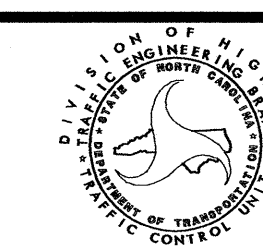

REVISIONS	

9/13/2004 10:31:27 AM F:\D:\PROJECTS\AVI\THP\11\2562D\T4\F11\CONTRON\CONV-2562D-100-P208TH13.dgn