






PROJ. REFERENCE NO.	SHEET NO.
R-2562D	TCP-41

33

34

35

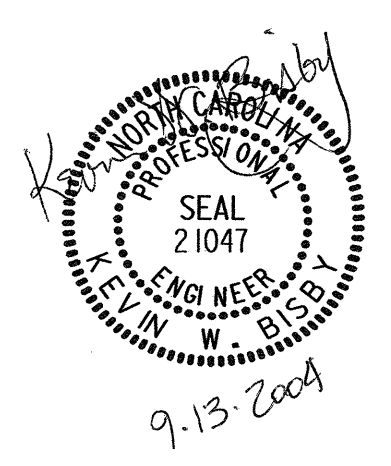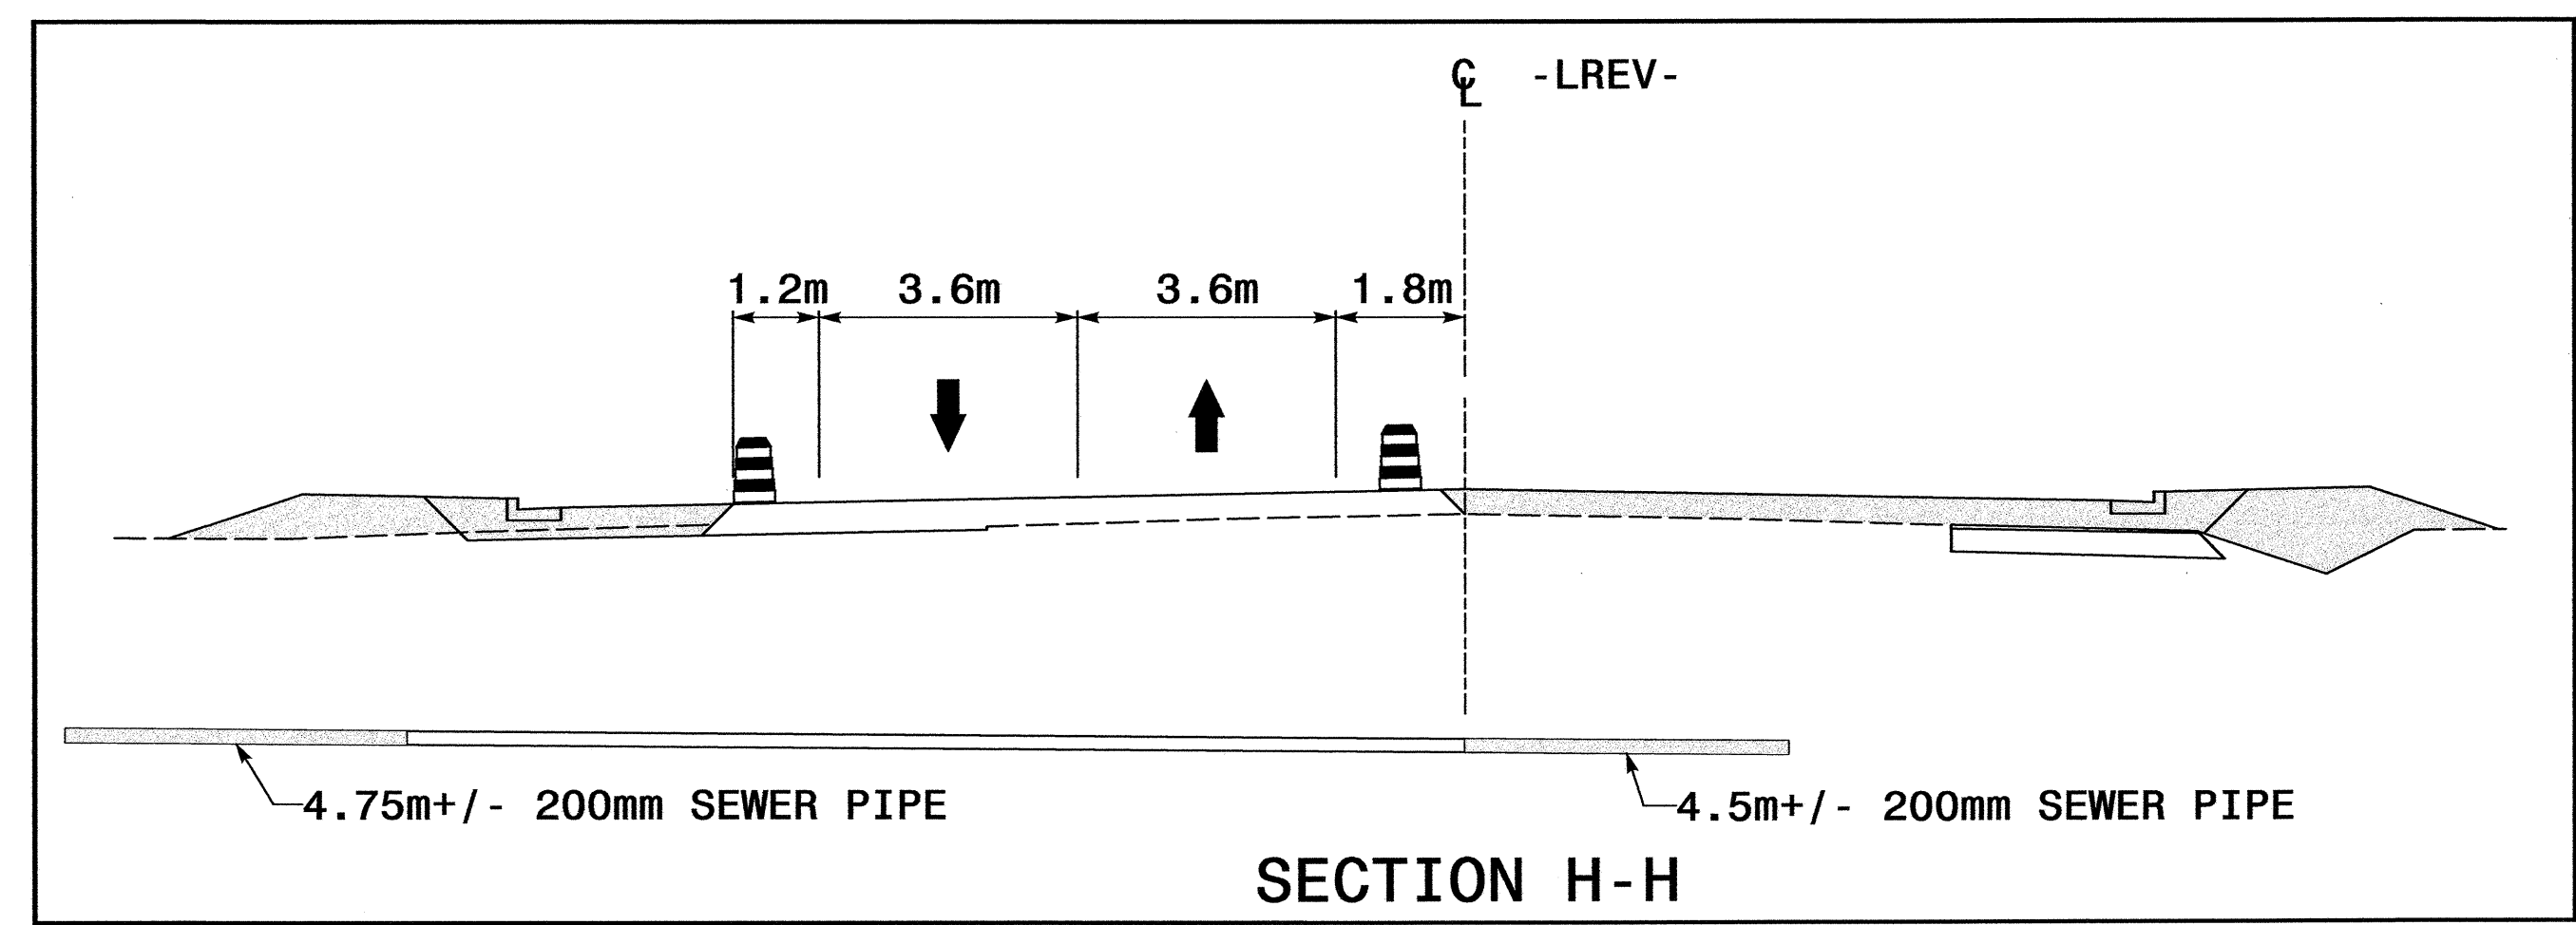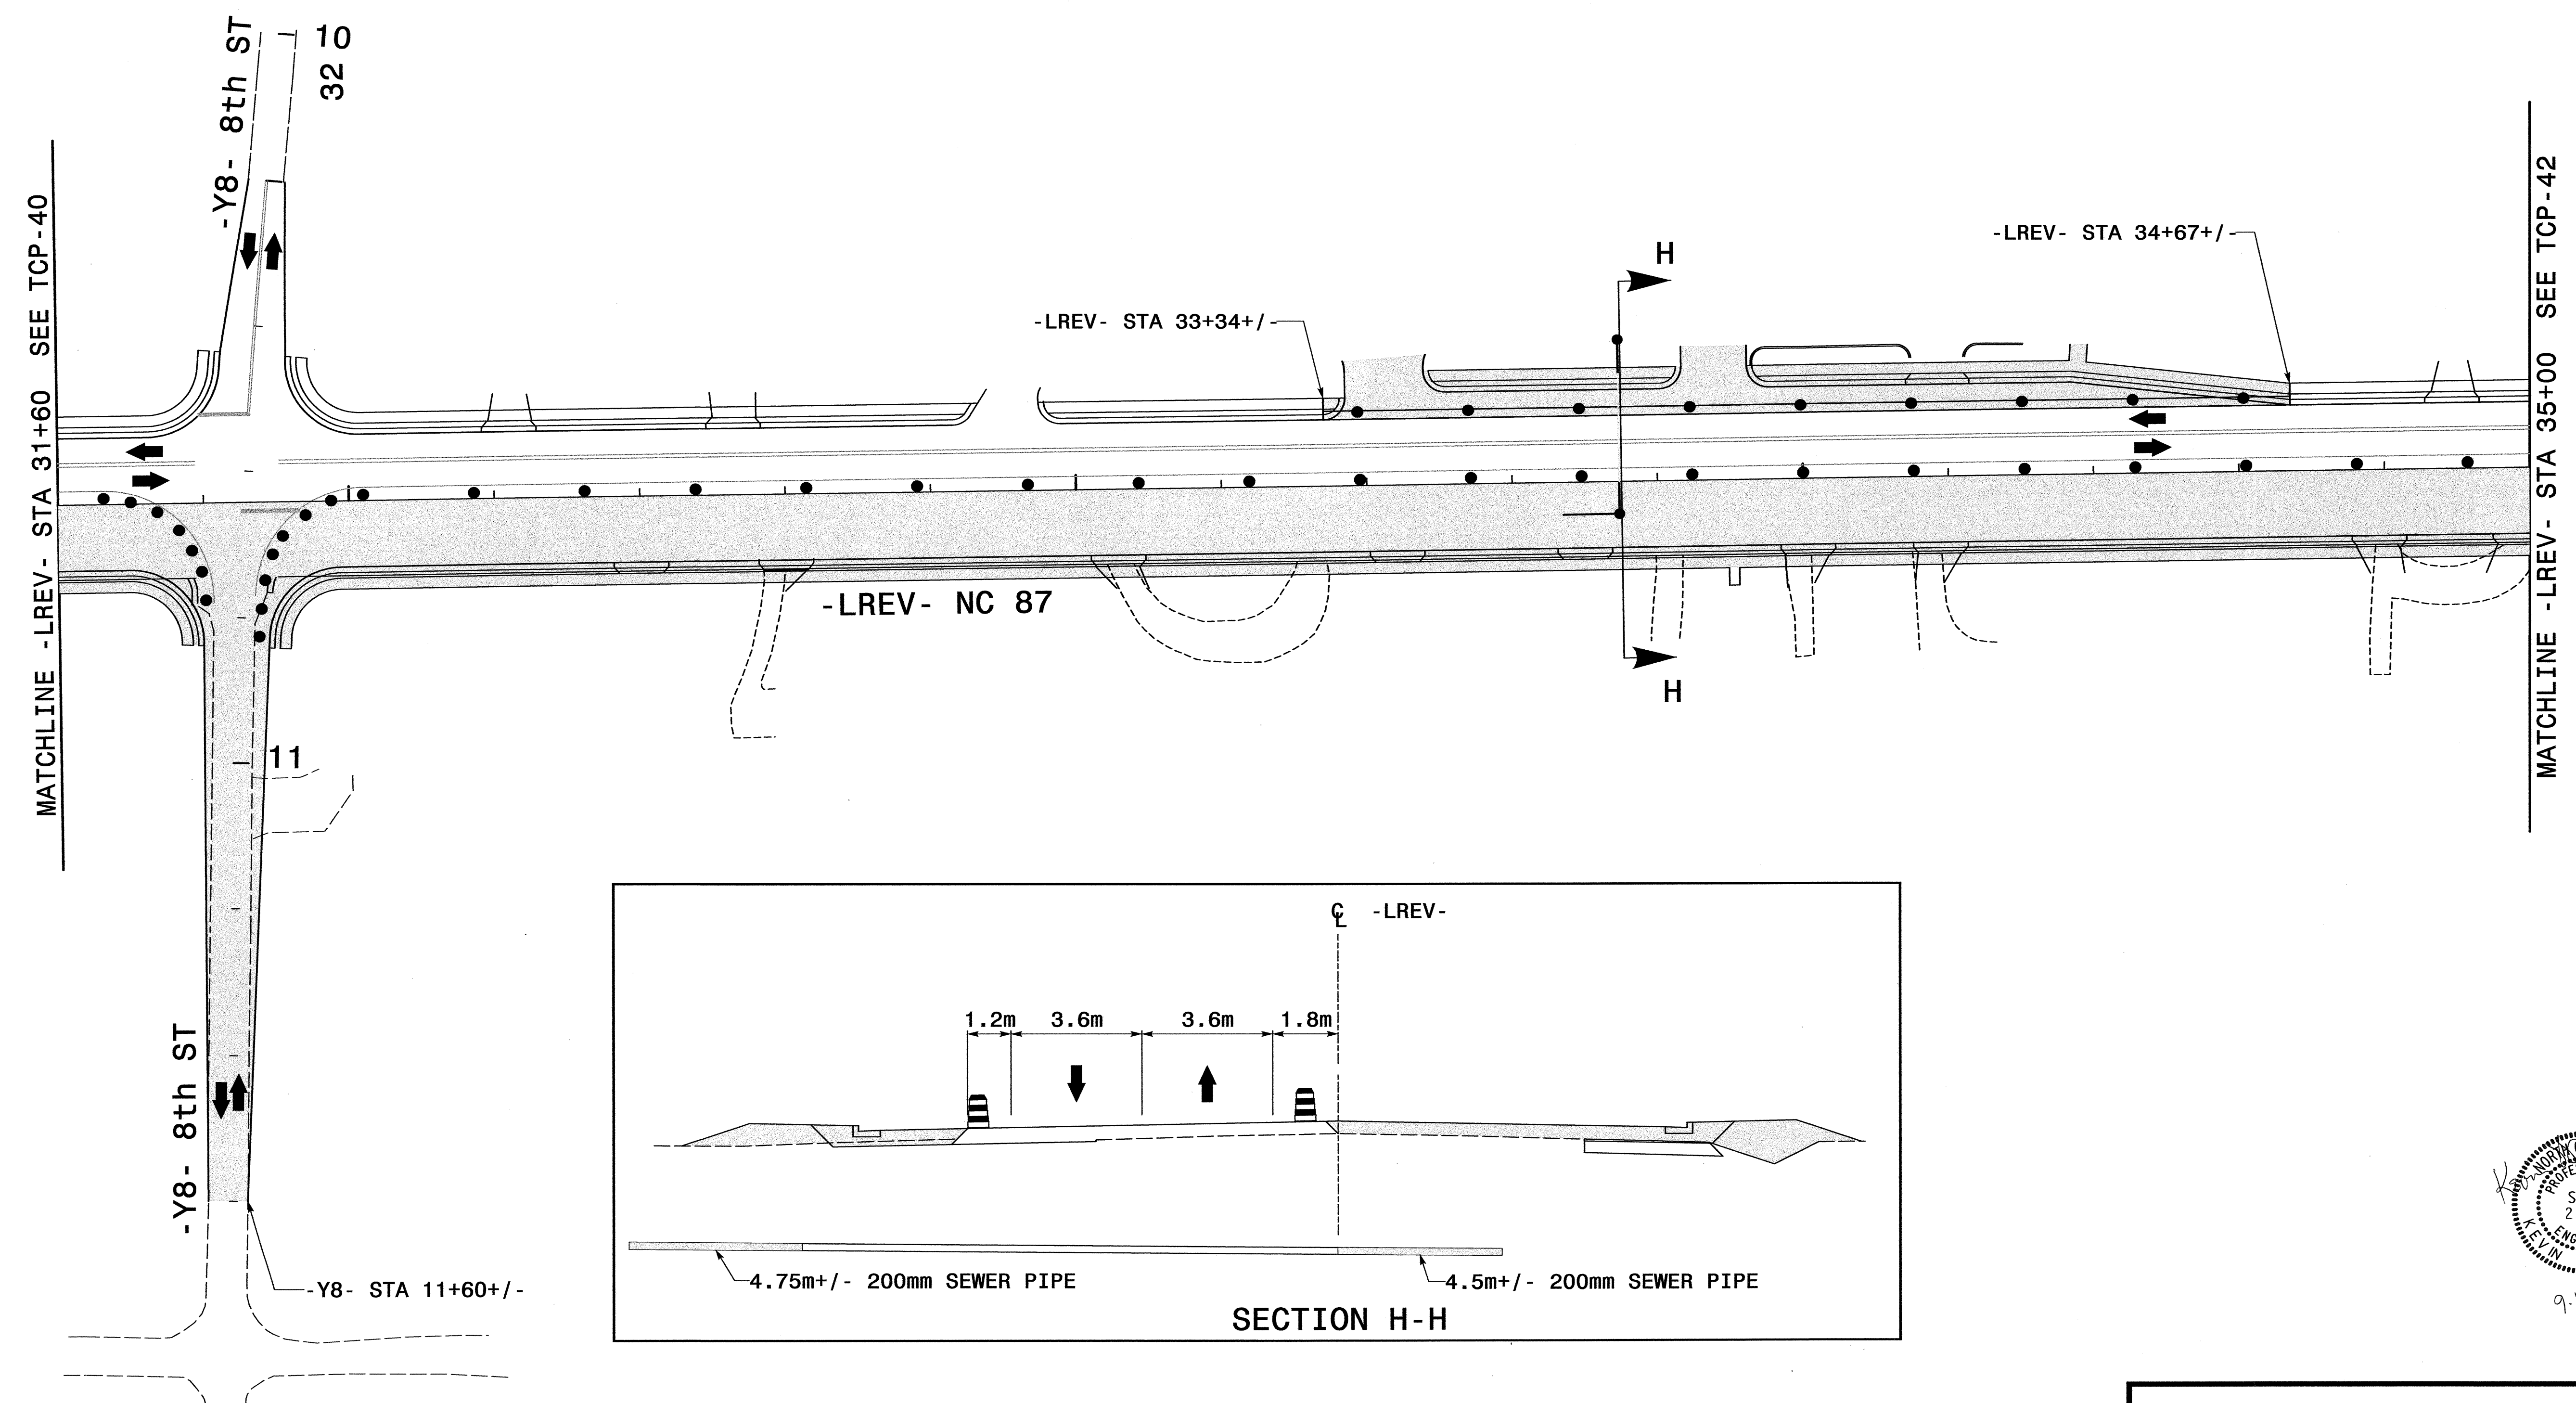

CH ENGINEERING

PO BOX 30128 TELE 919.788.0224
RALEIGH, NC 27622 FAX 919.788.0232

PHASE III - STEP 1

SCALE:	NONE		REVISIONS
DATE:	9/2004		
DWG. BY:	KWB		
DESIGN BY:	KWB		
REVIEWED BY:	TRH		