


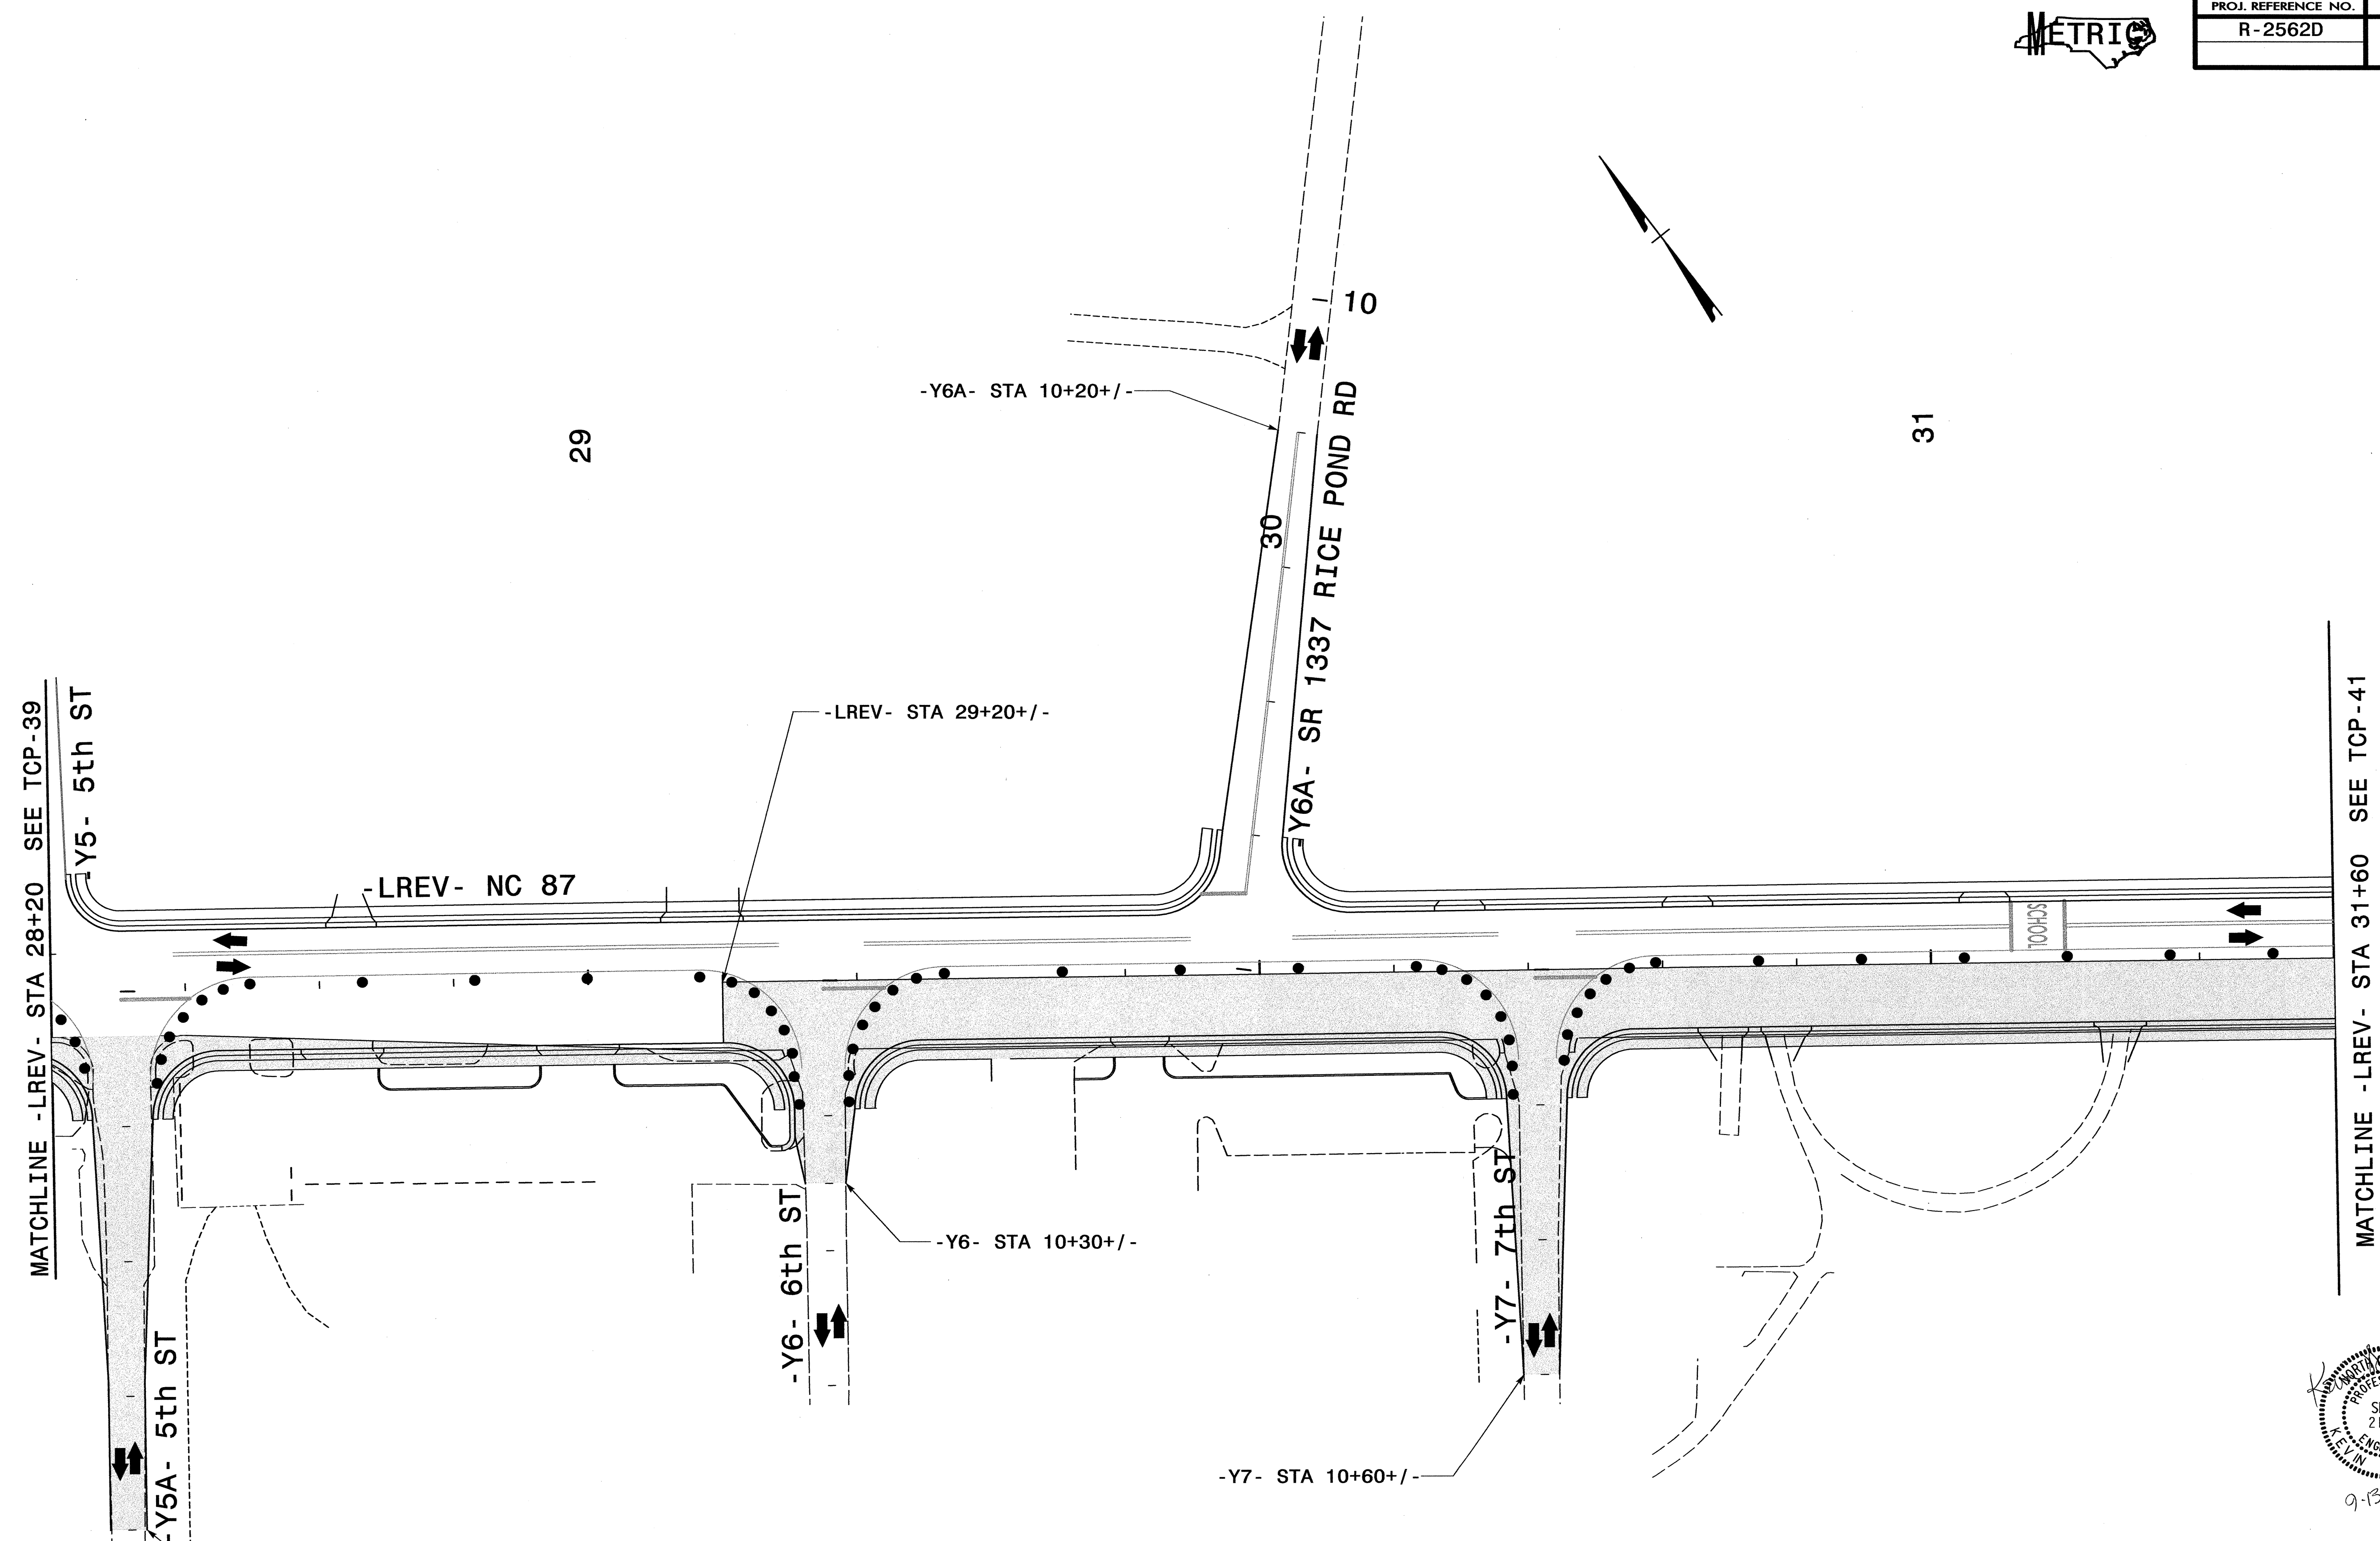

PROJ. REFERENCE NO.	SHEET NO.
R-2562D	TCP-40



MAINTAIN ACCESS TO -Y- LINES AND DRIVEWAYS USING INCIDENTAL STONE OR OTHER MATERIAL AS DIRECTED BY THE ENGINEER.



PO BOX 30128 TELE 919.788.0224  
RALEIGH, NC 27622 FAX 919.788.0232

PHASE III - STEP 1

SCALE:	NONE		REVISIONS
DATE:	9/2004		
DWG. BY:	KWB		
DESIGN BY:	KWB		
REVIEWED BY:	TRH		

9/13/2004 10:38:25 AM F:\Projects\Weather\11\Y-2562D\Trc\Ficcont\TCP-40\Y-2562D-Top-D268HT0.dgn