


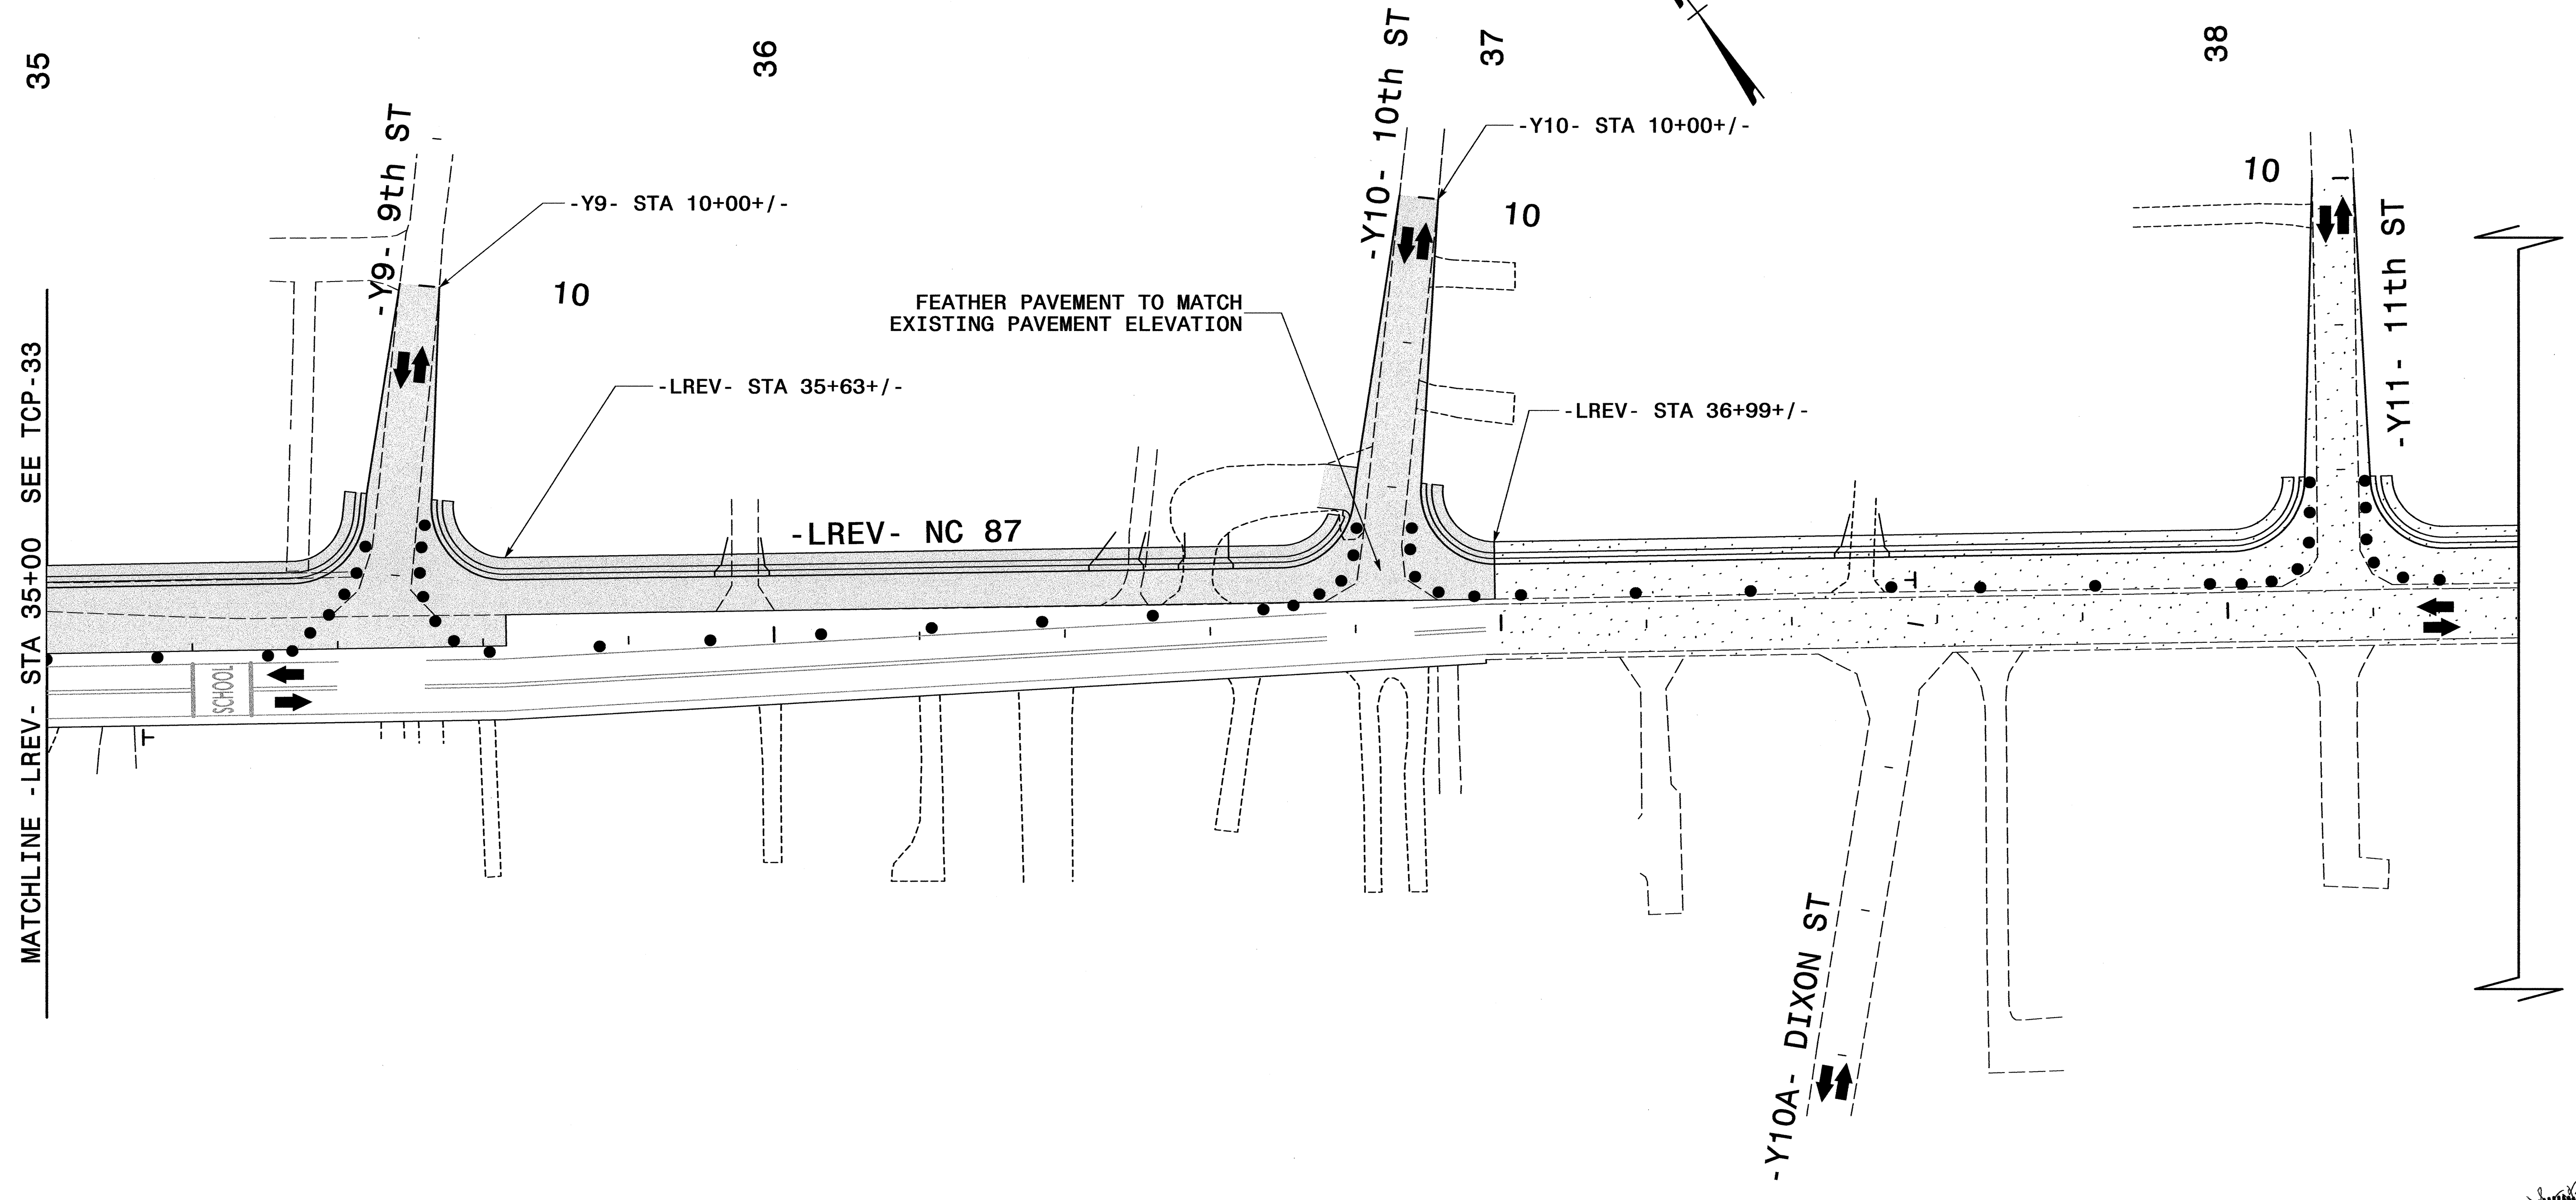


PROJ. REFERENCE NO.	SHEET NO.
R-2562D	TCP-34

MAINTAIN ACCESS TO -Y- LINES AND DRIVEWAYS USING INCIDENTAL STONE OR OTHER MATERIAL AS DIRECTED BY THE ENGINEER.



Professional Engineer Seal
 KENNETH W. BILLY
 NORTH CAROLINA
 PROFESSIONAL ENGINEER
 SEAL 21047
 9.13.2004

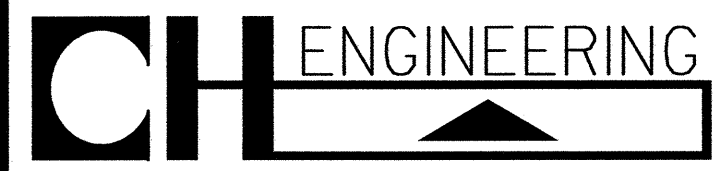

PO BOX 30128 TELE 919.788.0224
 RALEIGH, NC 27622 FAX 919.788.0232

PHASE II - STEP 2							
SCALE: NONE							
DATE: 9/2004							
DWG. BY: KWB							
DESIGN BY: KWB							
REVIEWED BY: TRH	<table border="1"> <tr> <th colspan="2">REVISIONS</th> </tr> <tr> <td> </td> <td> </td> </tr> <tr> <td> </td> <td> </td> </tr> </table>	REVISIONS					
REVISIONS							