






PROJ. REFERENCE NO. R-2562D	SHEET NO. TCP-33
--------------------------------	---------------------

33

34

35

MAINTAIN ACCESS TO -Y- LINES AND DRIVEWAYS
USING INCIDENTAL STONE OR OTHER MATERIAL
AS DIRECTED BY THE ENGINEER.

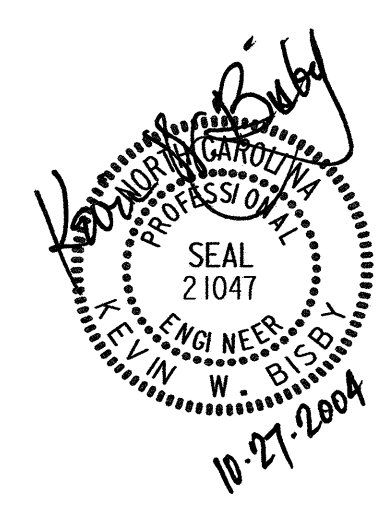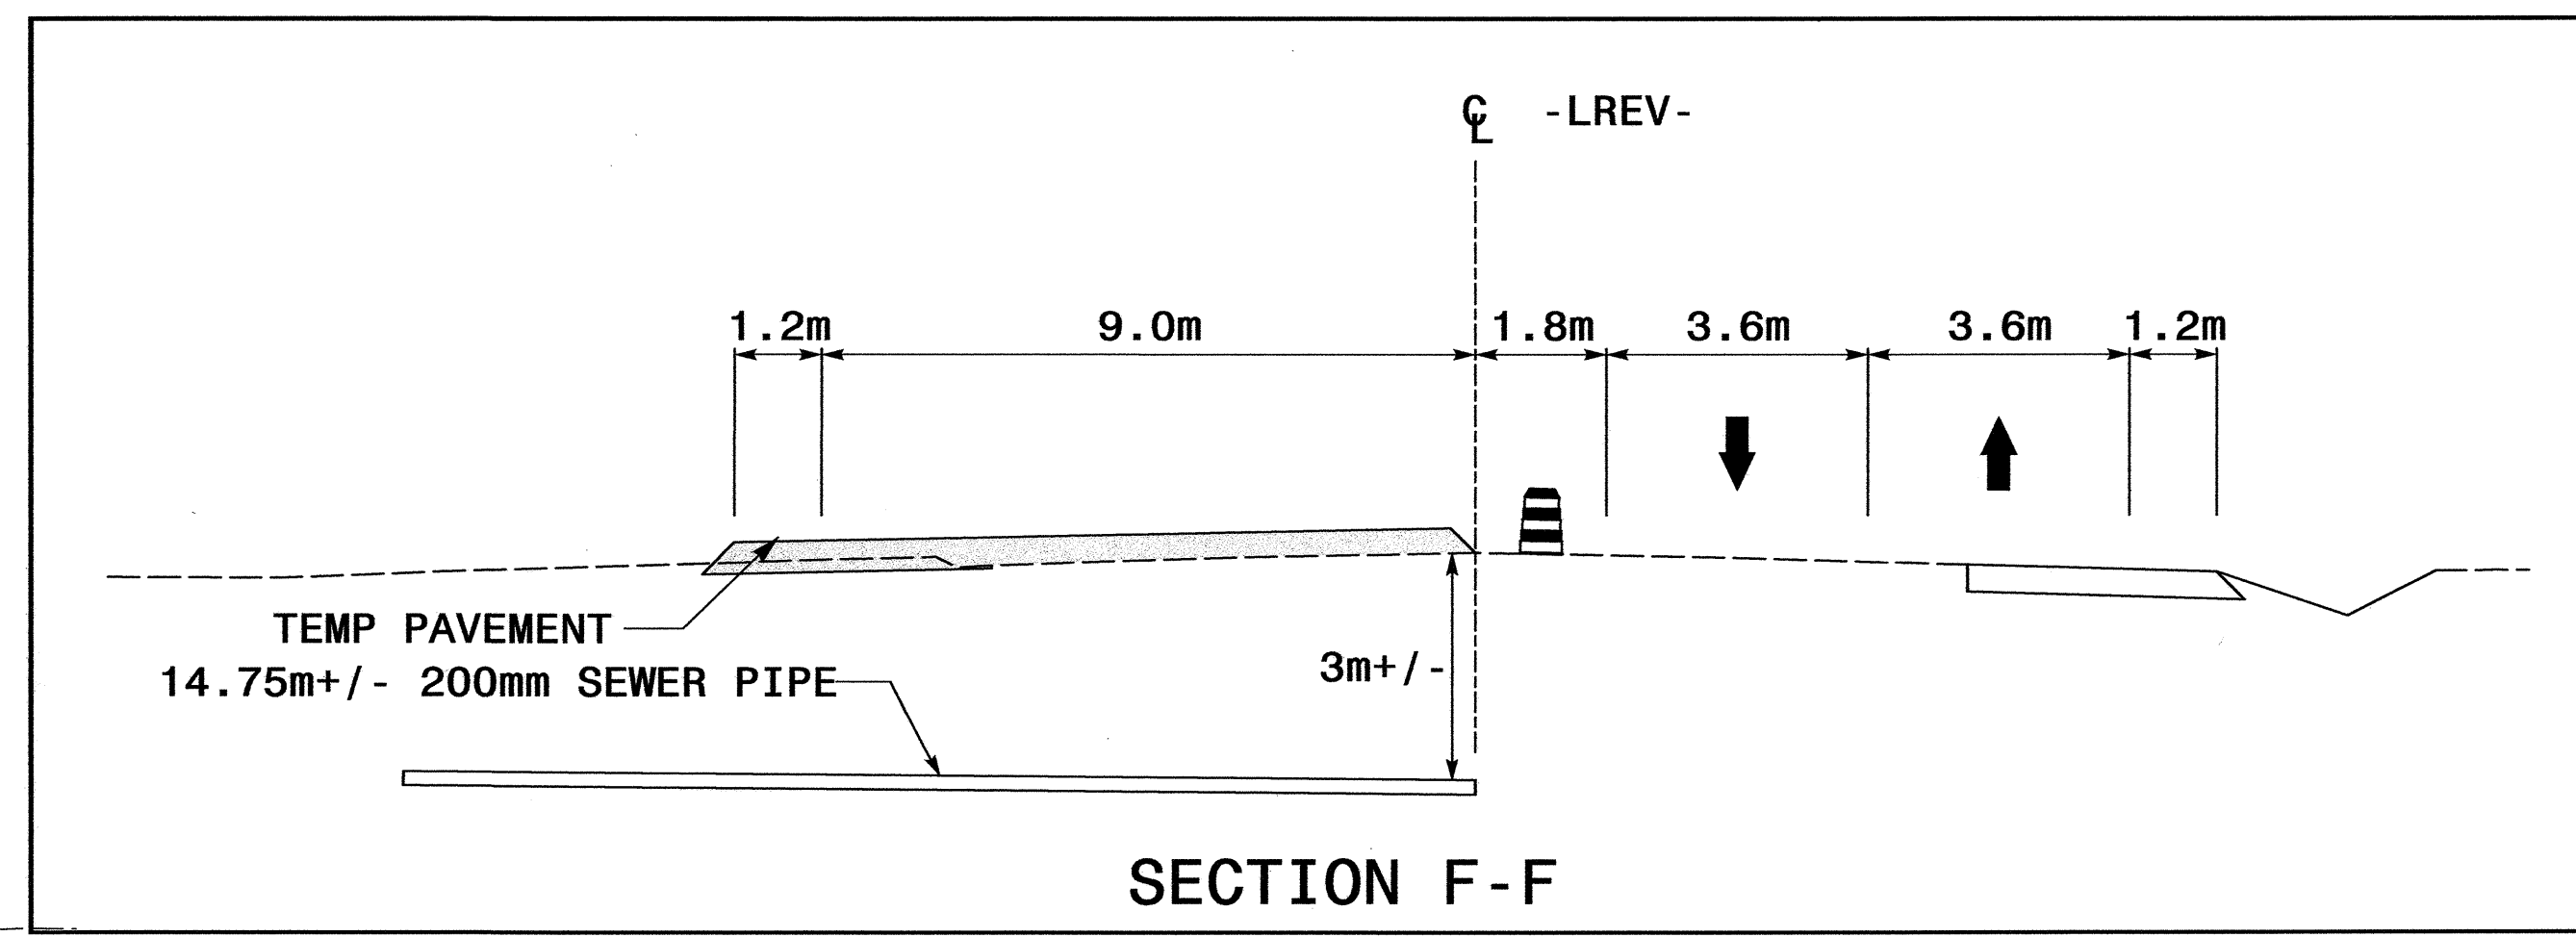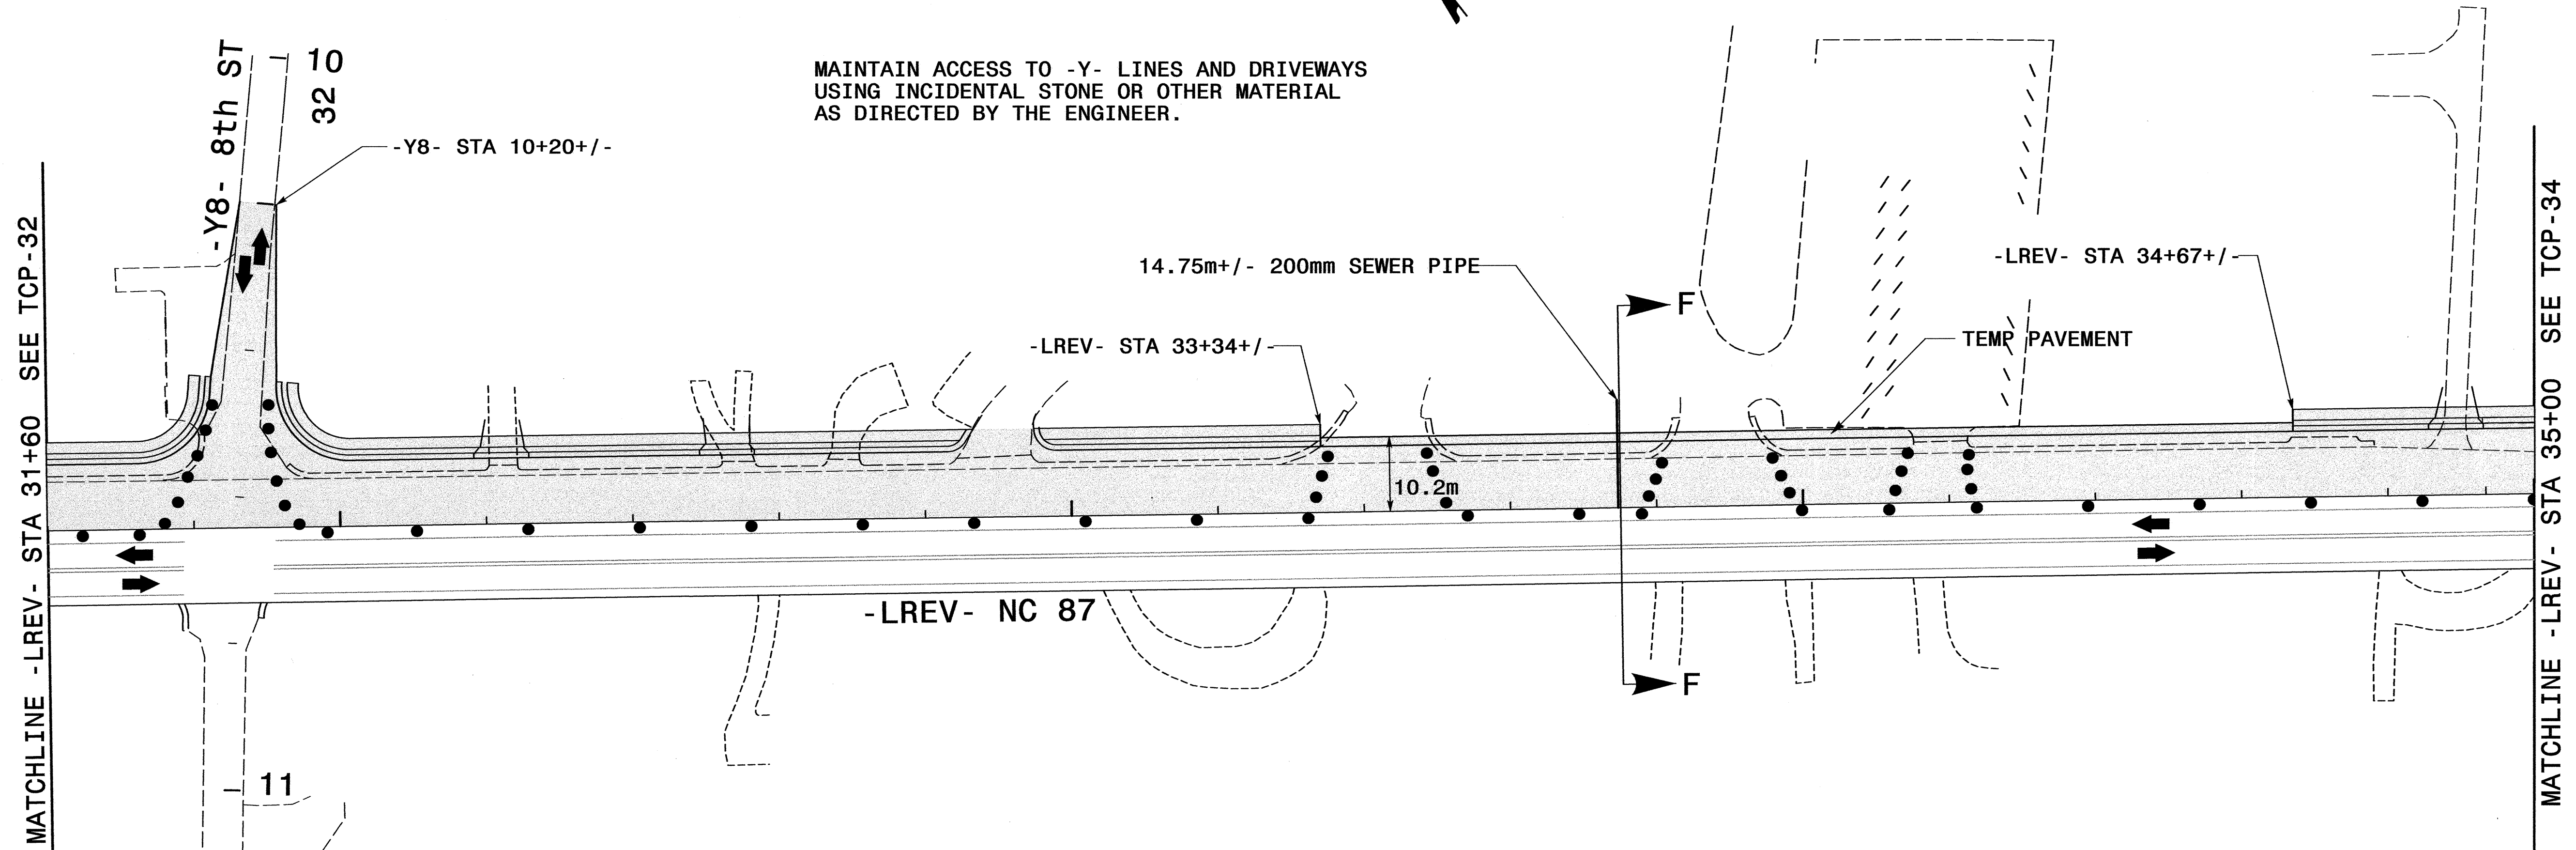

CH ENGINEERING
PO BOX 30128 TELE 919.788.0224
RALEIGH, NC 27622 FAX 919.788.0232

PHASE II - STEP 2									
SCALE: NONE									
DATE: 9/2004									
DWG. BY: KWB									
DESIGN BY: KWB									
REVIEWED BY: TRH	<table border="1"> <tr> <th colspan="2">REVISIONS</th> </tr> <tr> <td> </td> <td> </td> </tr> <tr> <td> </td> <td> </td> </tr> <tr> <td> </td> <td> </td> </tr> </table>	REVISIONS							
REVISIONS									