





PROJ. REFERENCE NO.	SHEET NO.
R-2562D	TCP-30

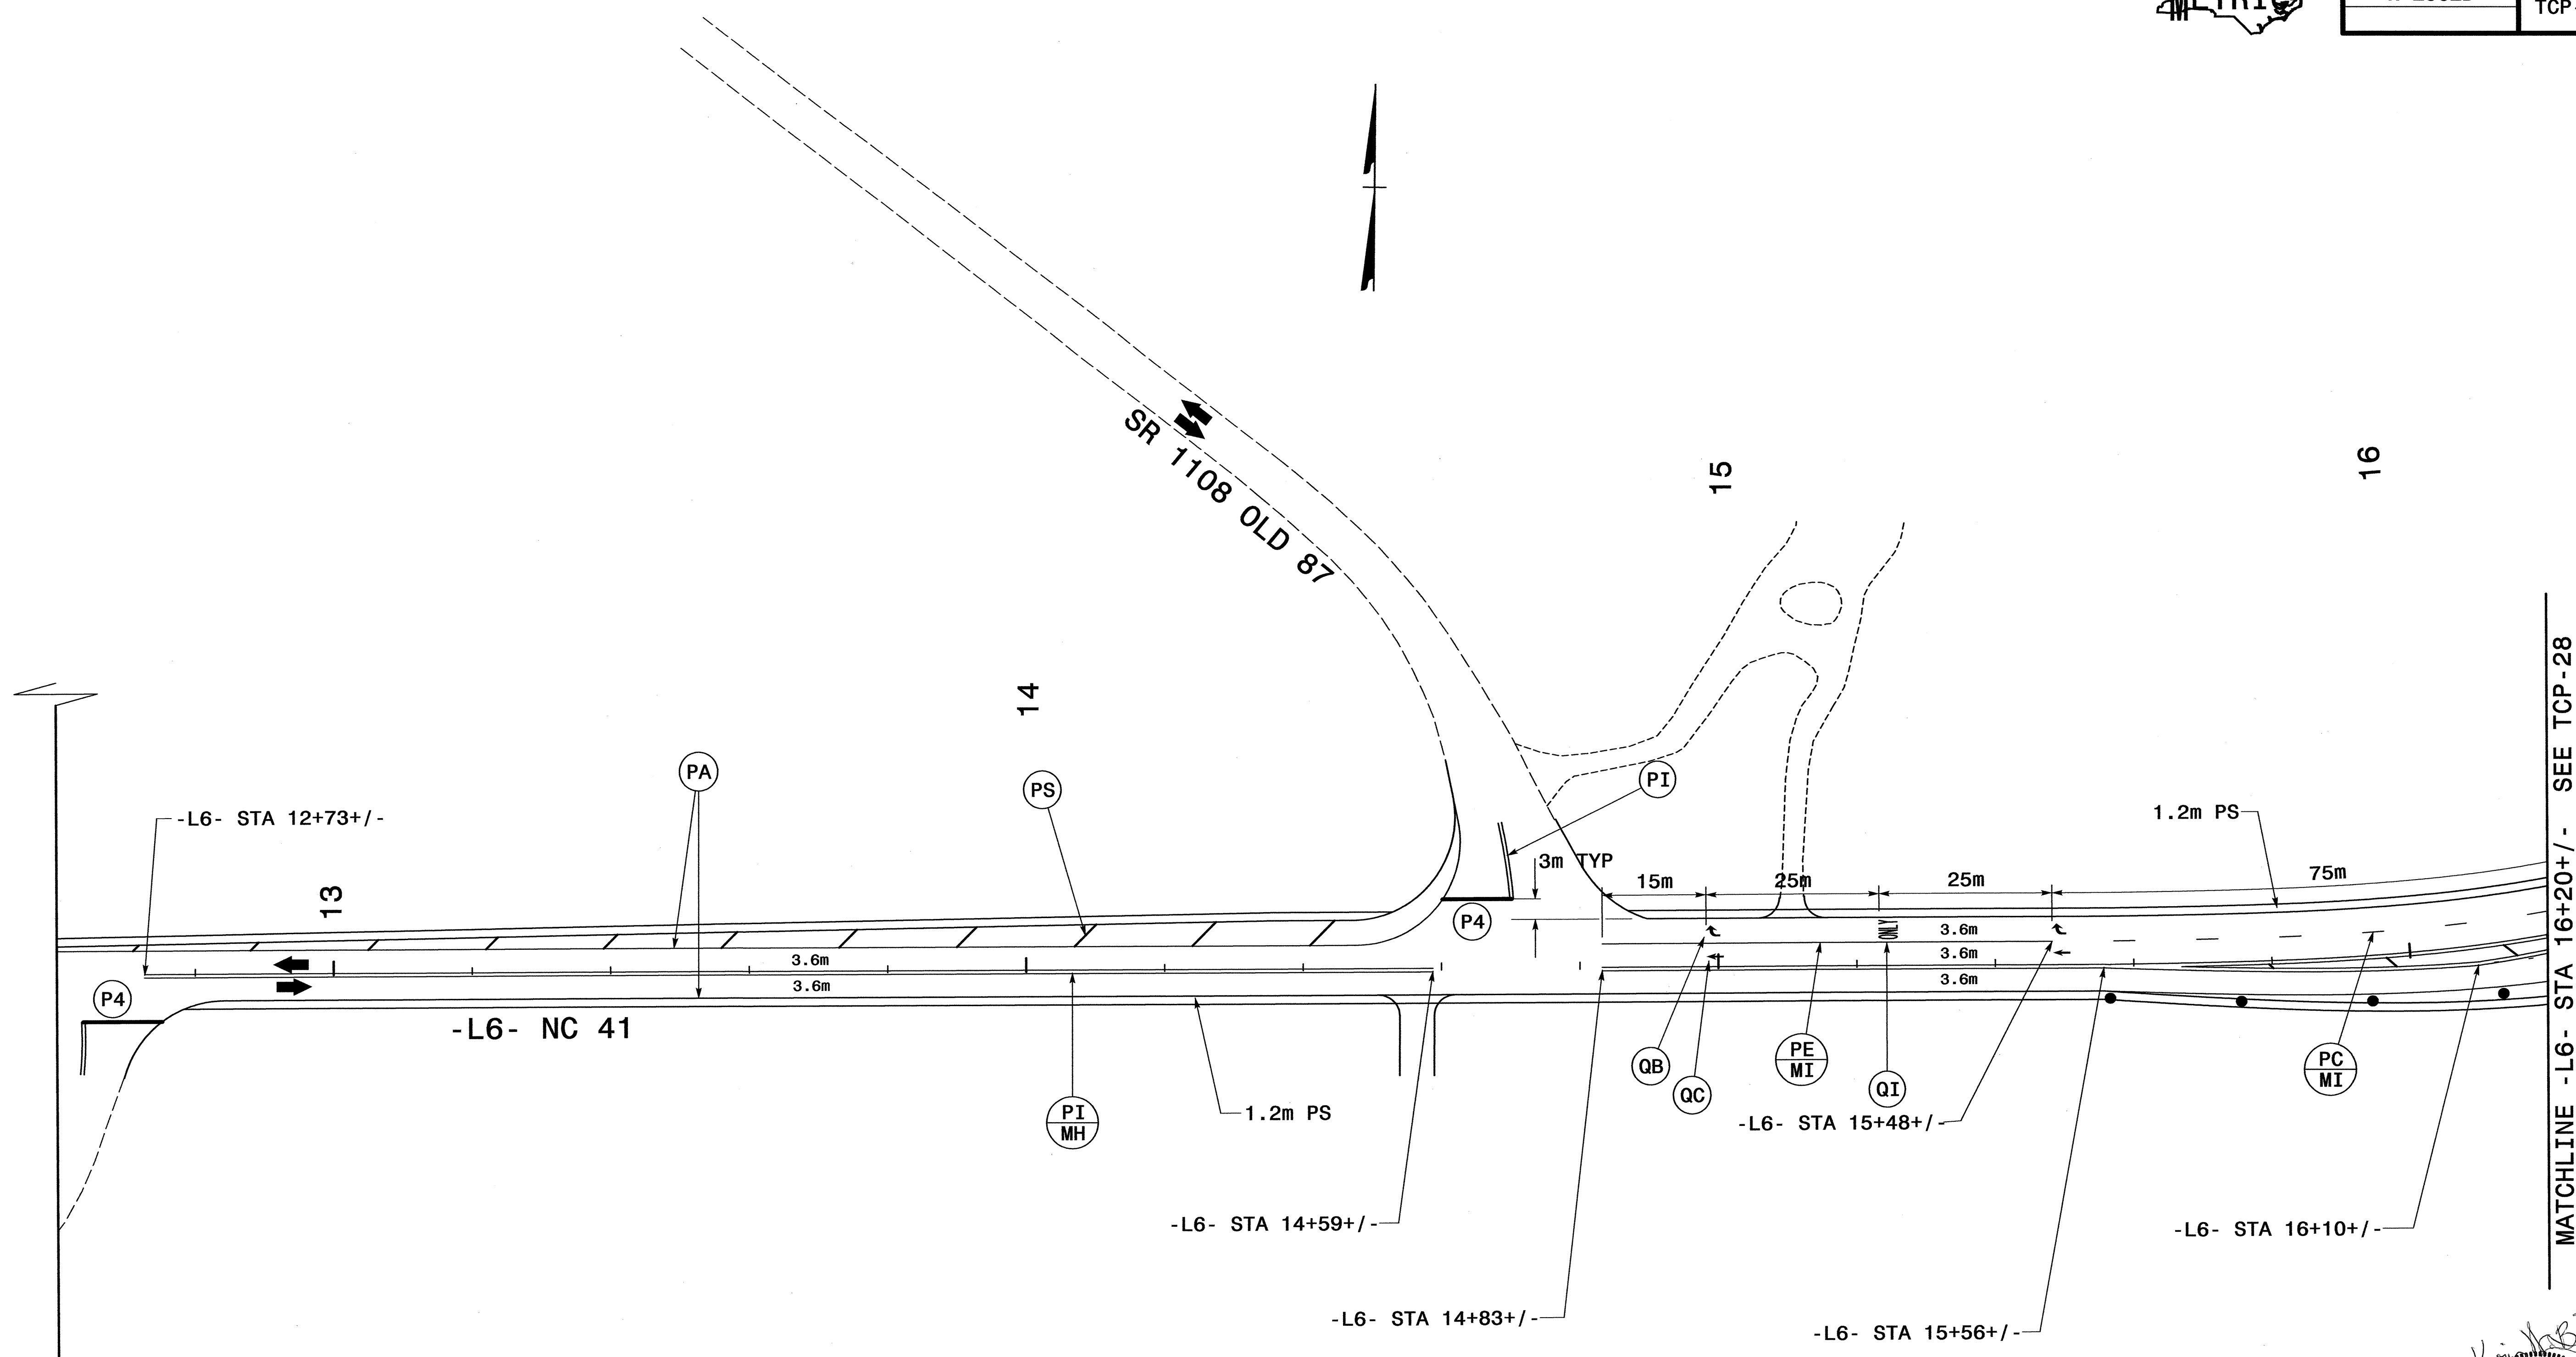


MATCHLINE -L6- STA 16+20+/- SEE TCP-28

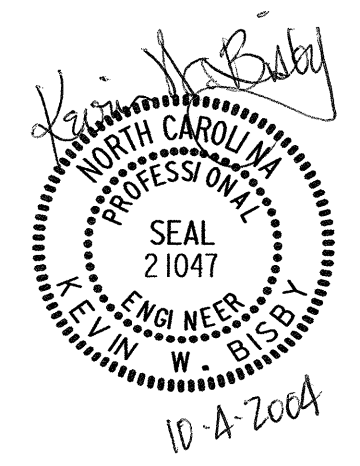

PO BOX 30128 TELE 919.788.0224  
RALEIGH, NC 27622 FAX 919.788.0232

**PHASE I - STEP 7**

SCALE:	NONE
DATE:	9/2004
DWG. BY:	KWB
DESIGN BY:	KWB
REVIEWED BY:	TRH

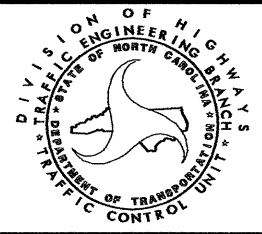

REVISIONS	

10/4/2004 11:53:07 AM F:\Projects\Weatherill\2562D\TFC\CONTR\CPD\2562D\_TCP-Des\T16.cgm