



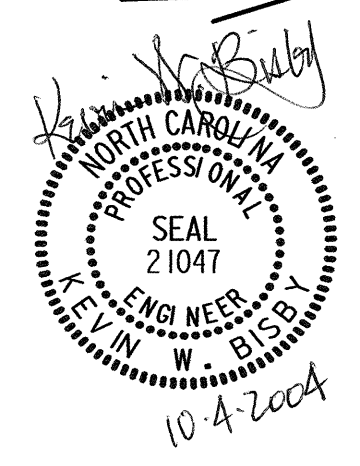

PROJ. REFERENCE NO.	SHEET NO.
R-2562D	TCP-29

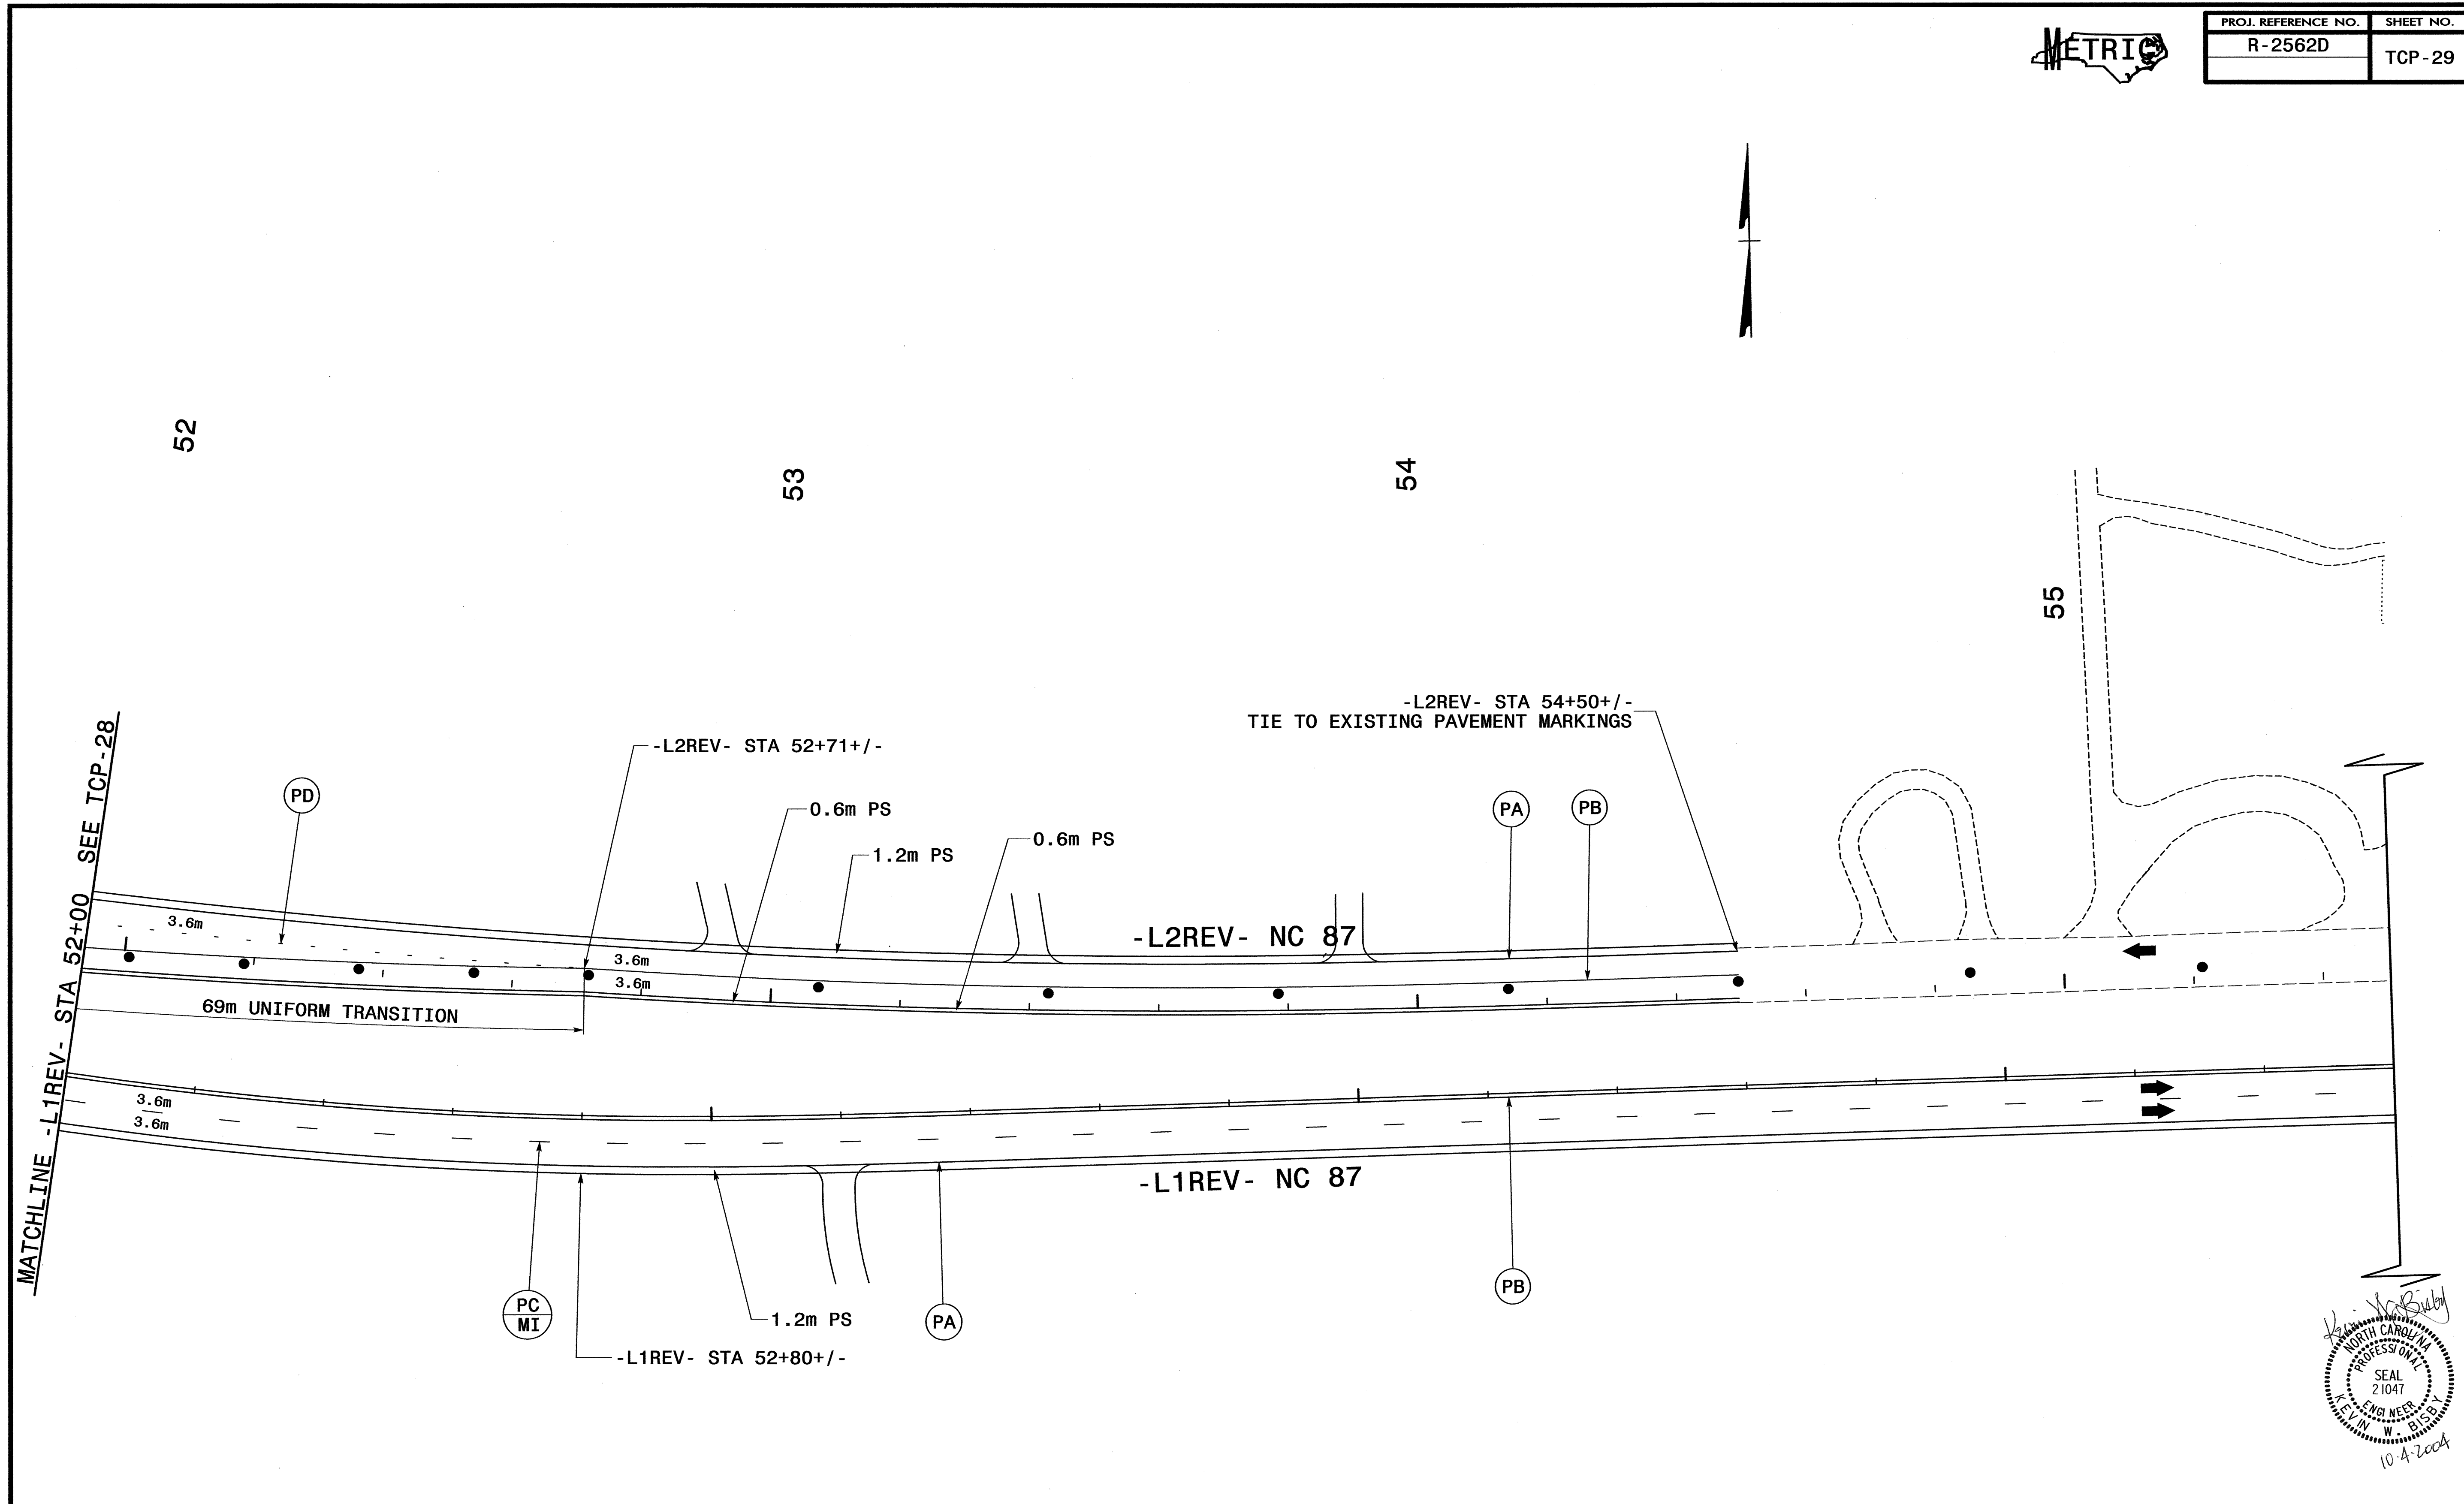

SEE TCP-1A FOR PAVEMENT MARKING SCHEDULE

PHASE I - STEP 7

CH ENGINEERING
 PO BOX 30128 TELE 919.788.0224
 RALEIGH, NC 27622 FAX 919.788.0232

SCALE:	NONE		REVISIONS
DATE:	9/2004		
DWG. BY:	KWB		
DESIGN BY:	KWB		
REVIEWED BY:	TRH		

10/27/2004 10:52:47 AM I:\Projects\2562D\TFC\TFC\CONTRON\CP\VP-2562D-TCP-29.dwg