



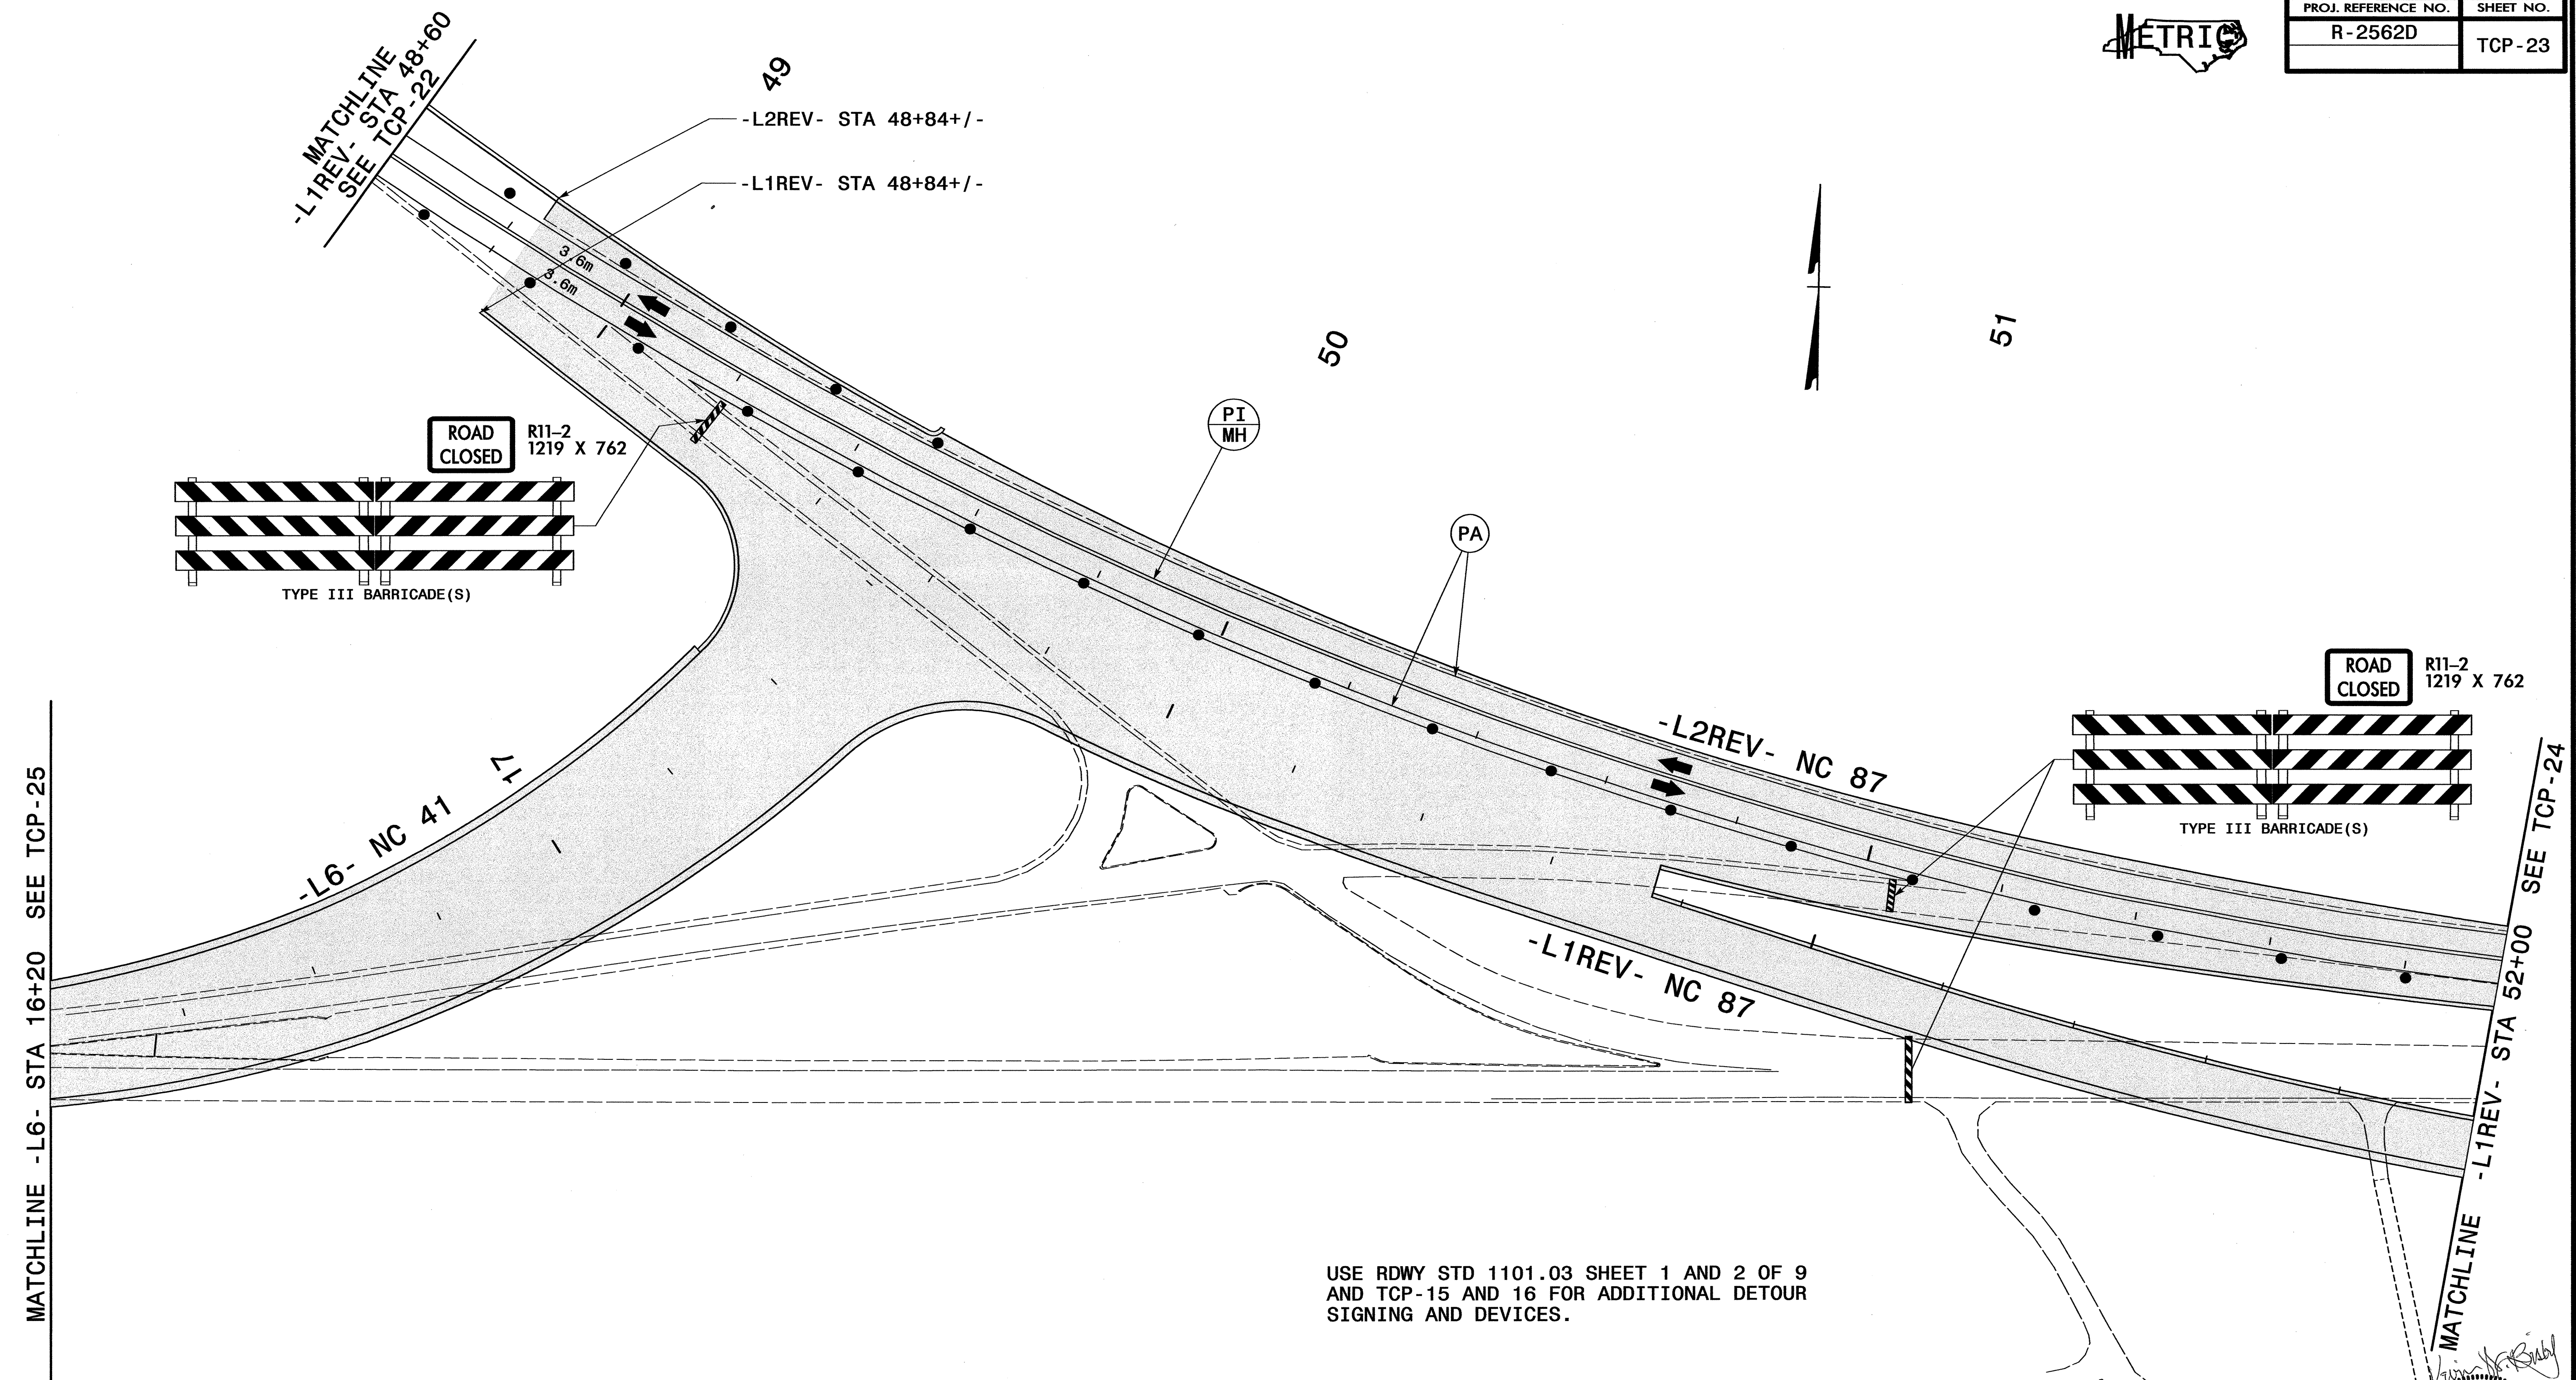

PROJ. REFERENCE NO. R-2562D	SHEET NO. TCP-23
--------------------------------	---------------------

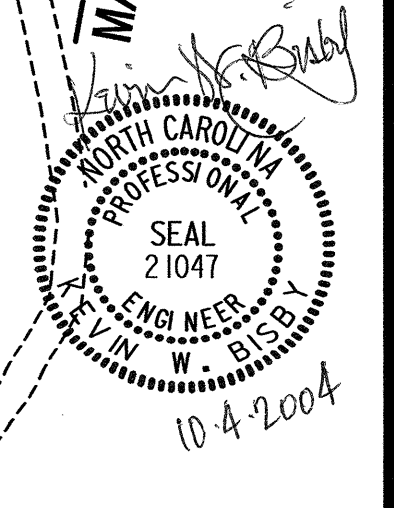

USE RDWY STD 1101.03 SHEET 1 AND 2 OF 9 AND TCP-15 AND 16 FOR ADDITIONAL DETOUR SIGNING AND DEVICES.



SEE TCP-1A FOR PAVEMENT MARKING SCHEDULE

PHASE I - STEPS 5 AND 6

CH ENGINEERING
 PO BOX 30128 TELE 919.788.0224
 RALEIGH, NC 27622 FAX 919.788.0232

SCALE: NONE		REVISIONS
DATE: 9/2004		
DWG. BY: KWB		
DESIGN BY: KWB		
REVIEWED BY: TRH		