



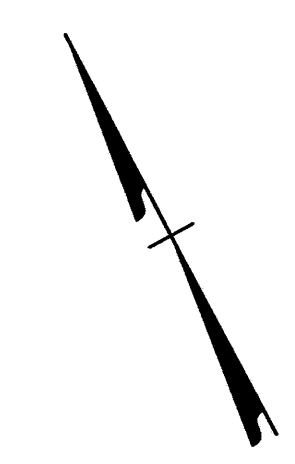

PROJ. REFERENCE NO.	SHEET NO.
R-2562D	TCP-14

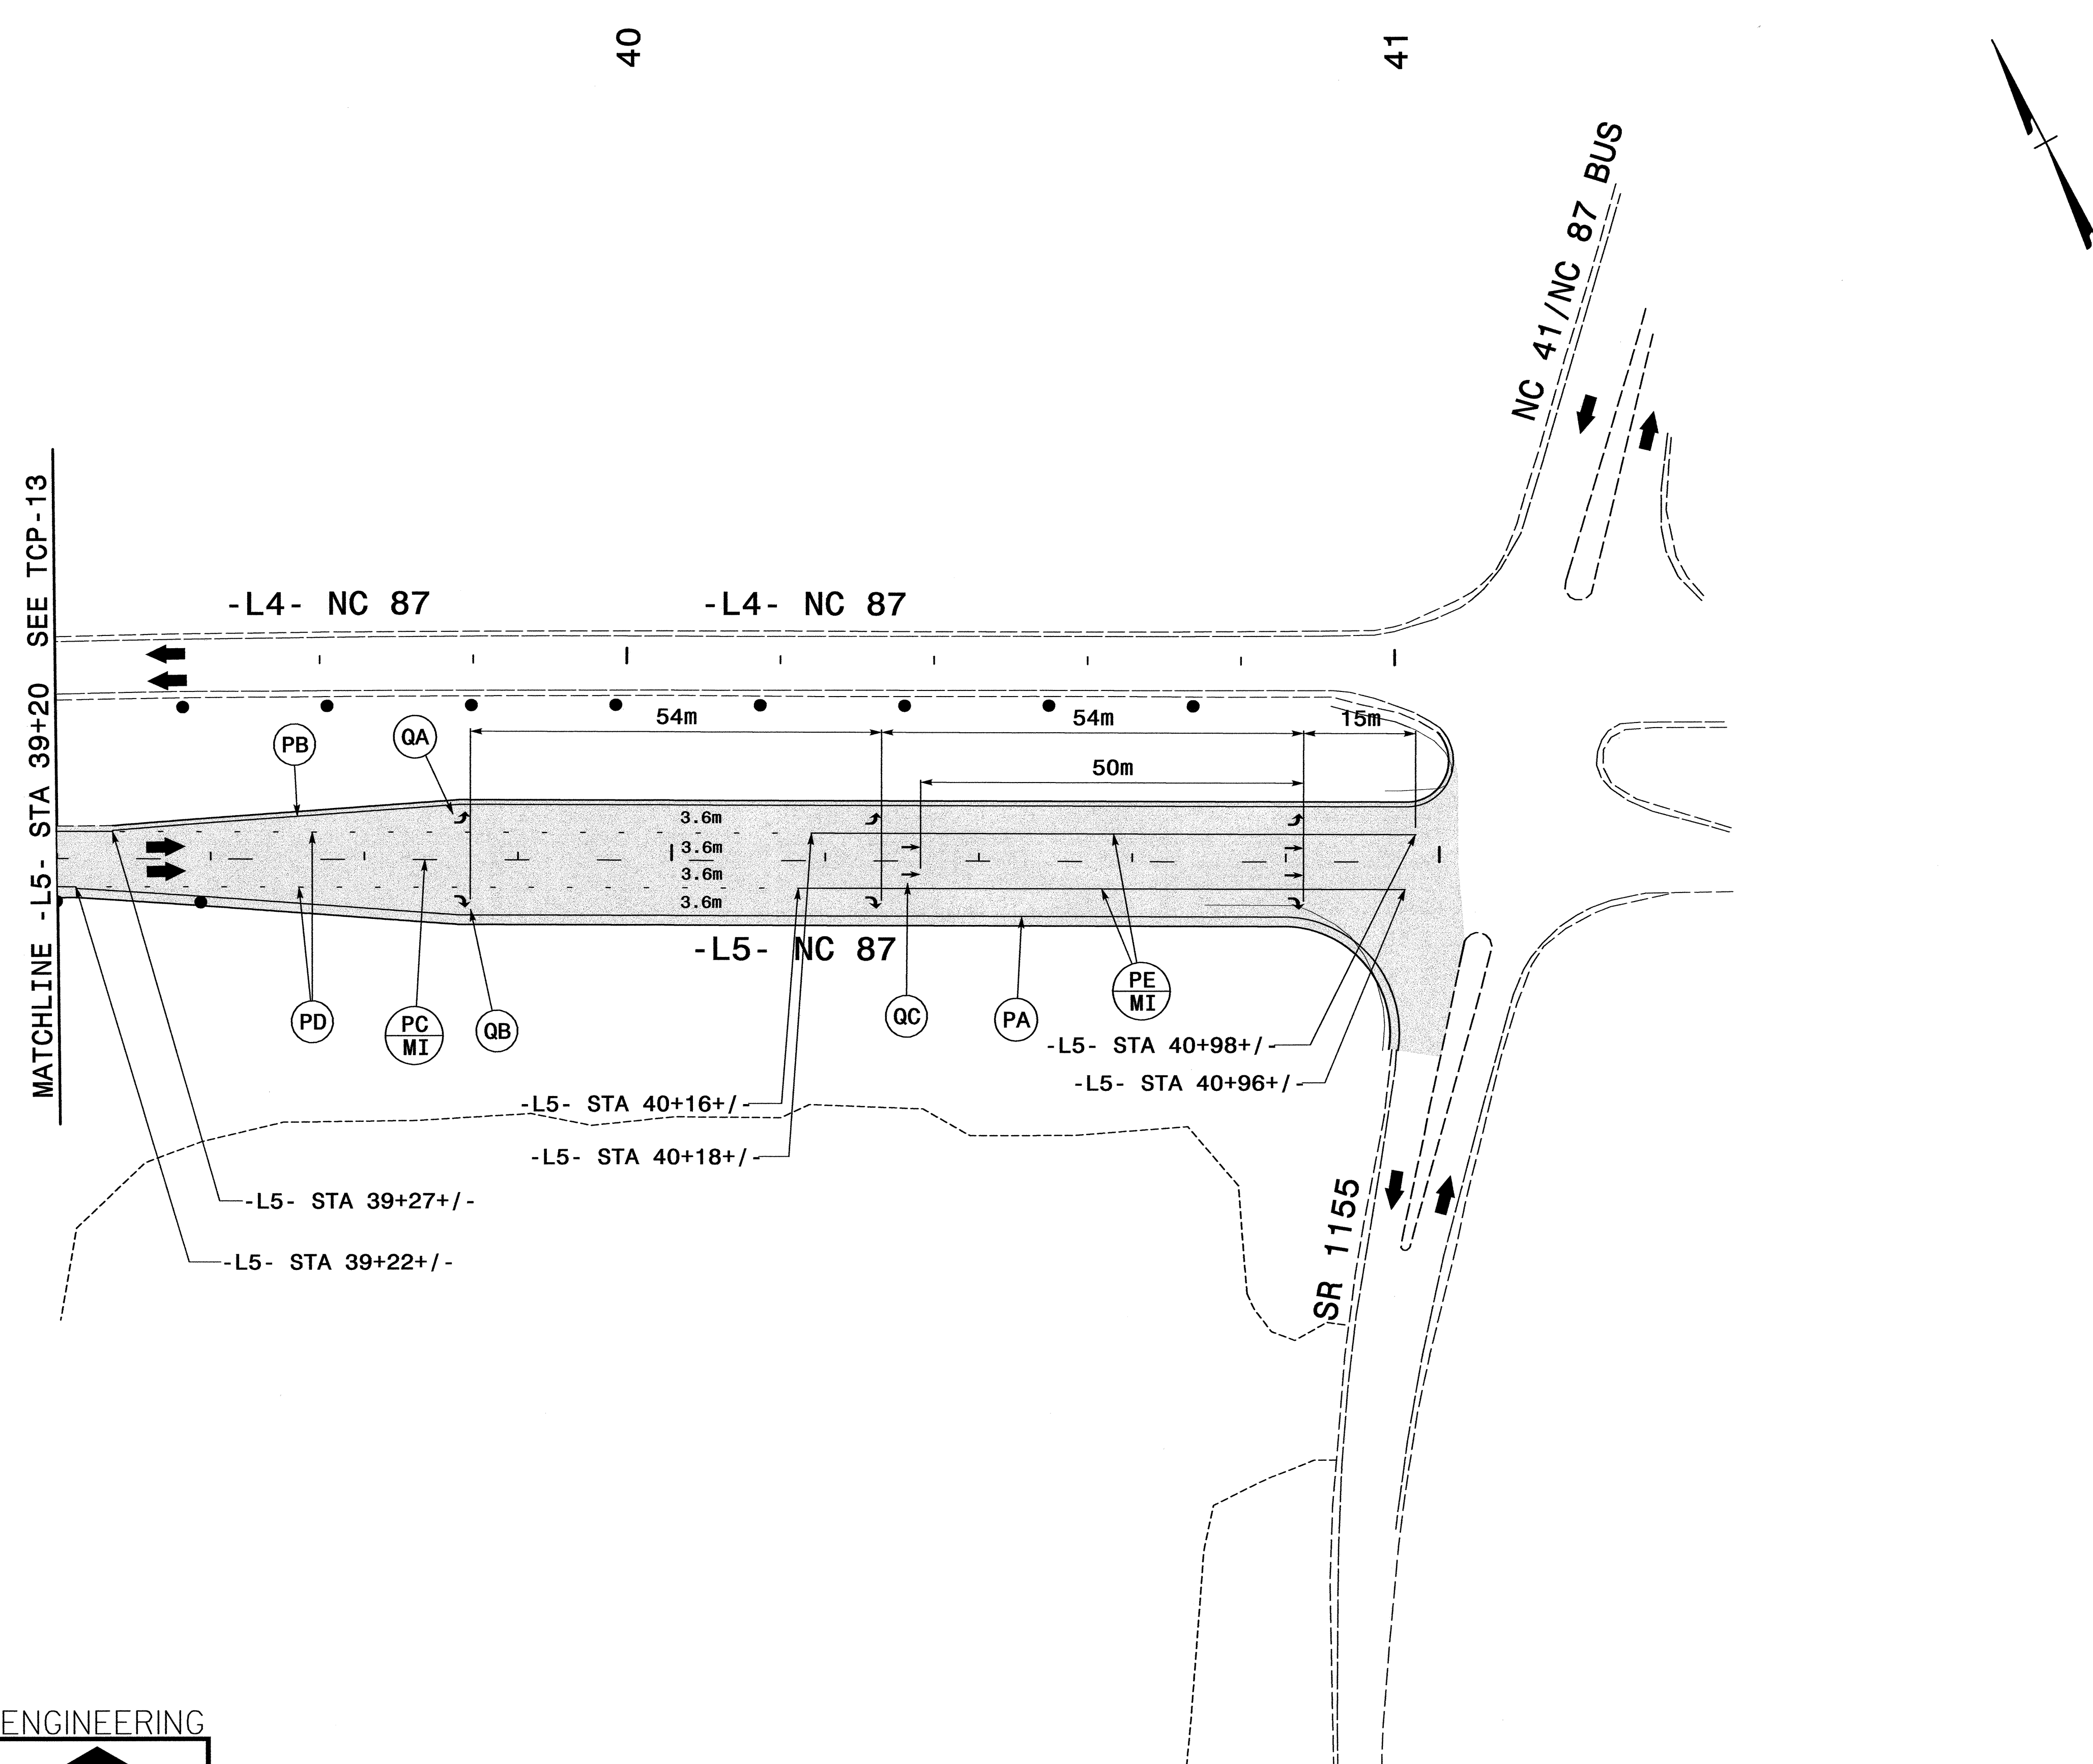

**CH ENGINEERING**  
 PO BOX 30128 TELE 919.788.0224  
 RALEIGH, NC 27622 FAX 919.788.0232

**PHASE I - STEP 3**

SCALE: NONE		REVISIONS
DATE: 9/2004		
DWG. BY: KWB		
DESIGN BY: KWB		
REVIEWED BY: TRH		

9/13/2004 10:30:00 AM I:\AS\PROJECTS\WETHEP\IN\2562D\TTCOFFICONTROL\TCP\N-2562D\_TCP.DWG