


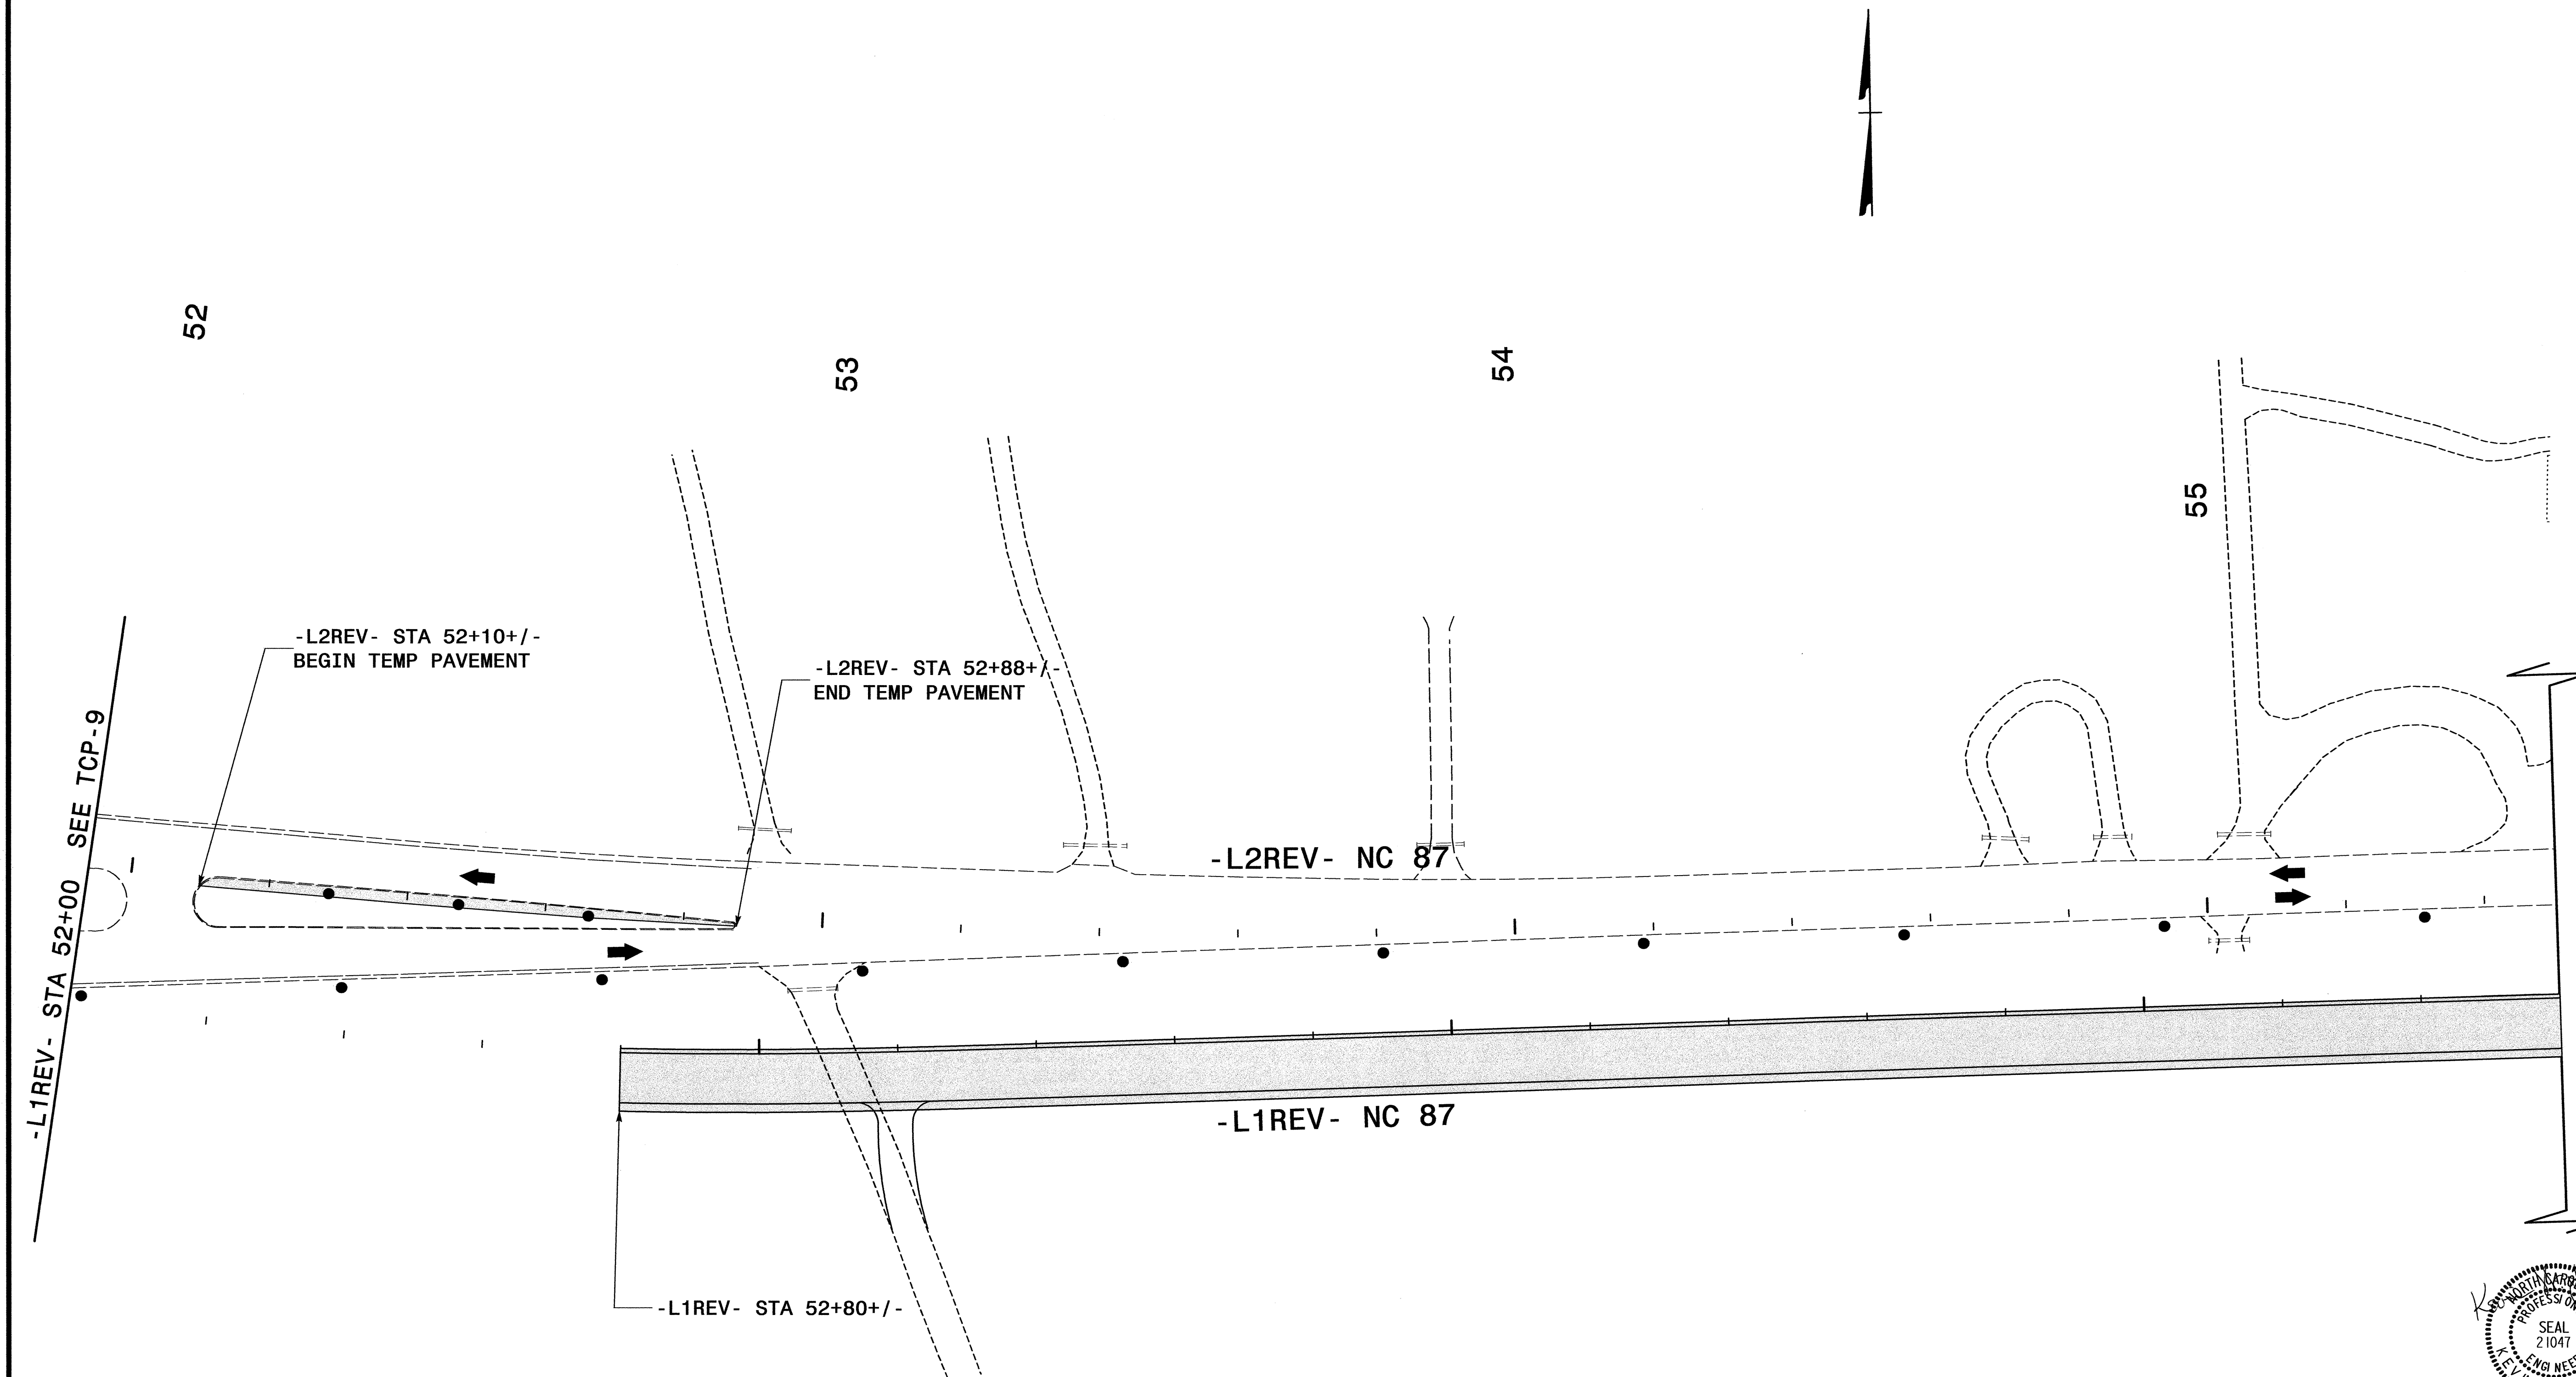

PROJ. REFERENCE NO.	SHEET NO.
R-2562D	TCP-10




K. W. B. ENGINEERING, P.C.
 PROFESSIONAL SEAL
 SEAL 21047
 ENGINEER
 W. B. B. B.
 9-13-2004



PO BOX 30128 TELE 919.788.0224
 RALEIGH, NC 27622 FAX 919.788.0232

PHASE I - STEP 2									
SCALE: NONE	<table border="1"> <tr><th colspan="2">REVISIONS</th></tr> <tr><td> </td><td> </td></tr> <tr><td> </td><td> </td></tr> <tr><td> </td><td> </td></tr> </table>	REVISIONS							
REVISIONS									
DATE: 9/2004									
DWG. BY: KWB									
DESIGN BY: KWB									
REVIEWED BY: TRH	<table border="1"> <tr><td> </td><td> </td></tr> <tr><td> </td><td> </td></tr> <tr><td> </td><td> </td></tr> </table>								

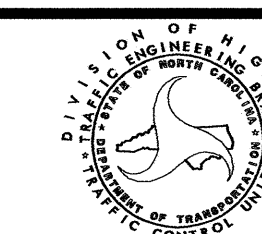

9/13/2004 10:30:07 AM C:\projects\verifier\11\2562D\TCP\10\CP10.dwg