



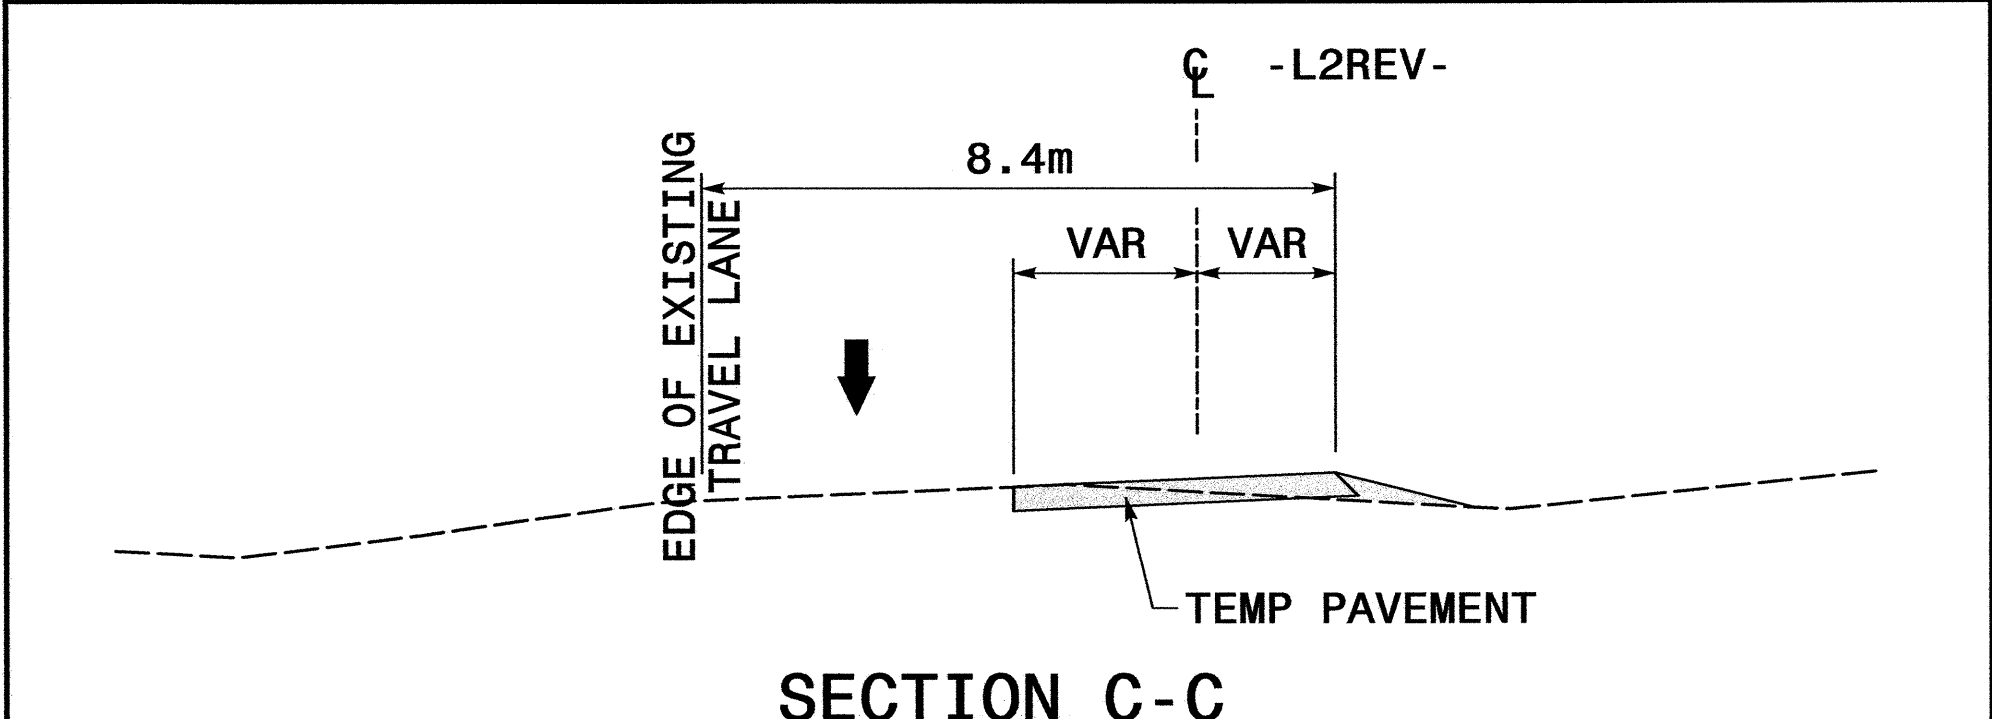

PROJ. REFERENCE NO.	SHEET NO.
R-2562D	TCP-9

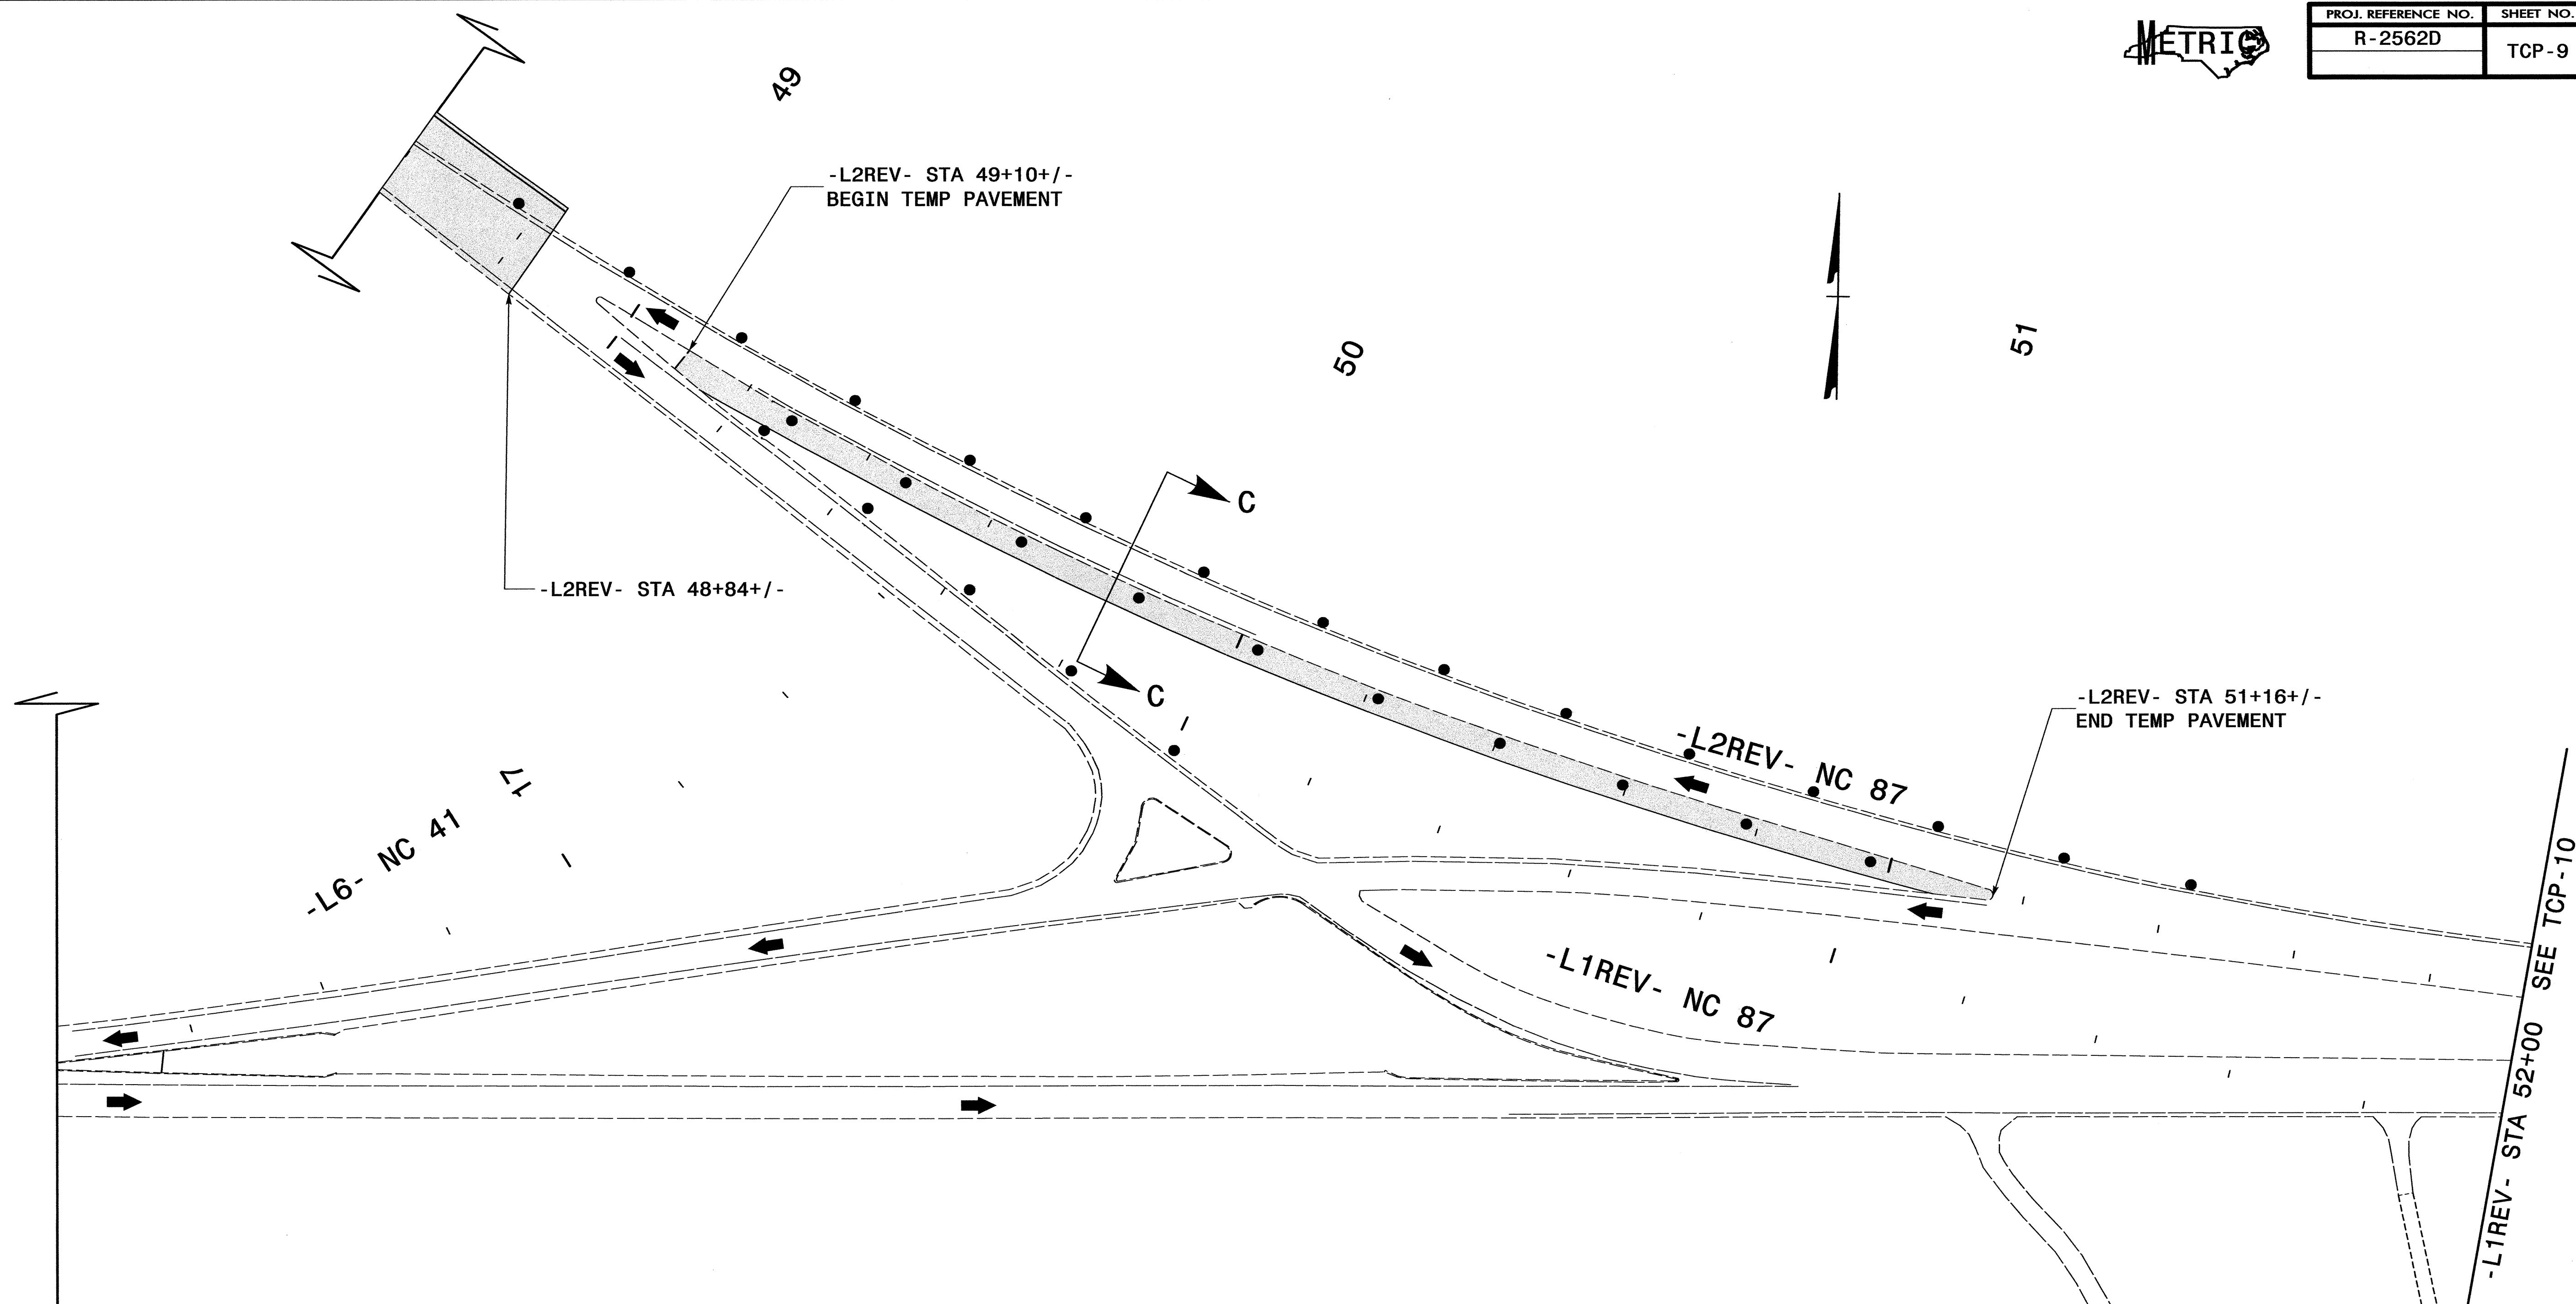

Professional Engineer Seal
 W. BISHOP
 21047
 9.13.2004

CH ENGINEERING
 PO BOX 30128 TELE 919.788.0224
 RALEIGH, NC 27622 FAX 919.788.0232

PHASE I - STEP 2											
SCALE: NONE											
DATE: 9/2004											
DWG. BY: KWB											
DESIGN BY: KWB											
REVIEWED BY: TRH											
<table border="1"> <thead> <tr> <th colspan="2">REVISIONS</th> </tr> </thead> <tbody> <tr> <td> </td> <td> </td> </tr> <tr> <td> </td> <td> </td> </tr> <tr> <td> </td> <td> </td> </tr> <tr> <td> </td> <td> </td> </tr> </tbody> </table>		REVISIONS									
REVISIONS											