



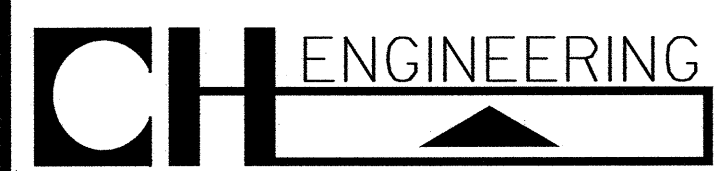

PROJ. REFERENCE NO.	SHEET NO.
R-2562D	TCP-7

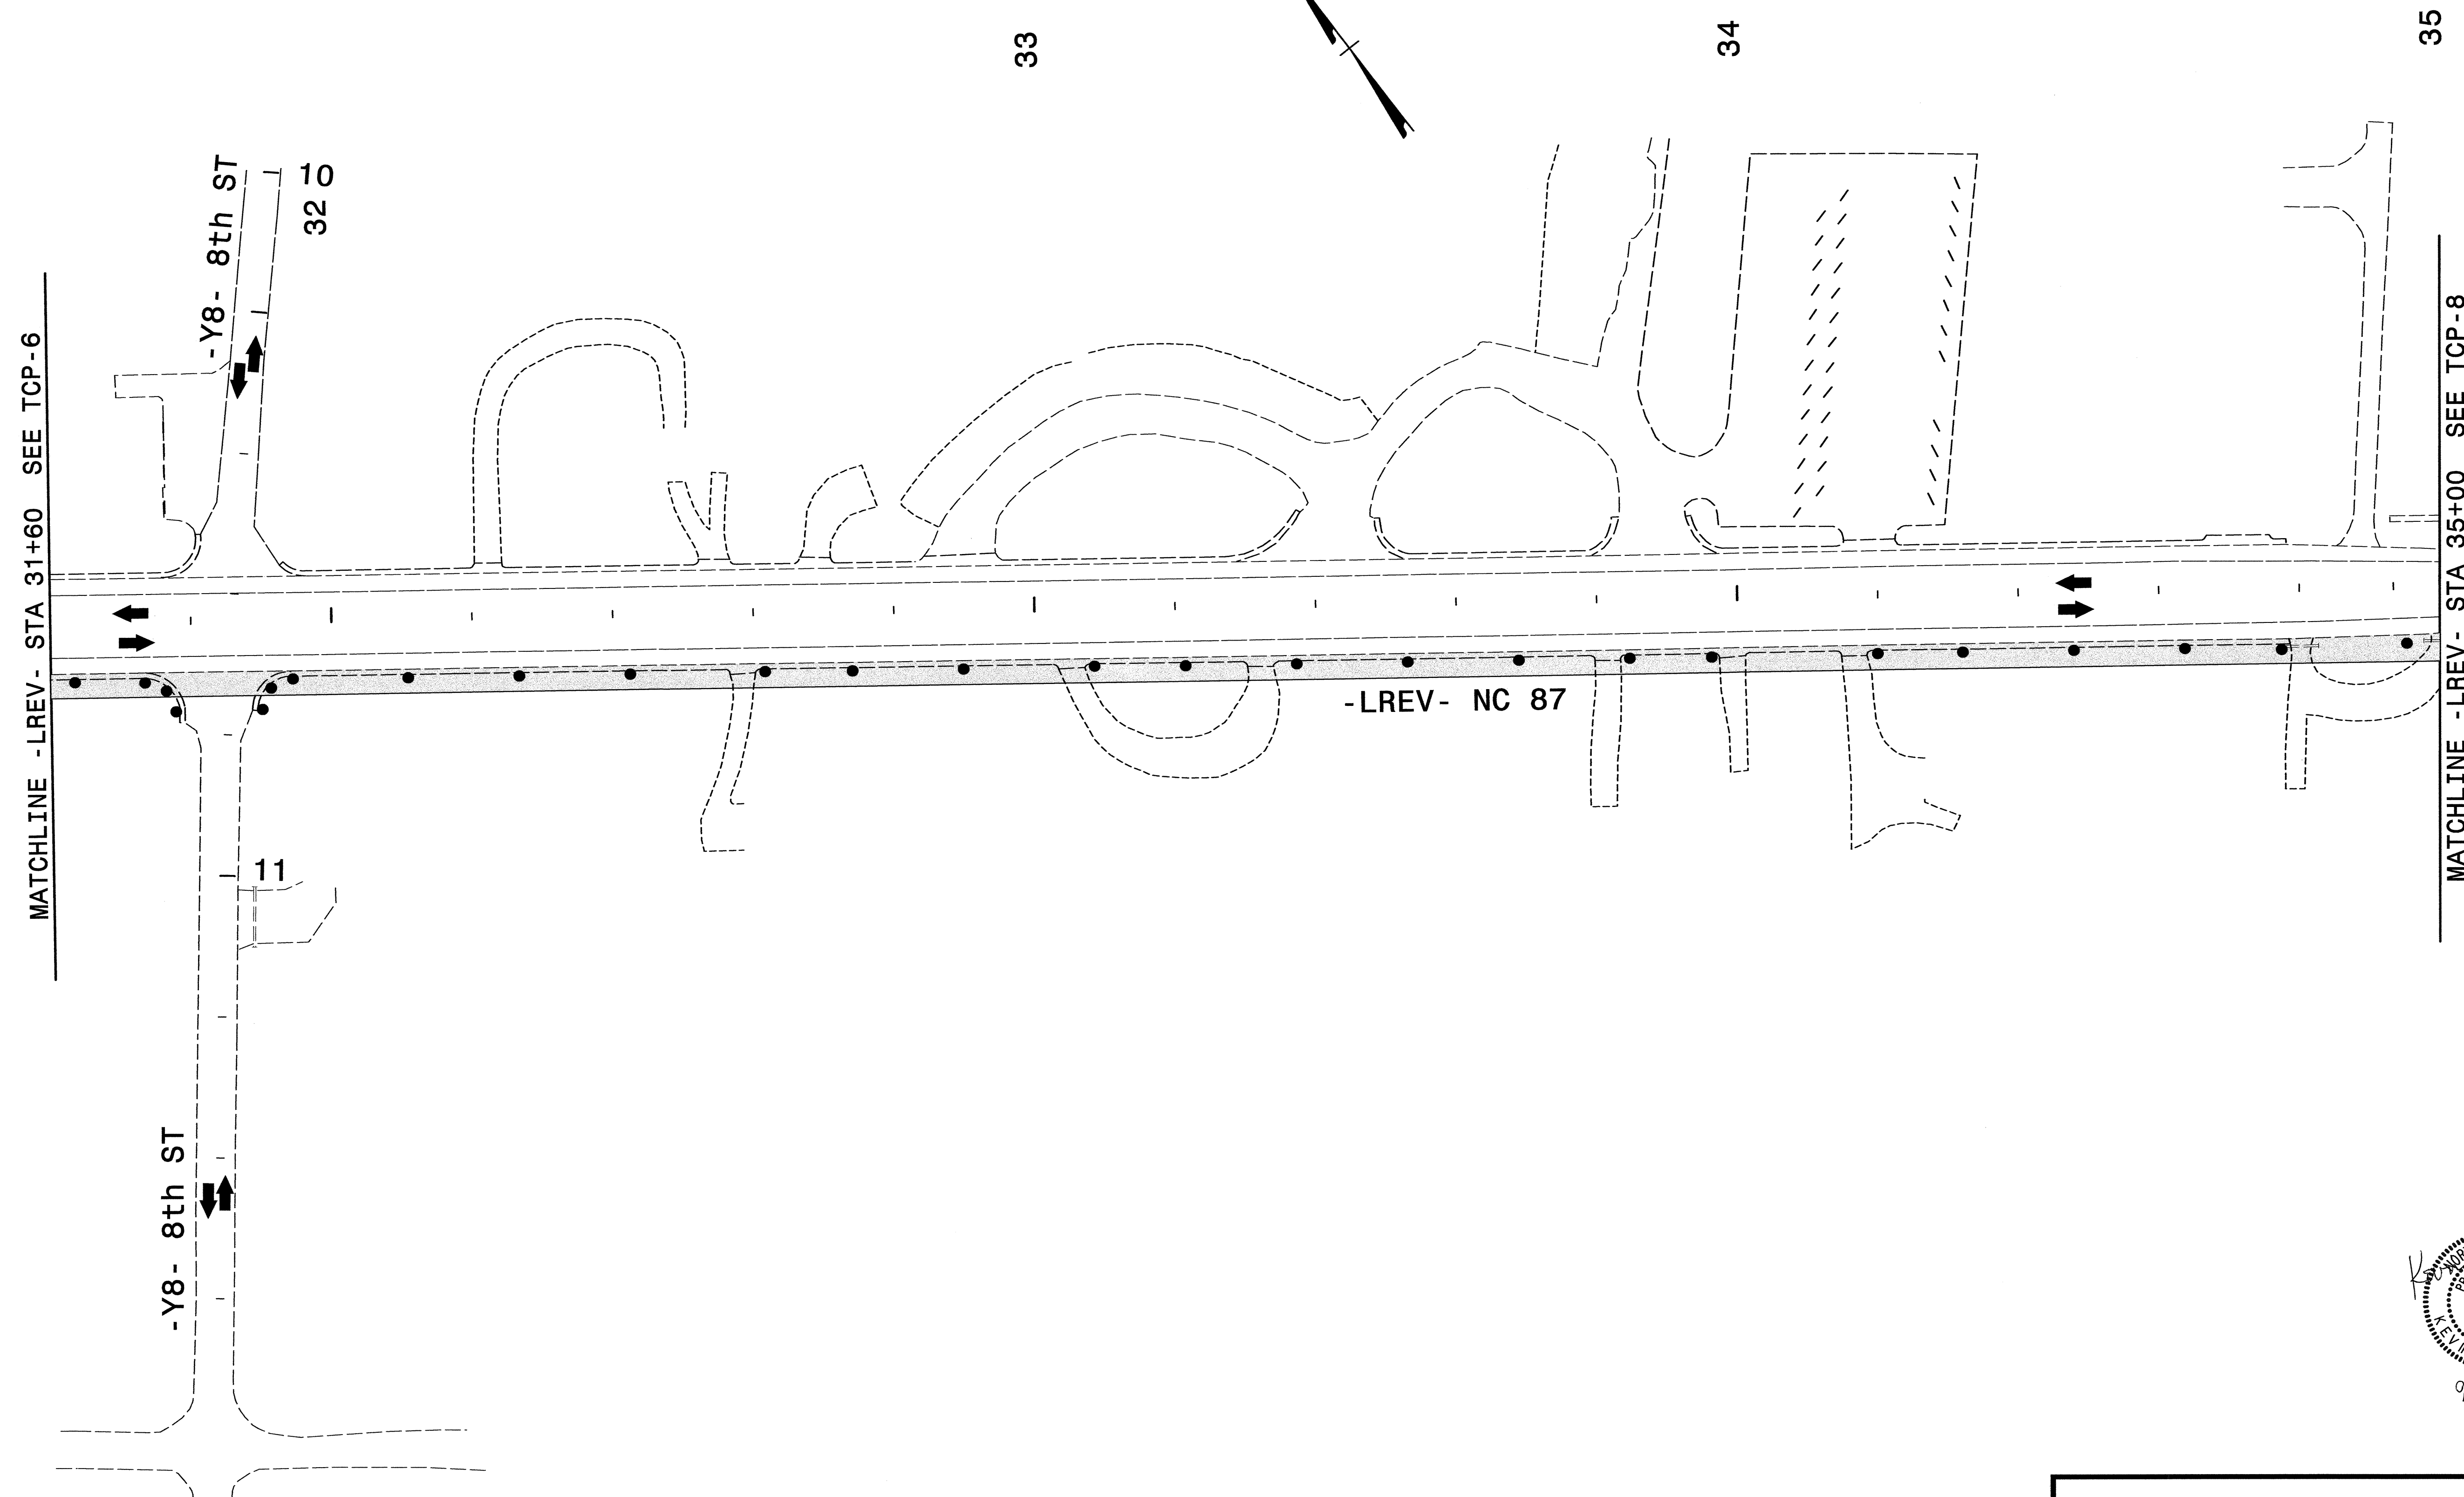

PO BOX 30128 TELE 919.788.0224
 RALEIGH, NC 27622 FAX 919.788.0232

PHASE I - STEP 2									
SCALE: NONE									
DATE: 9/2004									
DWG. BY: KWB									
DESIGN BY: KWB									
REVIEWED BY: TRH									
<table border="1"> <thead> <tr> <th colspan="2">REVISIONS</th> </tr> </thead> <tbody> <tr> <td> </td> <td> </td> </tr> <tr> <td> </td> <td> </td> </tr> <tr> <td> </td> <td> </td> </tr> </tbody> </table>		REVISIONS							
REVISIONS									

9-13-2004

03/03/06 AM C:\PROJECTS\VE\HEA\PLN\2562D\TFCOFF\CONTR\TOP\2562D-7.TCP.DWG\PLN.dgn