


UTILITIES BY OTHERS

NOTE:
ALL PROPOSED UTILITY WORK
SHOWN ON THIS SHEET WILL
BE DONE BY OTHERS

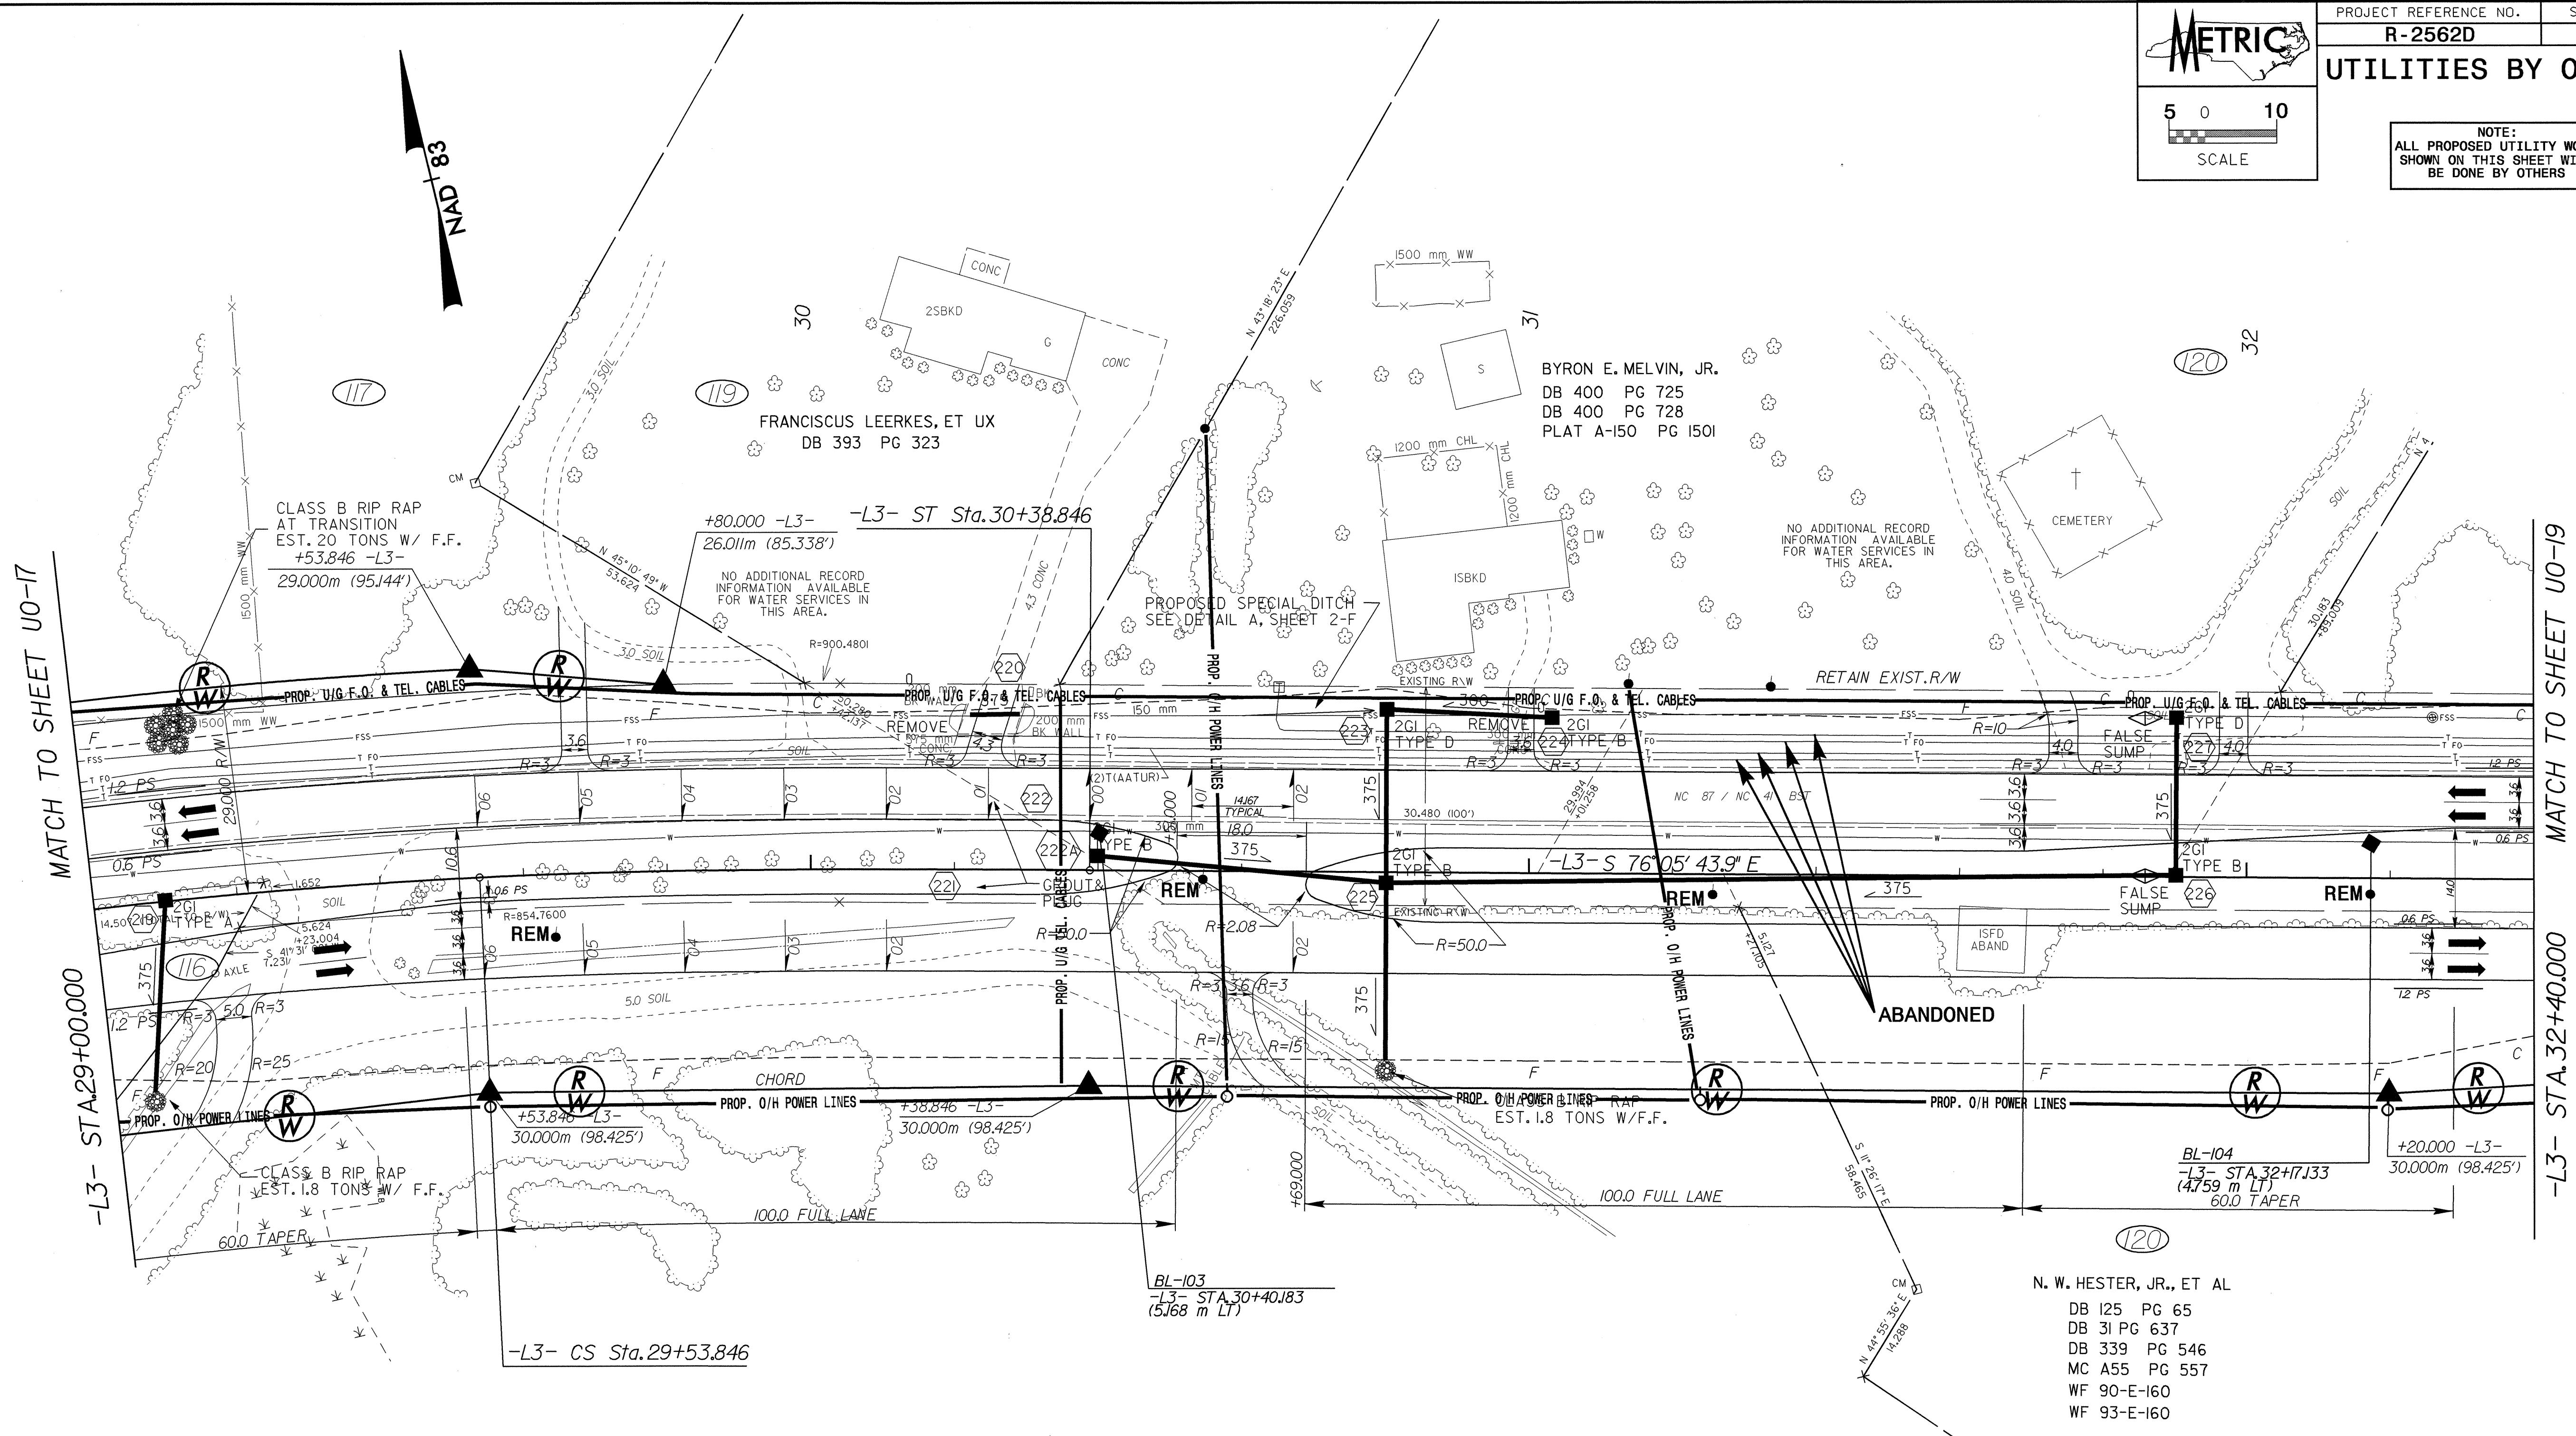

MATCH TO SHEET U0-17

-L3- STA 29+00.000

MATCH TO SHEET U0-19

-L3- STA 32+40.000

MARVIN & STEVEN W. TATUM
DBA QUALITY FARMS
DB 342 PG 531

N. W. HESTER, JR., ET AL
DB 125 PG 65
DB 31 PG 637
DB 339 PG 546
MC A55 PG 557
WF 90-E-160
WF 93-E-160

-L3-

Pls Sta 28+05.432	Pl Sta 28+93.915	Pls Sta 29+82.187
Os = 3° 02' 37.8"	Δ = 8° 36' 02.7" (RT)	Os = 3° 02' 37.8"
Ls = 85.000	L = 120.089	Ls = 85.000
LT = 56.675	T = 60.158	LT = 56.675
ST = 28.341	R = 800.000	ST = 28.341
	SE = 0.06	

RA: 11/22/22 SEP 2004 15:24 R: 2562D22_U018.ut_rpt.dgn
 mbr: ght: pat: DB 342 PG 531