


UTILITIES BY OTHERS

NOTE:
ALL PROPOSED UTILITY WORK
SHOWN ON THIS SHEET WILL
BE DONE BY OTHERS

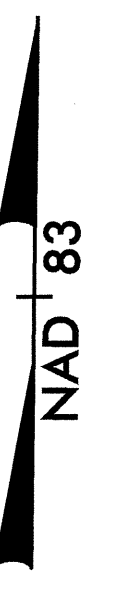


MATCH TO SHEET U0-15

-L3- STA.22+20.000

MATCH TO SHEET U0-17

-L3- STA.25+60.000

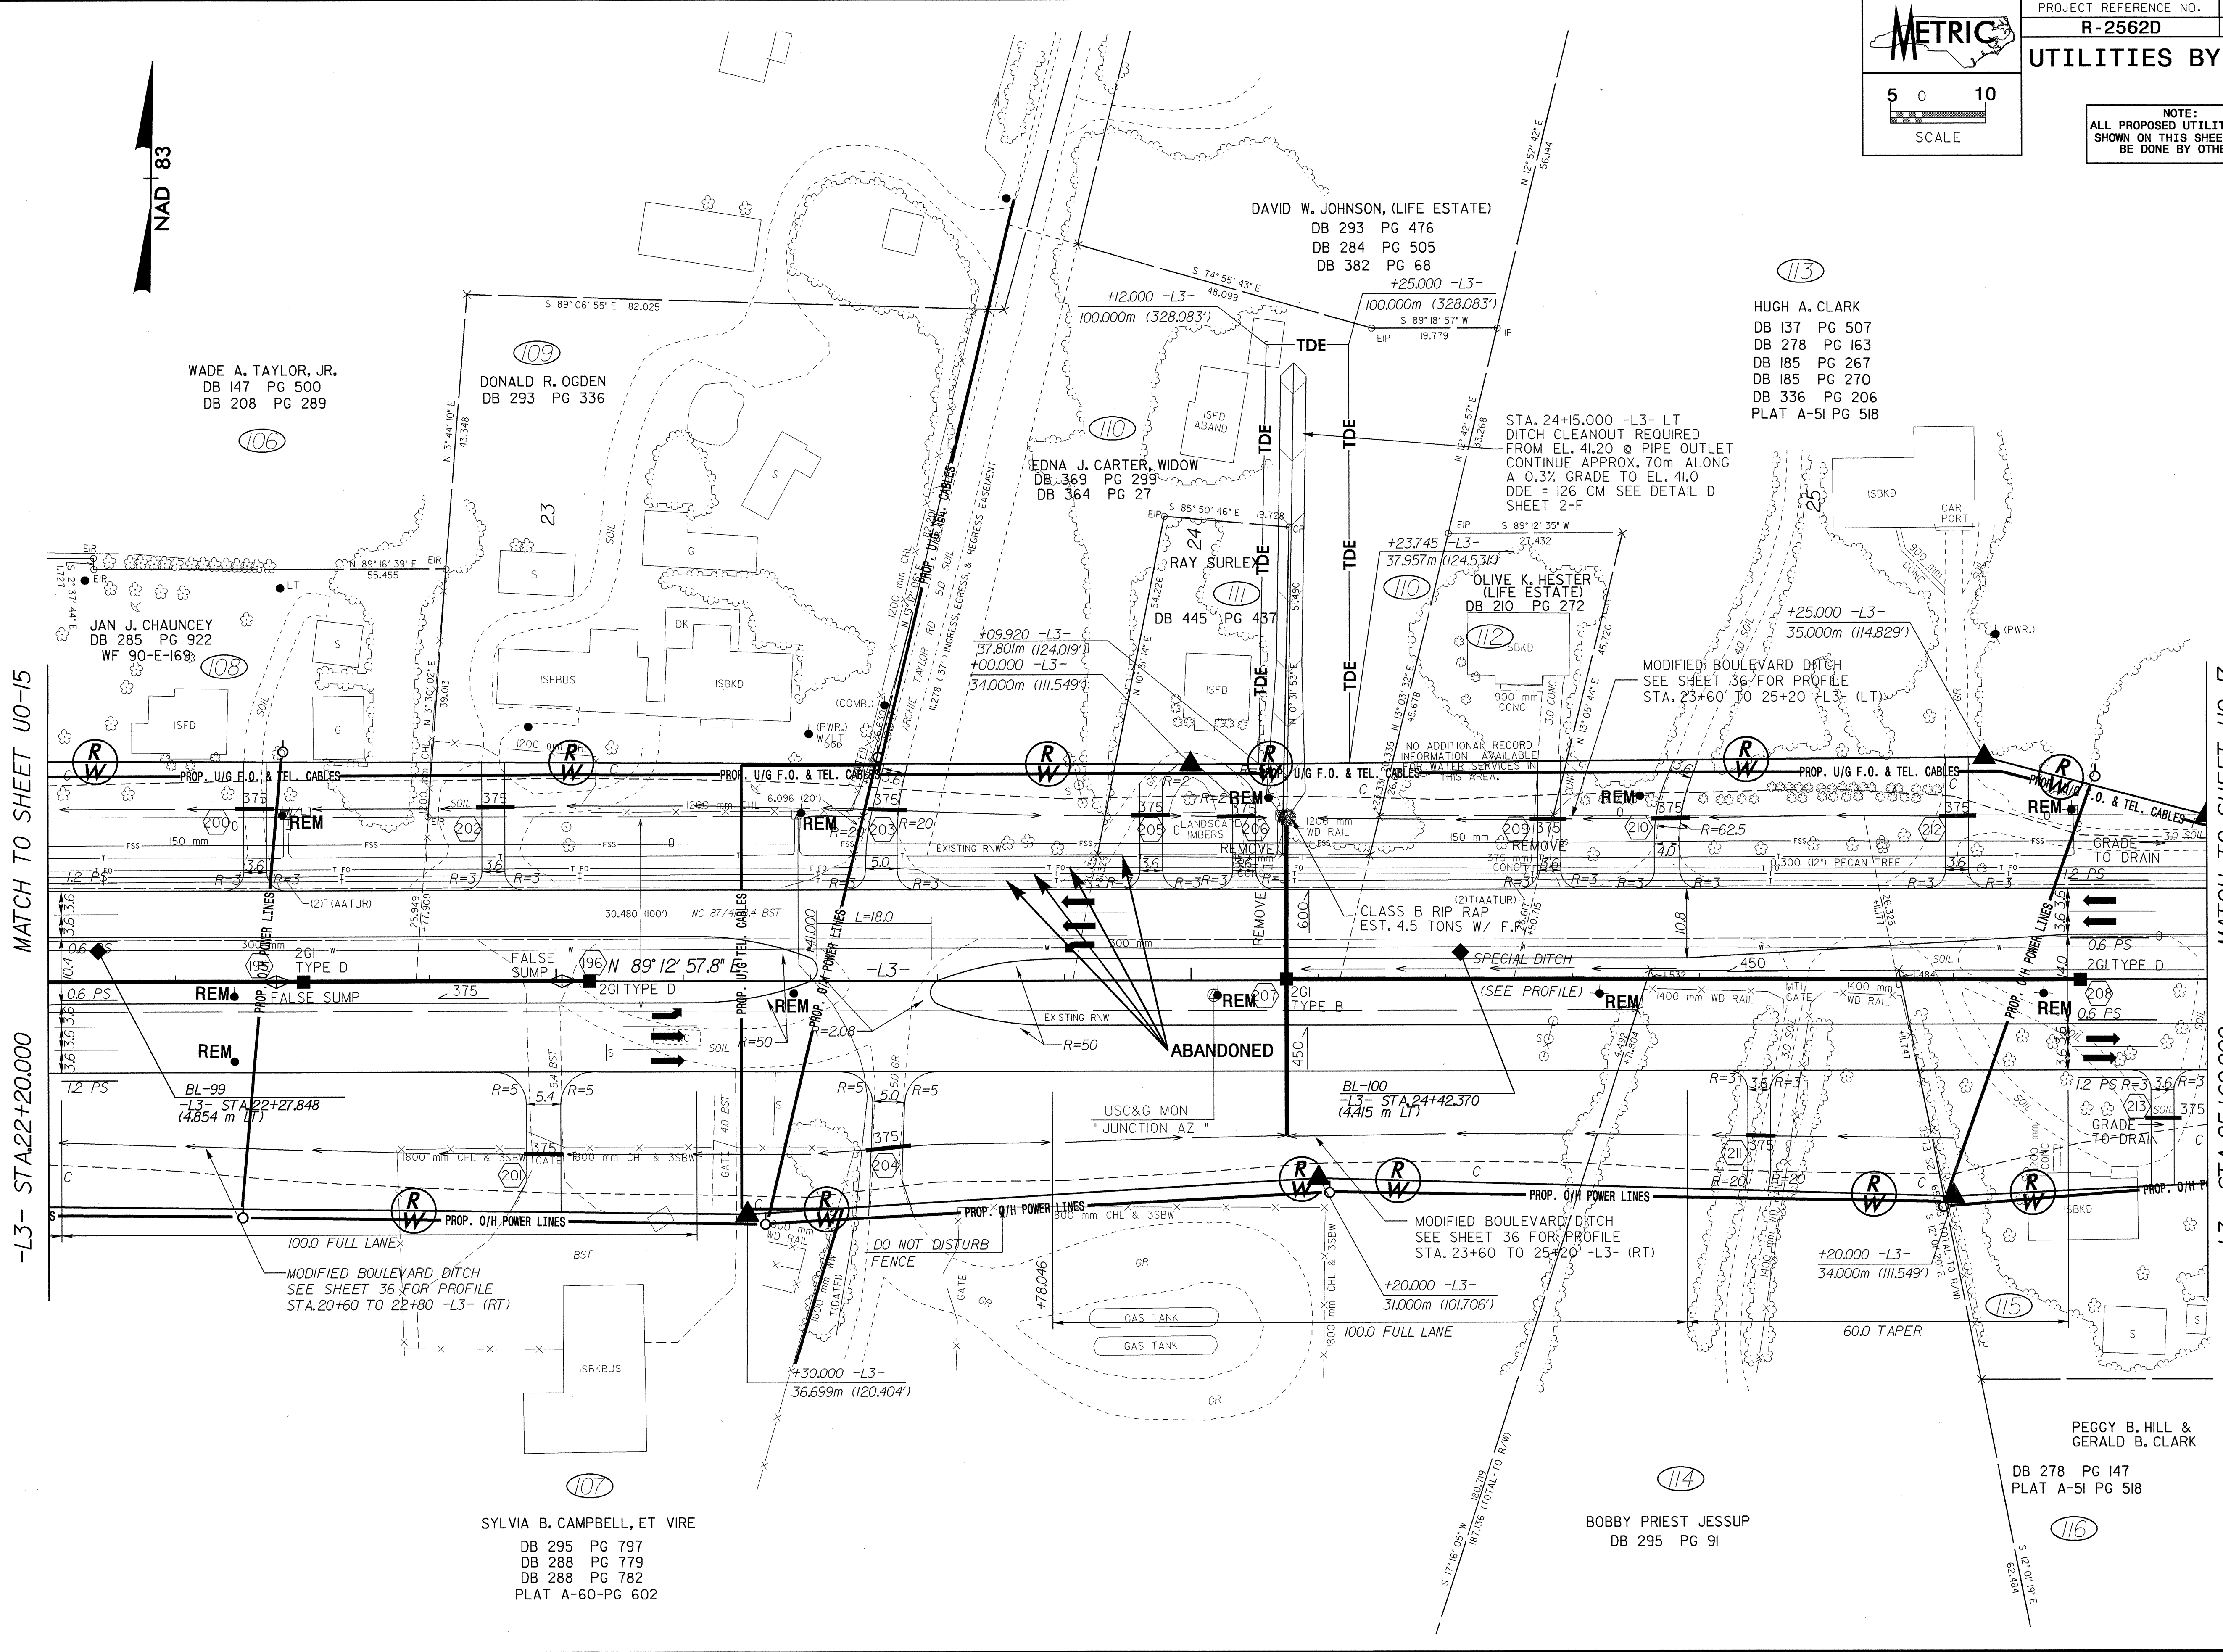

R:\UT\11-22-SEP-2004 15:23 11-22-SEP-2004 15:23 R-2562D20,10016.ut,psb.dgn
 mbr:light
 042527