
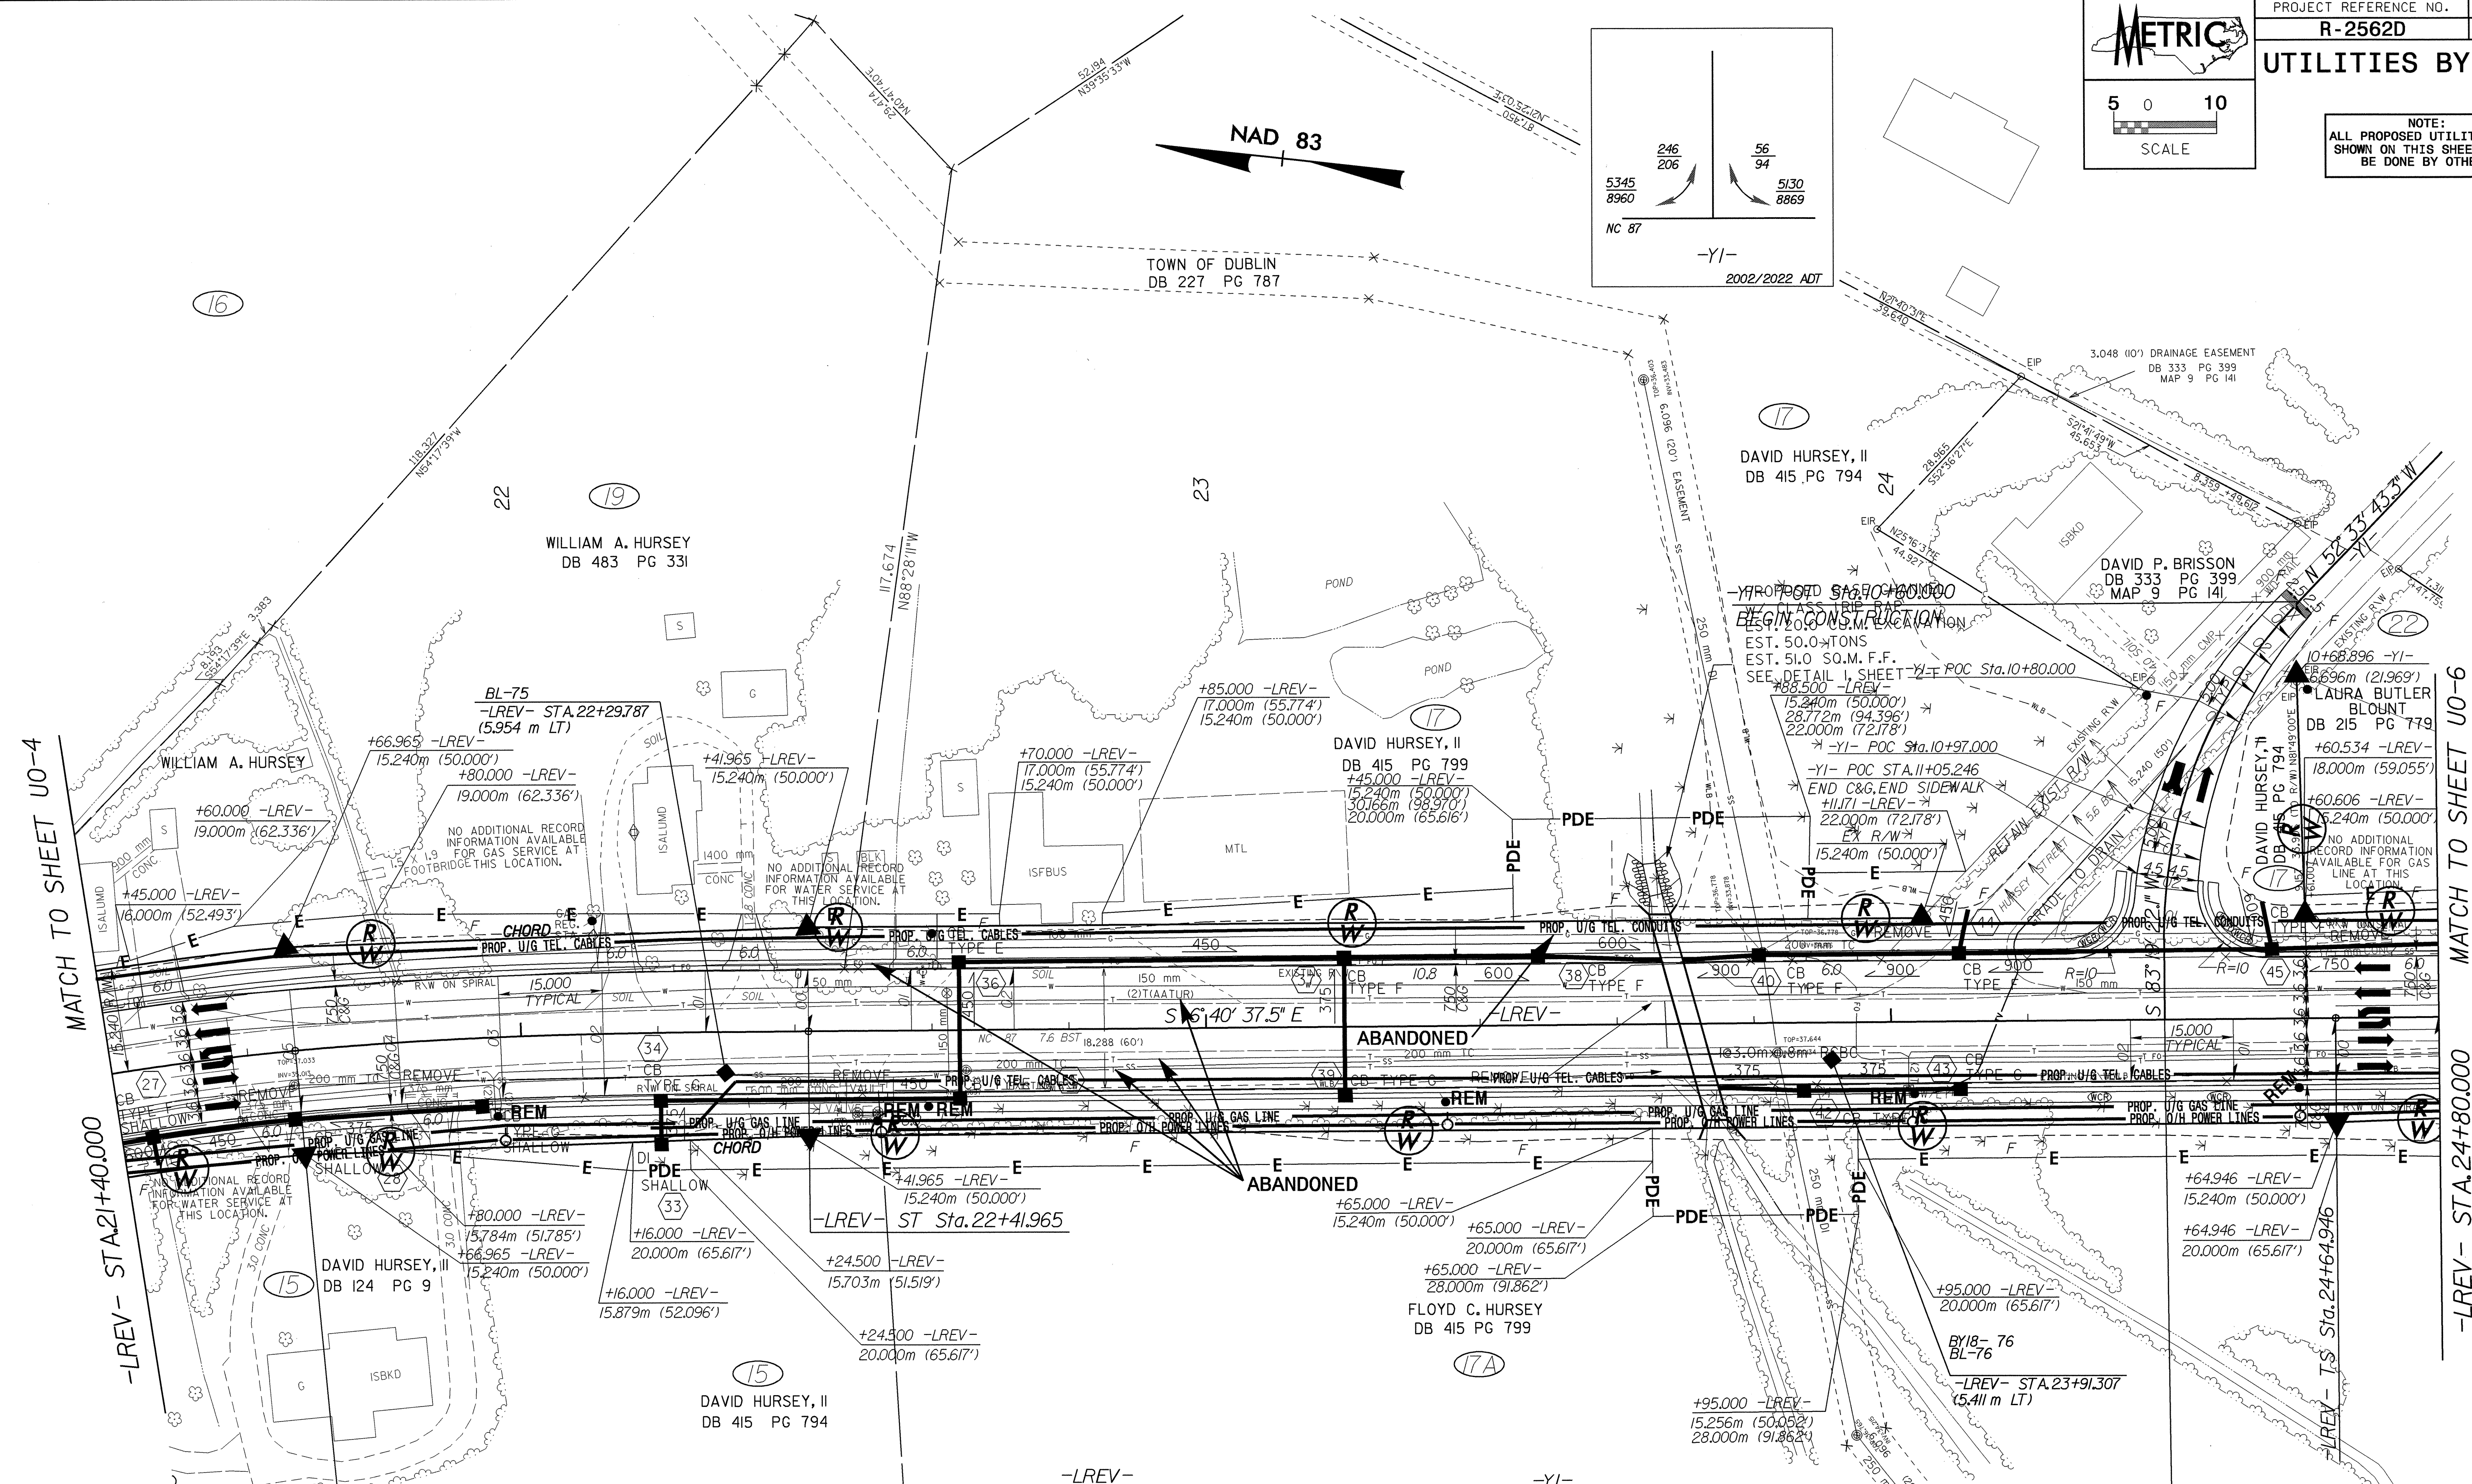
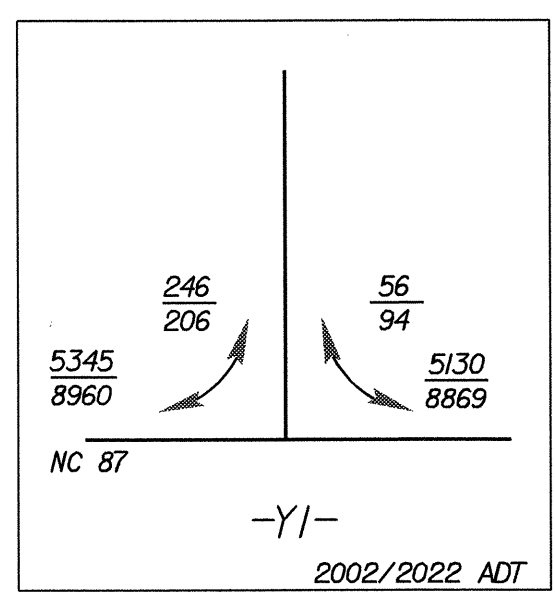


NOTE:  
 ALL PROPOSED UTILITY WORK  
 SHOWN ON THIS SHEET WILL  
 BE DONE BY OTHERS

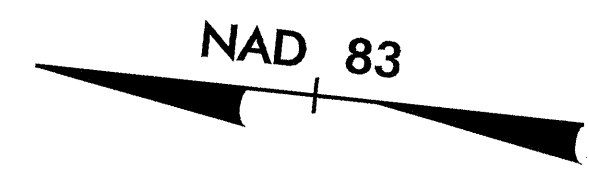

MATCH TO SHEET U0-4

-LREV- STA.21+40.000

MATCH TO SHEET U0-6

-LREV- STA.24+80.000

-LREV-			-Y1-		
Pls Sta 19+27.520	PI Sta 20+61.908	Pls Sta 21+91.982	PI Sta 10+89.020		
Os = 4° 52' 59.4"	Δ = 27° 55' 37.1" (RT)	Os = 4° 52' 59.4"	Δ = 44° 06' 54.5" (LT)		
Ls = 75.0	L = 214.464	Ls = 75.0	L = 53.897		
LT = 50.019	T = 109.407	LT = 50.019	T = 28.364		
ST = 25.017	R = 440.000	ST = 25.017	R = 70.000		
	SE = .05		SE = .04		
-LREV-			-Y1-		
Pls Sta 25+04.971	PI Sta 26+08.758	Pls Sta 27+07.673			
Os = 6° 15' 01.6"	Δ = 33° 53' 57.0" (LT)	Os = 6° 15' 01.6"			
Ls = 60.0	L = 162.704	Ls = 60.0			
LT = 40.025	T = 83.811	LT = 40.025			
ST = 20.023	R = 275.000	ST = 20.023			
	SE = .04				

042527  
 R:\A\1\22-SEP-2004\1518\AR-2562D08.L05.ut.pwd.dgn  
 mbr:light