



NOTE:
 ALL PROPOSED UTILITY WORK
 SHOWN ON THIS SHEET WILL
 BE DONE BY OTHERS

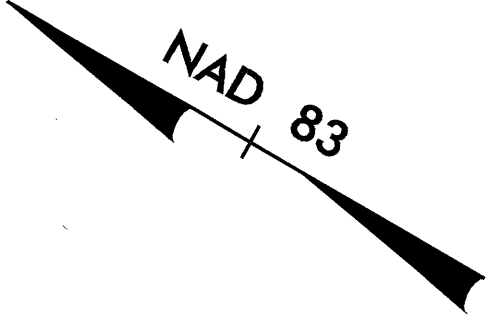

OSCAR E. BRYAN
 DB 385 PG 584
 DB 216 PG 356
 DB 199 PG 145
 DB 259 PG 403
 DB 259 PG 406
 MAP 12 PG 102

JAMES T. BRYAN
 DB 216 PG 355
 MAP 12 PG 102

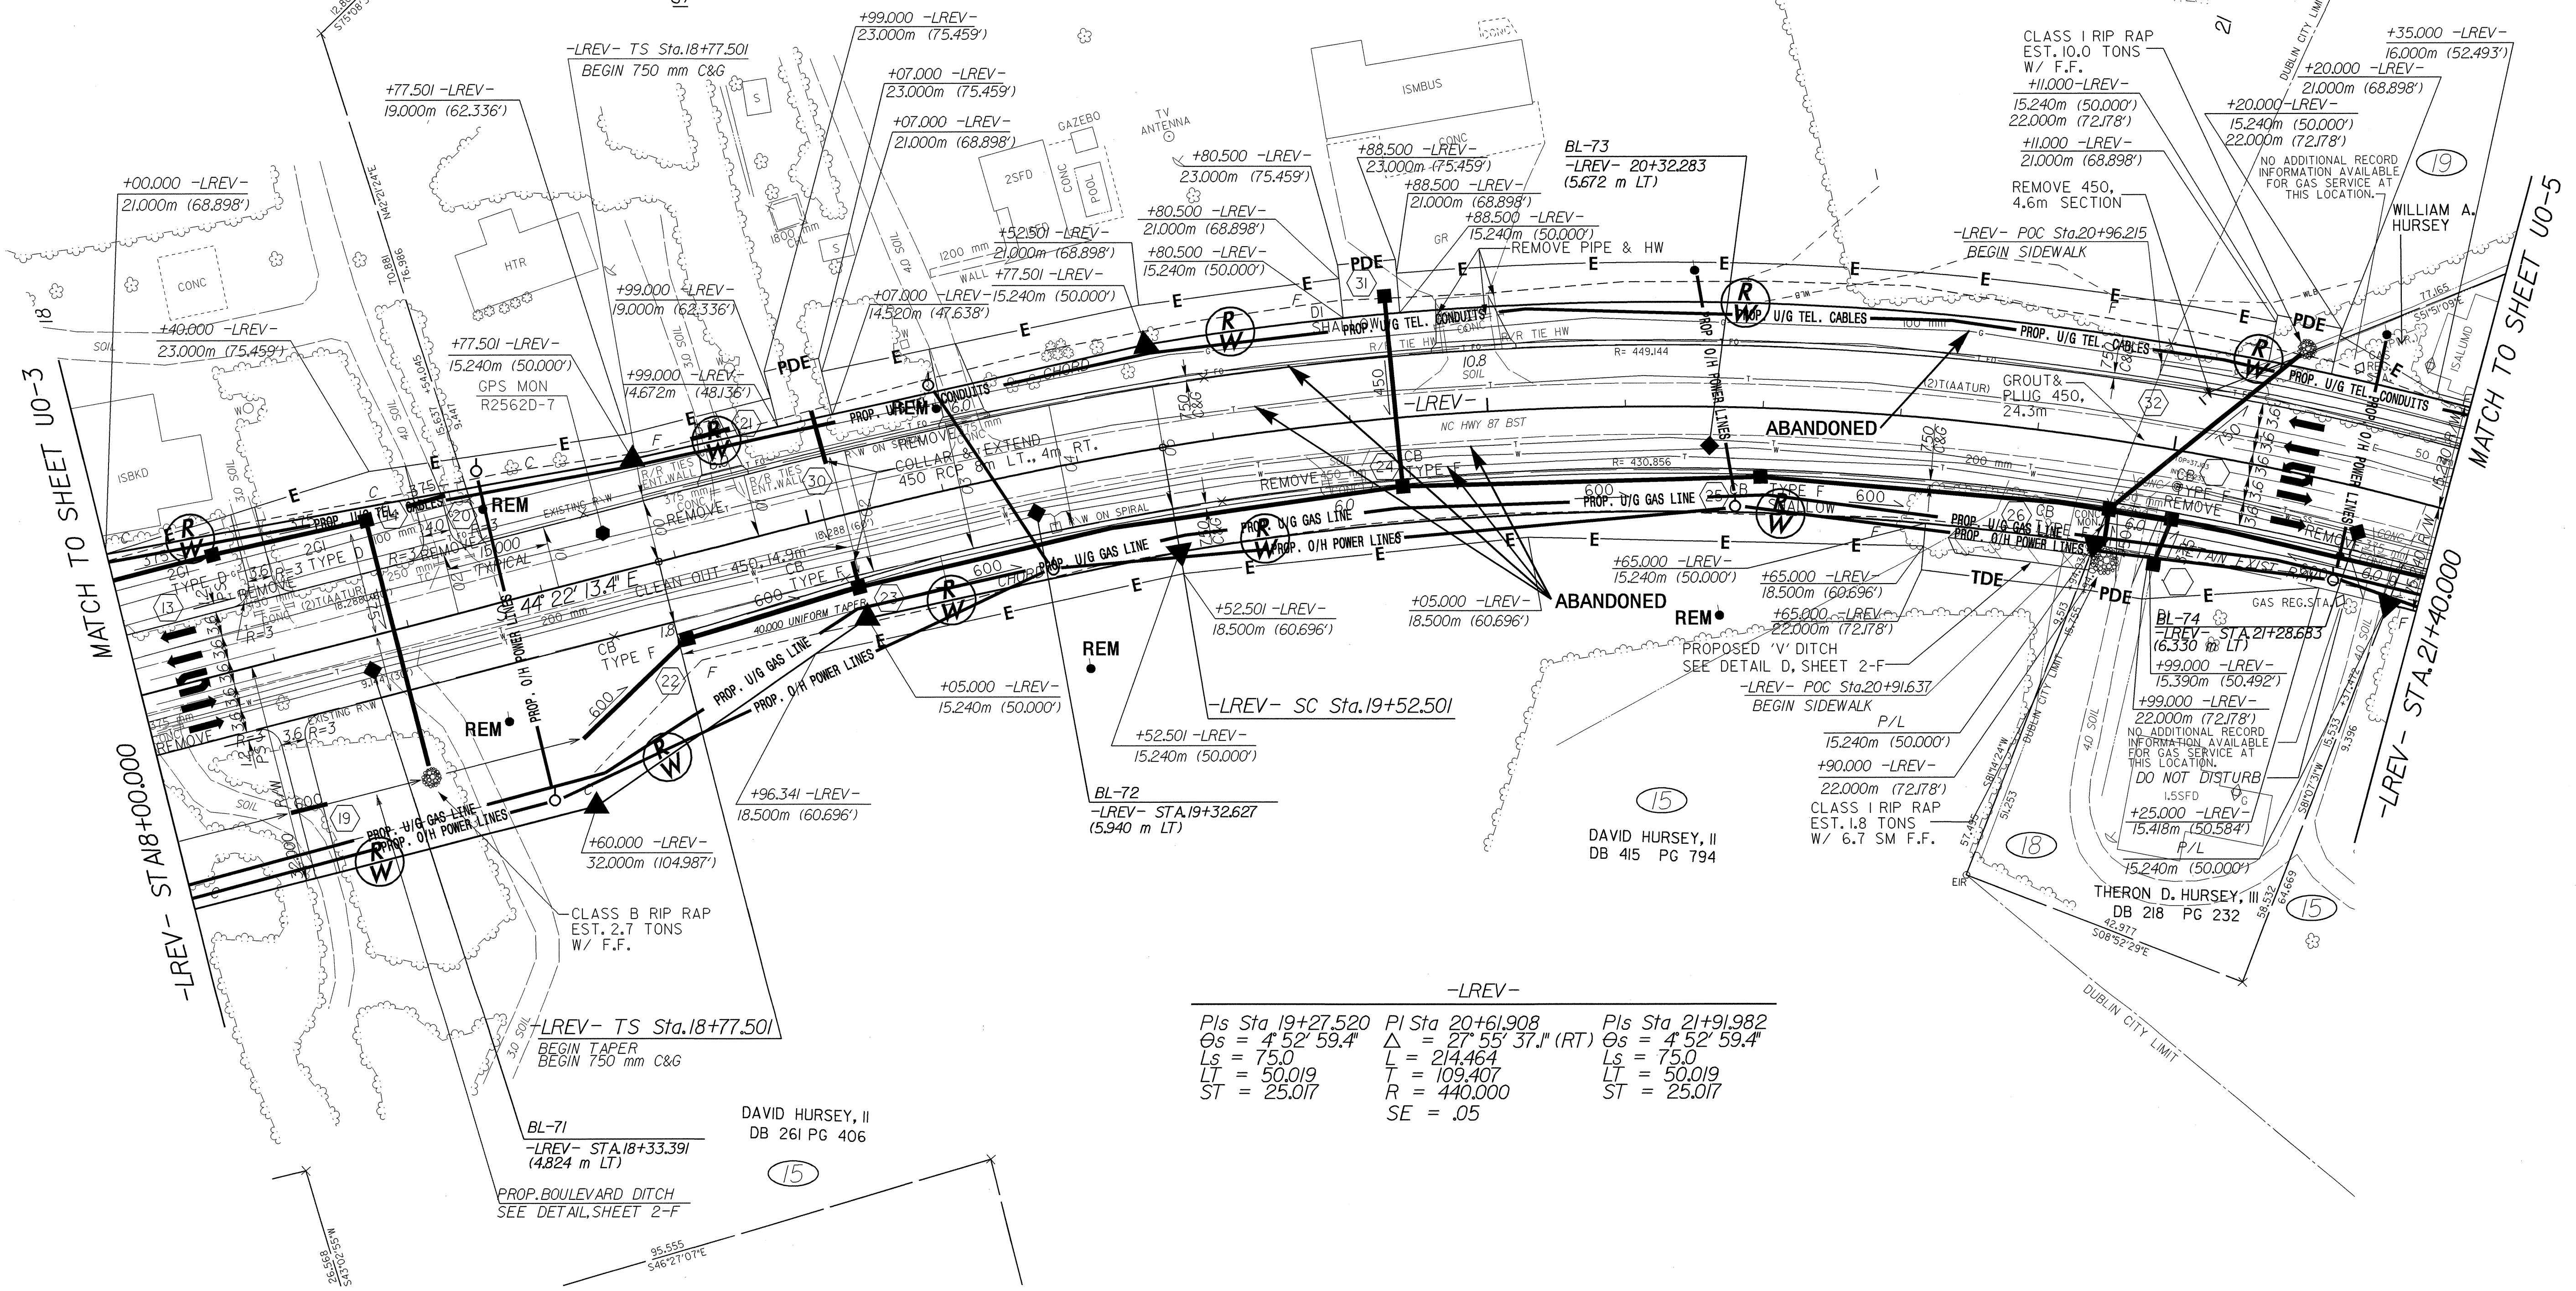

Pls Sta 19+27.520	Pl Sta 20+61.908	Pls Sta 21+91.982
$\Delta = 4' 52' 59.4"$	$\Delta = 27' 55' 37.1" (RT)$	$\Delta = 4' 52' 59.4"$
$Ls = 75.0$	$L = 214.464$	$Ls = 75.0$
$LT = 50.019$	$T = 109.407$	$LT = 50.019$
$ST = 25.017$	$R = 440.000$	$ST = 25.017$
	$SE = .05$	

R:\U04\22-565-2004_U04_U04-UT-UTIL-DGN
 22-565-2004_U04_U04-UT-UTIL-DGN
 10/21/04 10:52:21 AM