



UTILITIES BY OTHERS

NOTE: ALL PROPOSED UTILITY WORK SHOWN ON THIS SHEET WILL BE DONE BY OTHERS

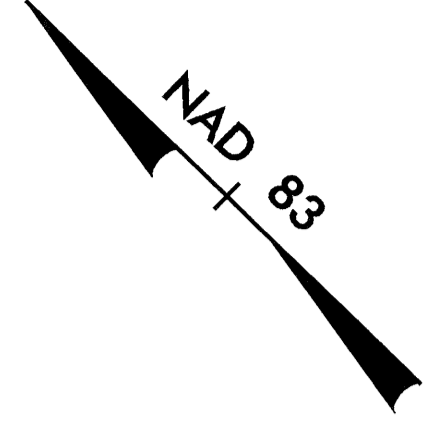

N. B. CARROL, JR. & WIFE EUNICE MILDRED CARROL

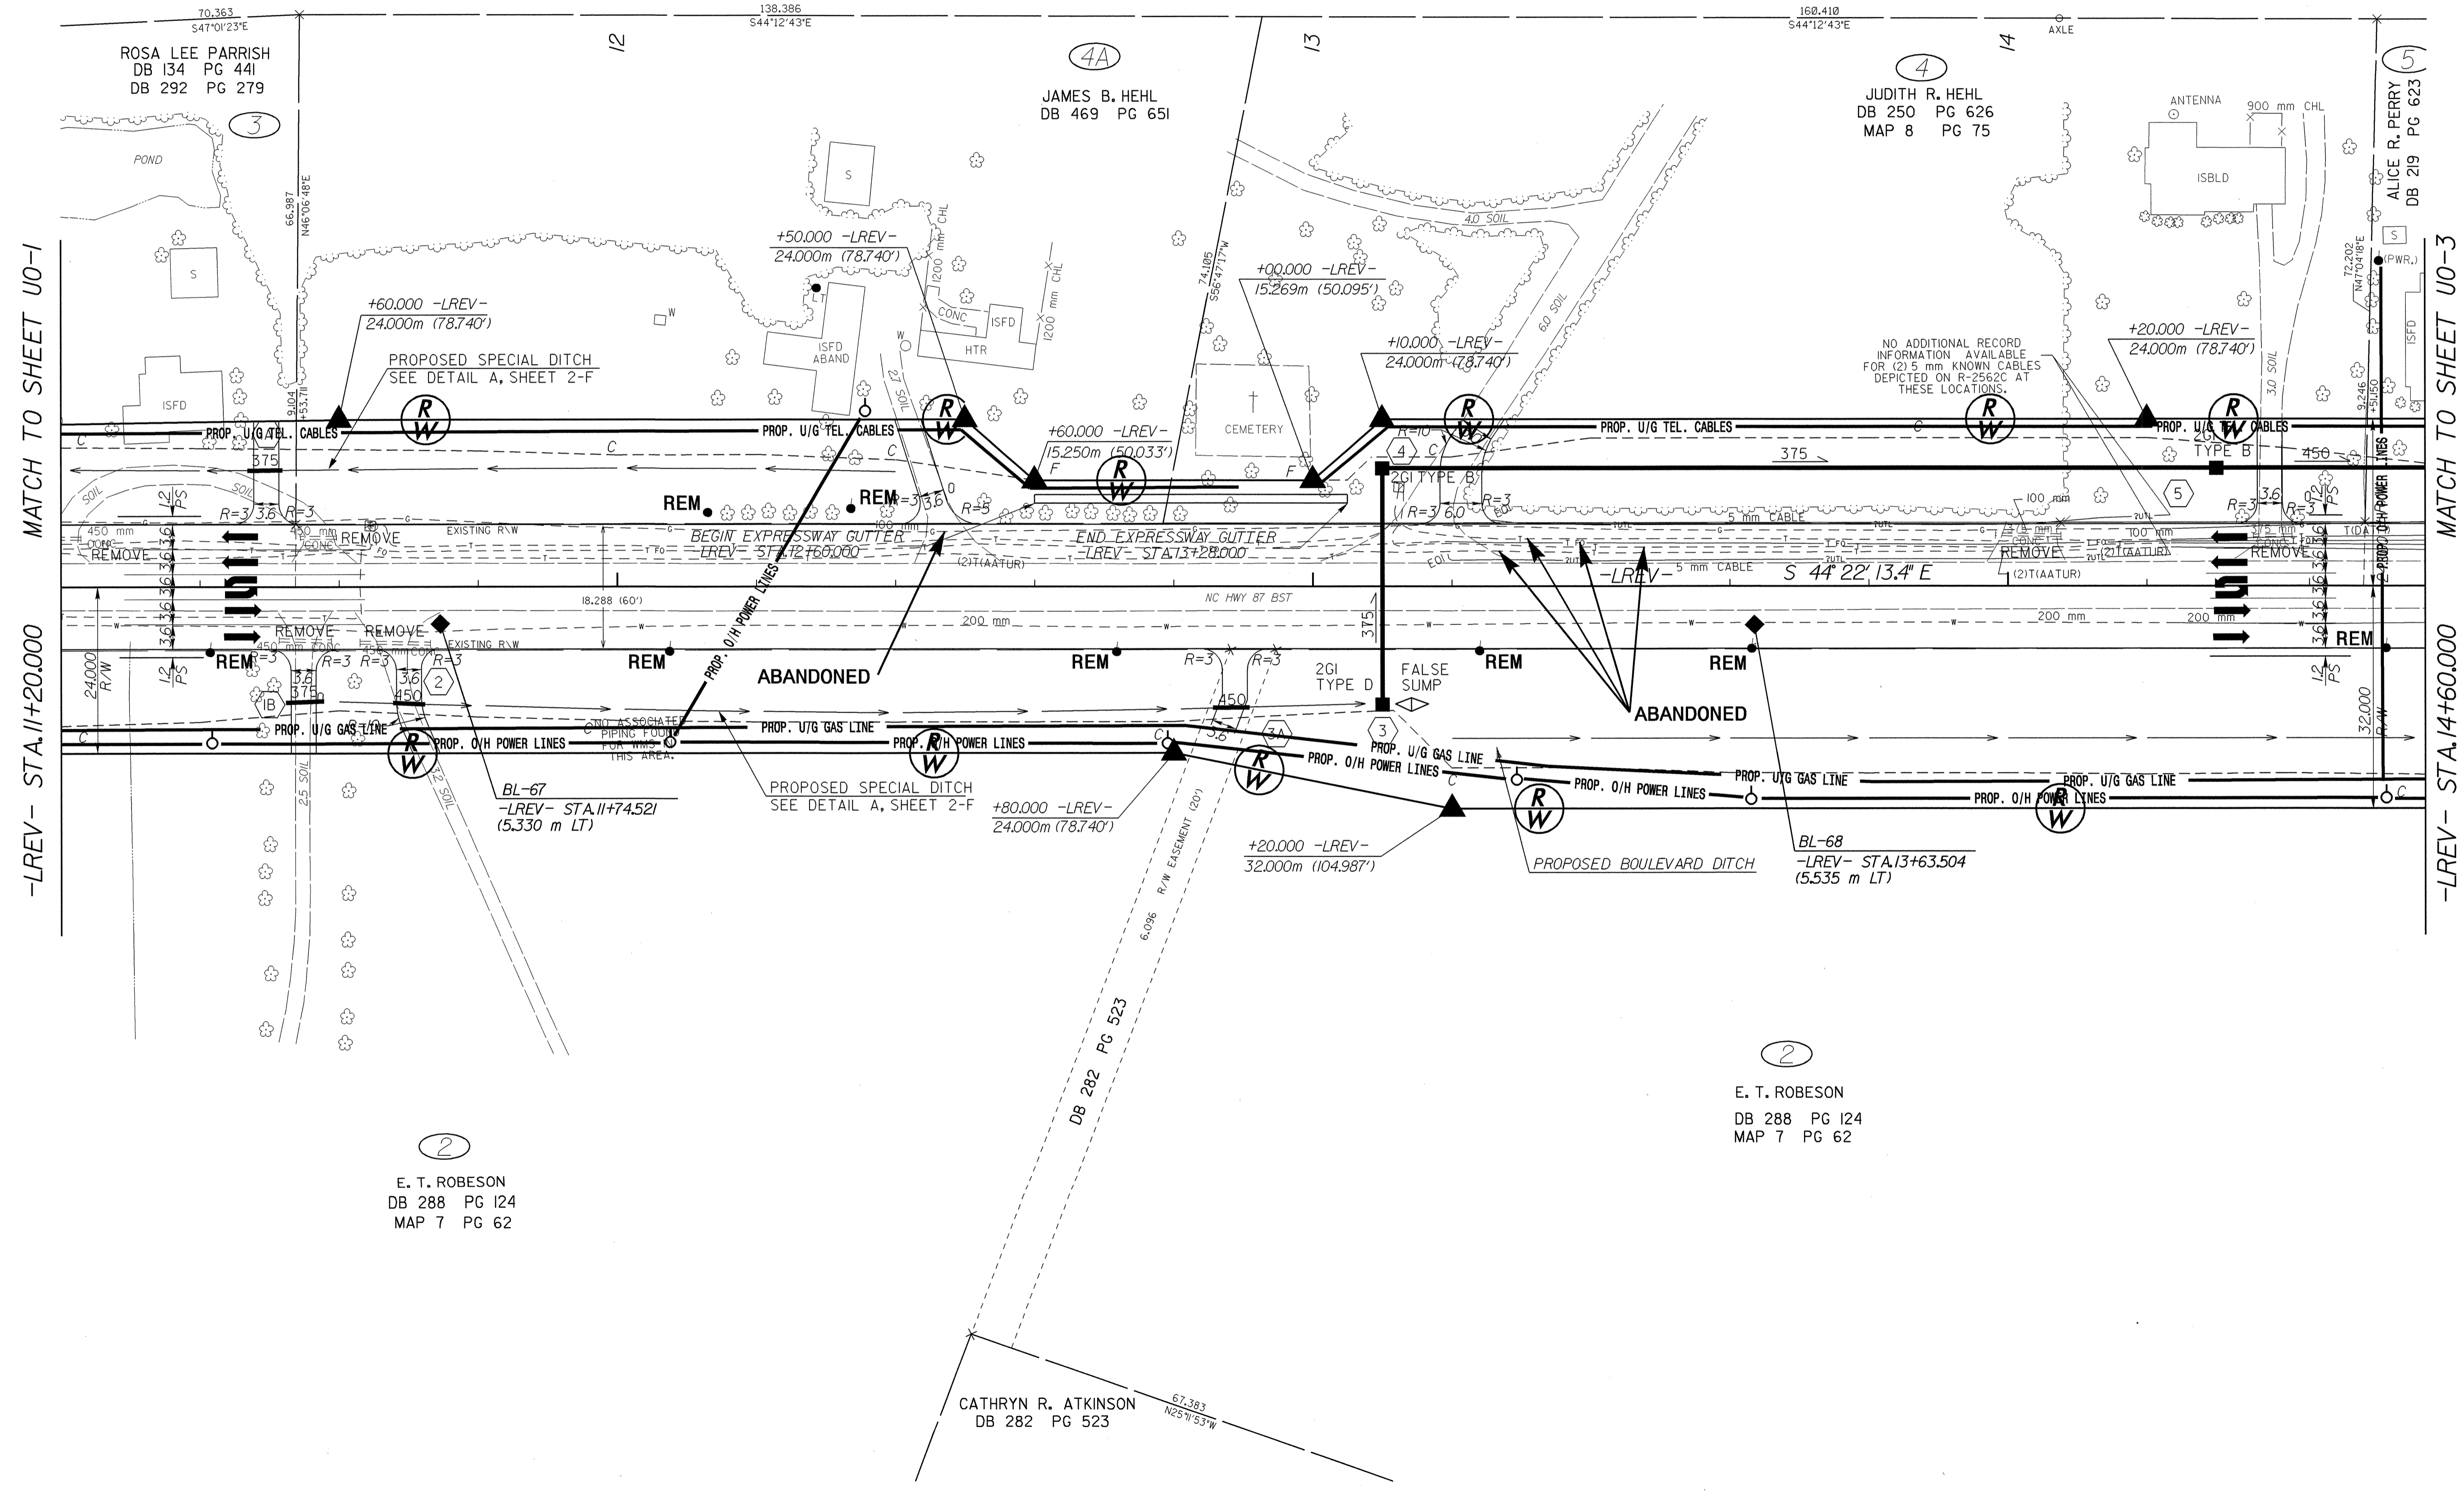

MATCH TO SHEET UO-1

-LREV- STA. 11+20.000

MATCH TO SHEET UO-3

-LREV- STA. 14+60.000

2
E. T. ROBESON
DB 288 PG 124
MAP 7 PG 62

2
E. T. ROBESON
DB 288 PG 124
MAP 7 PG 62

CATHRYN R. ATKINSON
DB 282 PG 523

RA:\h1\12-SEP-2004 8:18 AM R-2562D\05_U02.ut_psh.dgn