


NOTE:
ALL PROPOSED UTILITY WORK
SHOWN ON THIS SHEET WILL
BE DONE BY OTHERS

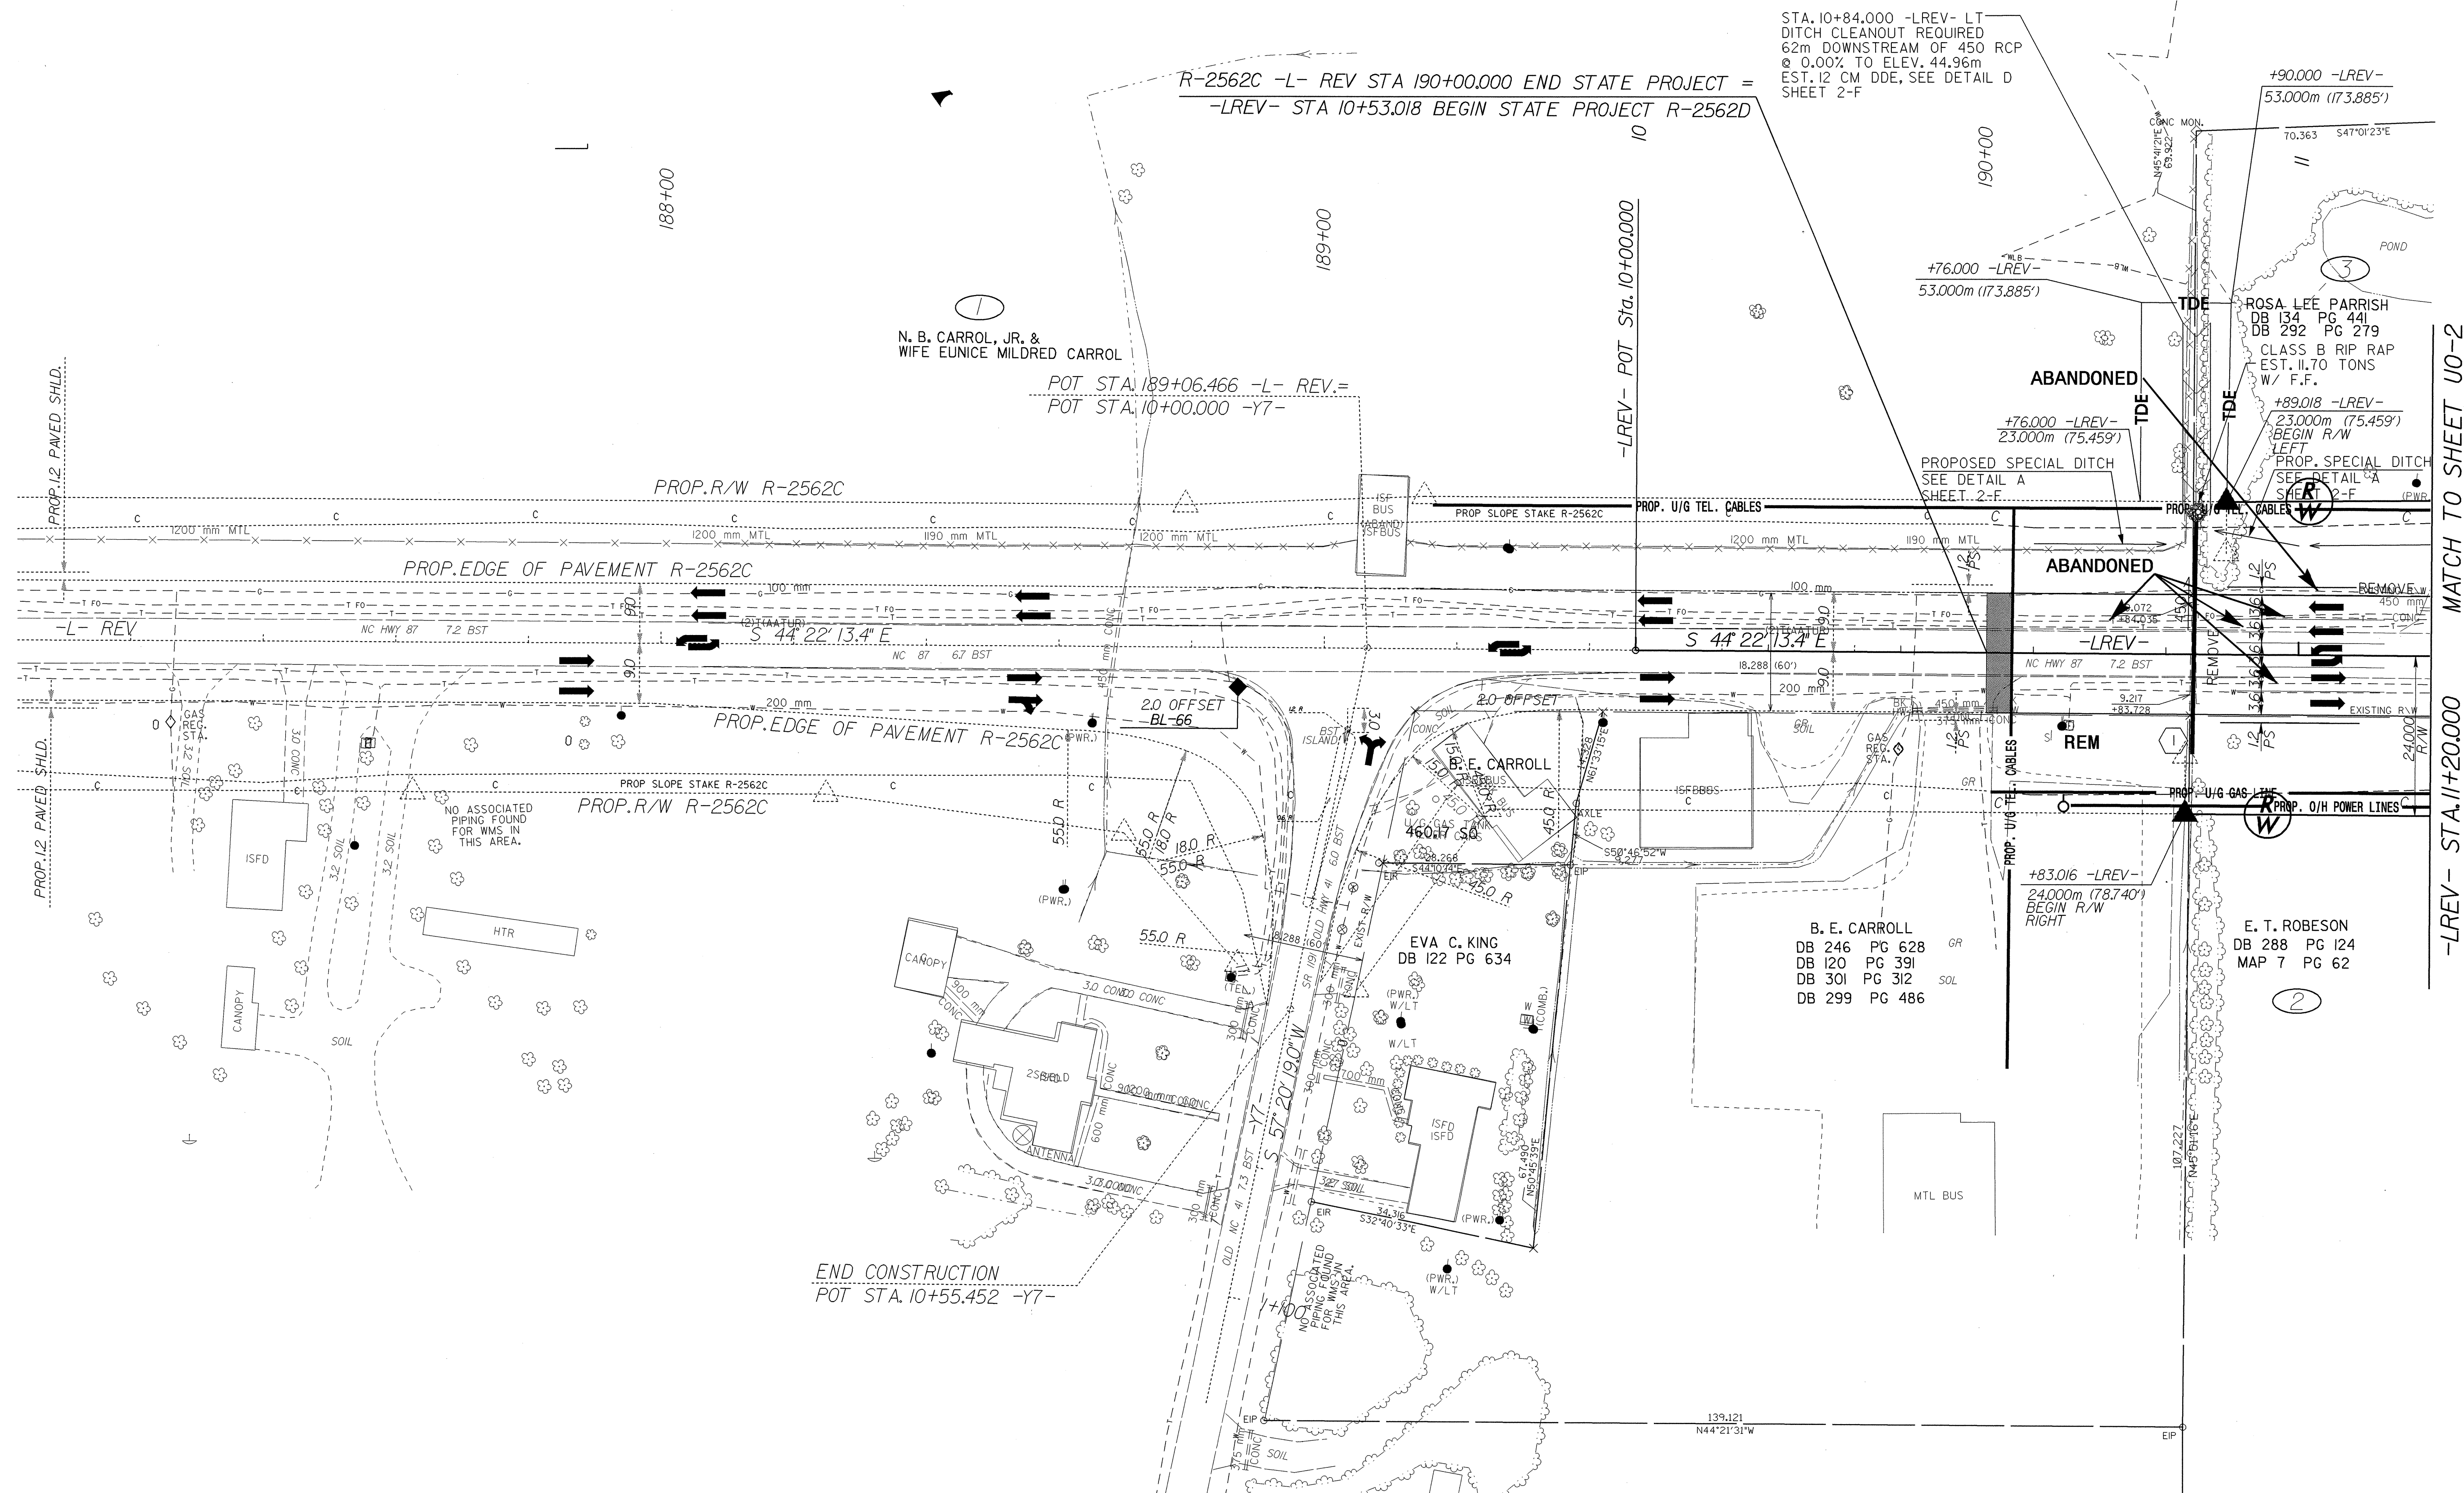

MATCH TO SHEET U0-2
-LREV- STA. 11+20.000

22-SEP-2004 16:35
R:\Utilities\2562D\04_U01.dwg
psh-dgn
meright