


PROJECT REFERENCE NO.	SHEET NO.
R-2562D	UC-16
DESIGNED BY: MRB	
DRAWN BY: MRB	
CHECKED BY: RBW	
APPROVED BY: RBW	
REVISED:	
NORTH CAROLINA DEPARTMENT OF TRANSPORTATION	
DESIGN SERVICES UNIT PHONE: (919) 250-4128 FAX: (919) 250-4119	
UTILITY CONSTRUCTION PLANS ONLY	

**UTILITY CONSTRUCTION**

**PROP. - 7 - RELOCATE EXIST. WATER METERS  
102M OF 20MM PE WATER TUBING, SDR 9, -1.38MPA WP  
CONNECT USING NECESSARY FITTINGS**

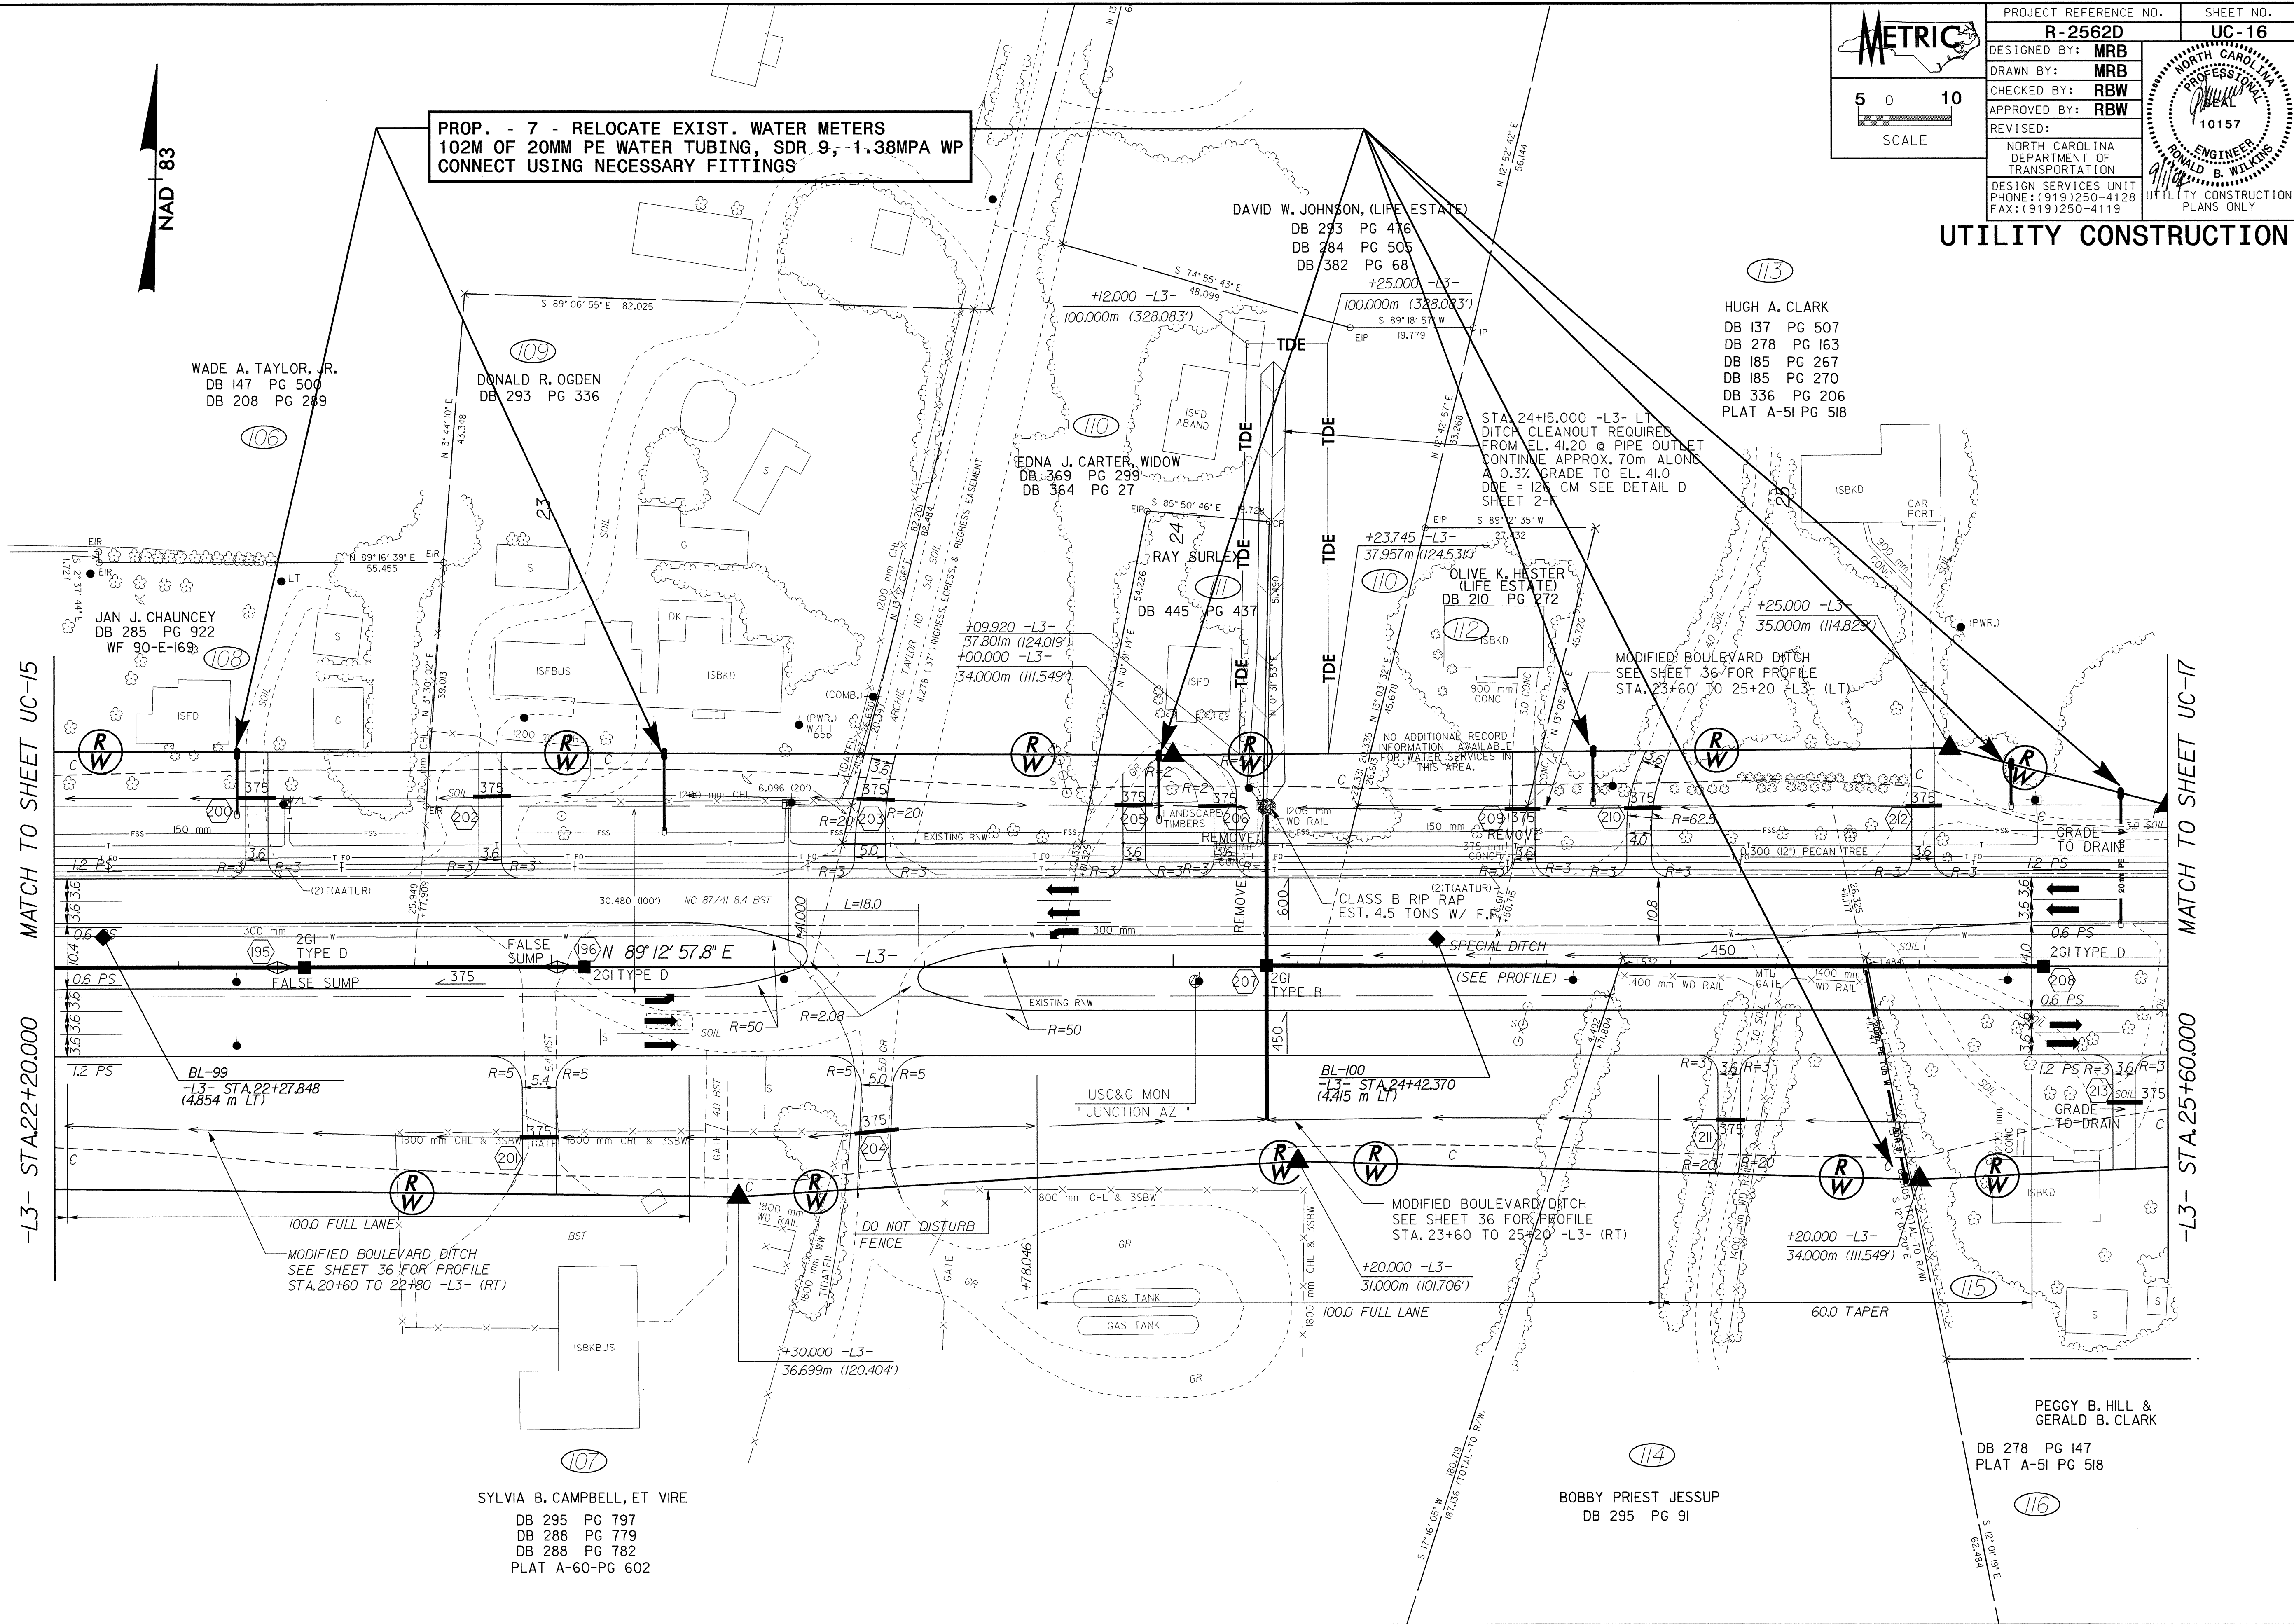

WADE A. TAYLOR, JR.  
DB 147 PG 500  
DB 208 PG 249

DONALD R. OGDEN  
DB 293 PG 336

DAVID W. JOHNSON, (LIFE ESTATE)  
DB 293 PG 416  
DB 284 PG 505  
DB 382 PG 68

HUGH A. CLARK  
DB 137 PG 507  
DB 278 PG 163  
DB 185 PG 267  
DB 185 PG 270  
DB 336 PG 206  
PLAT A-51 PG 518

JAN J. CHAUNCEY  
DB 285 PG 922  
WF 90-E-169

EDNA J. CARTER, WIDOW  
DB 369 PG 299  
DB 364 PG 27

OLIVE K. HESTER  
(LIFE ESTATE)  
DB 210 PG 272

RAY SURLER  
DB 445 PG 437

PEGGY B. HILL &  
GERALD B. CLARK  
DB 278 PG 147  
PLAT A-51 PG 518

SYLVIA B. CAMPBELL, ET VIRE  
DB 295 PG 797  
DB 288 PG 779  
DB 288 PG 782  
PLAT A-60-PG 602

BOBBY PRIEST JESSUP  
DB 295 PG 91

30-AUG-2004 08:04 R:\Utility\2562D\UC16.uc-psh.dgn