


PROJECT REFERENCE NO.	SHEET NO.
R-2562D	UC-3
DESIGNED BY: MRB	
DRAWN BY: MRB	
CHECKED BY: RBW	
APPROVED BY: RBW	
REVISED:	
NORTH CAROLINA DEPARTMENT OF TRANSPORTATION DESIGN SERVICES UNIT PHONE: (919)250-4128 FAX: (919)250-4119	
UTILITY CONSTRUCTION PLANS ONLY	

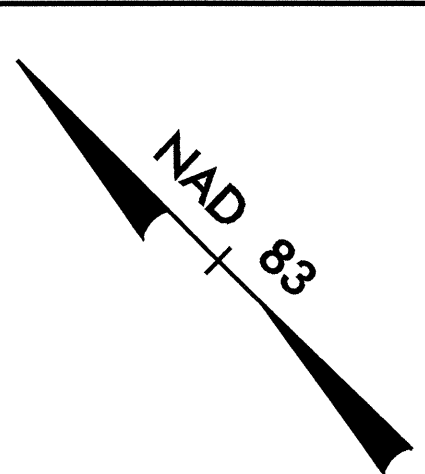

N. B. CARROL, JR. & WIFE EUNICE MILDRED CARROL


OSCAR E. BRYAN
 DB 385 PG 584
 DB 216 PG 356
 DB 199 PG 145
 DB 259 PG 403
 DB 259 PG 406
 MAP 12 PG 102

MATCH TO SHEET UC-2

-LREV- STA.14+60.000

MATCH TO SHEET UC-4

-LREV- STA.18+00.000

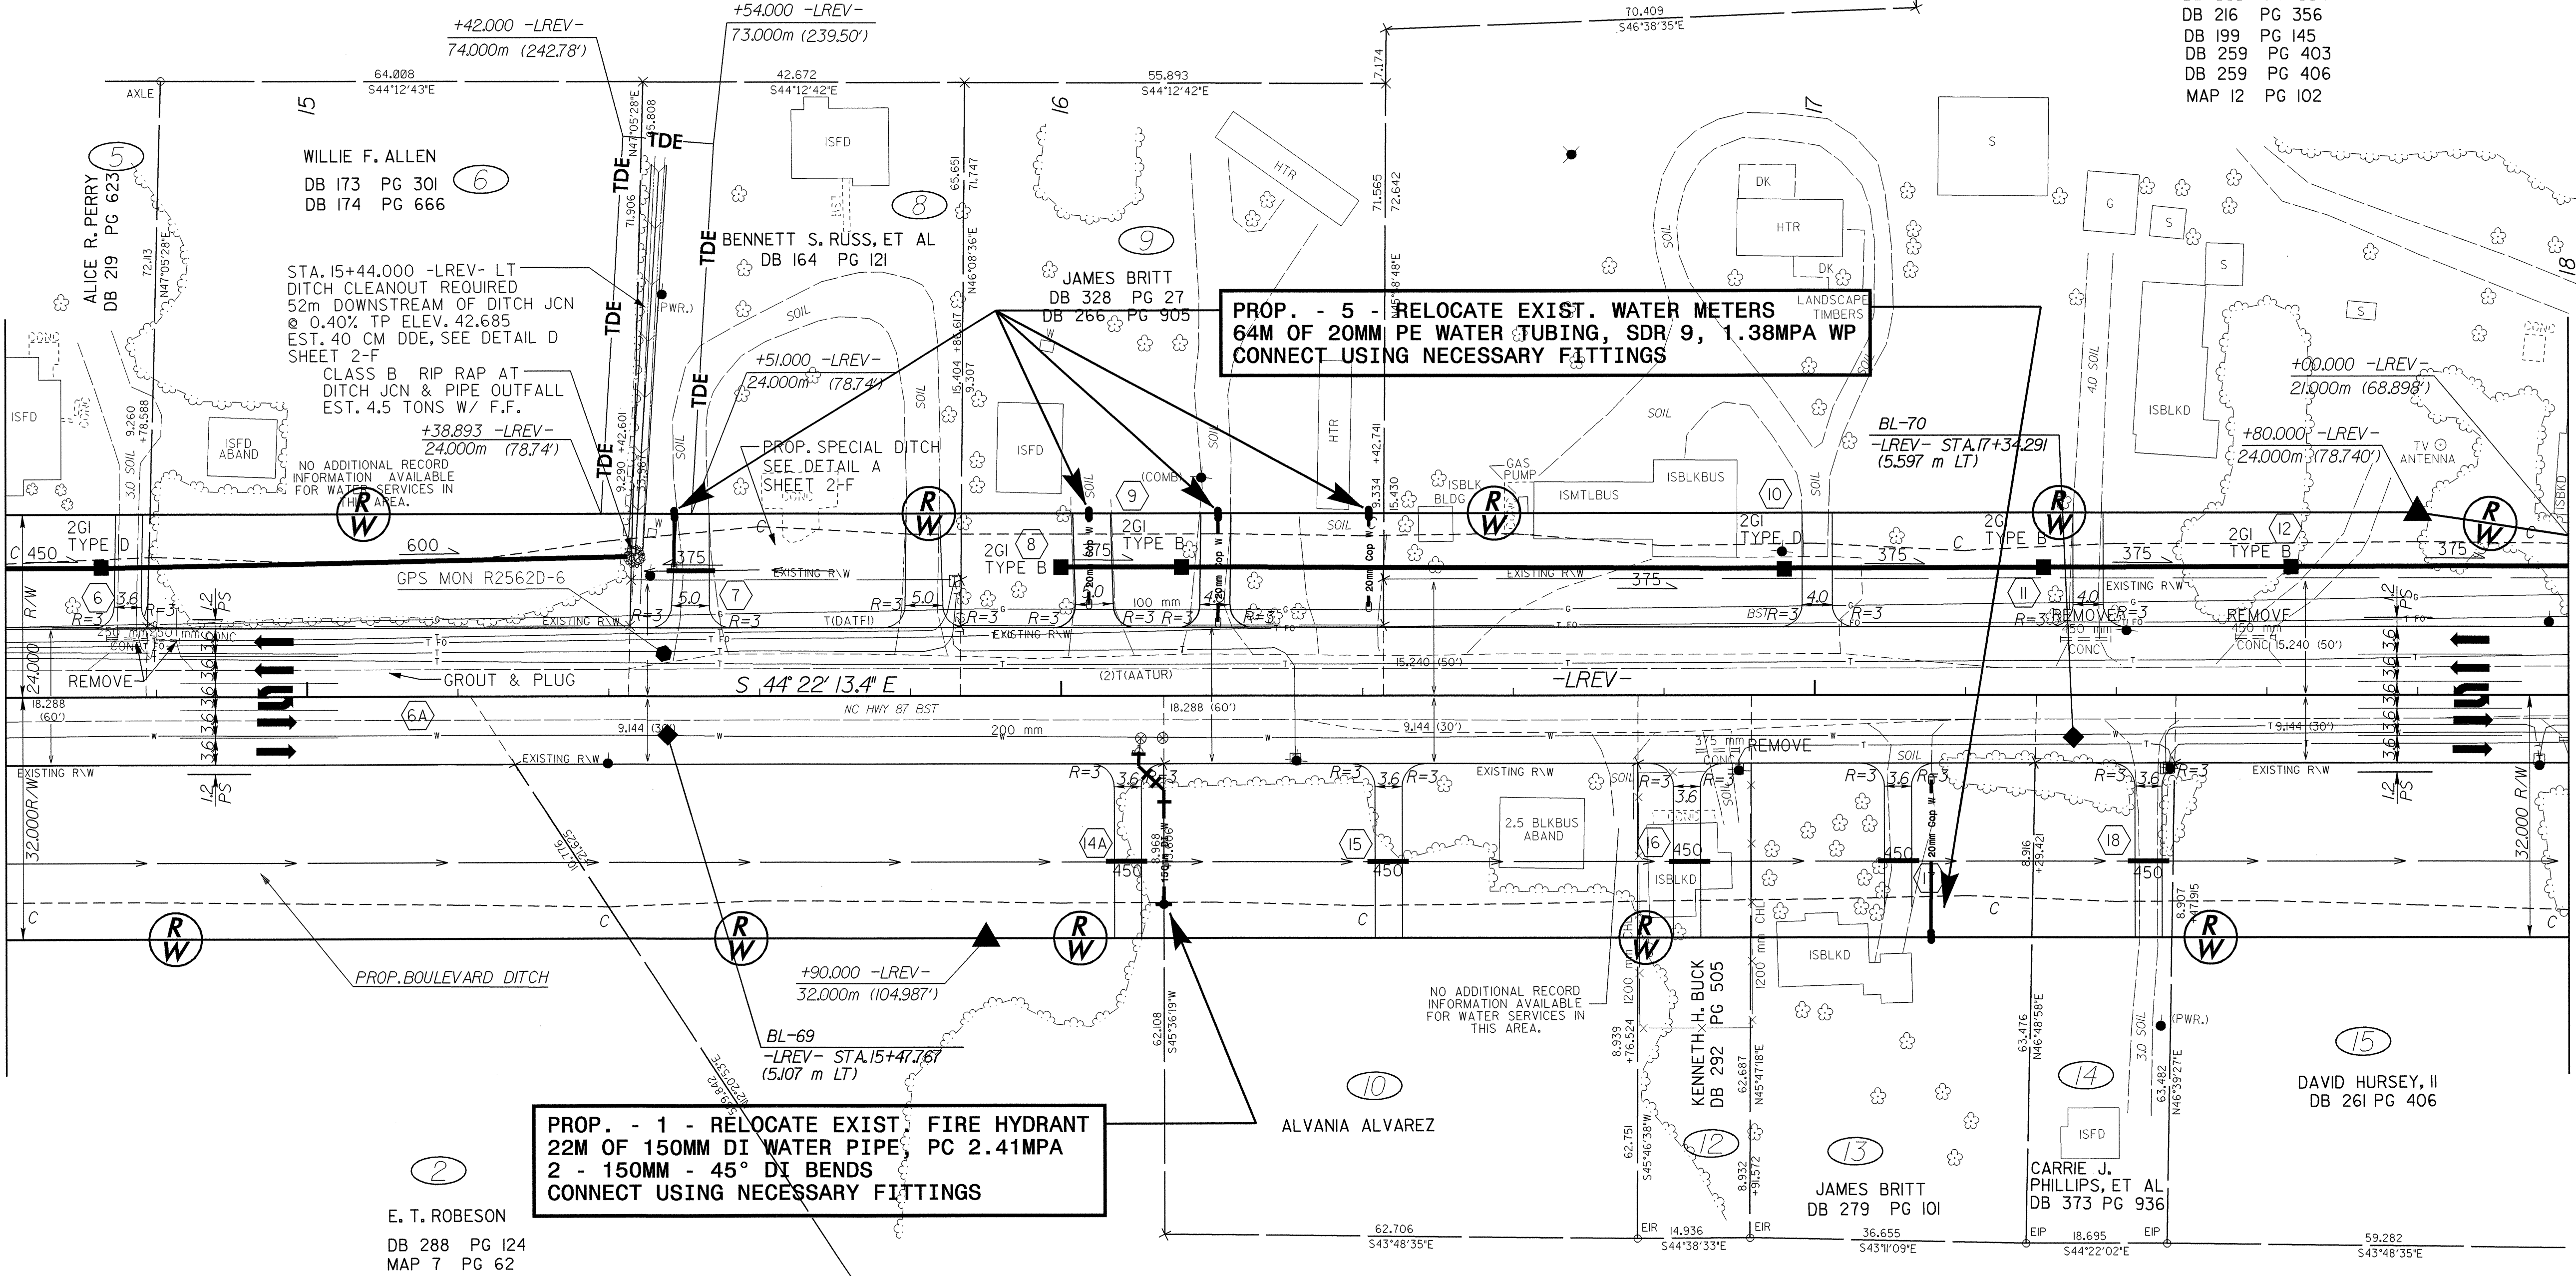

PROP. - 1 - RELOCATE EXIST. FIRE HYDRANT
 22M OF 150MM DI WATER PIPE, PC 2.41MPA
 2 - 150MM - 45° DI BENDS
 CONNECT USING NECESSARY FITTINGS

PROP. - 5 - RELOCATE EXIST. WATER METERS
 64M OF 20MM PE WATER TUBING, SDR 9, 1.38MPA WP
 CONNECT USING NECESSARY FITTINGS

STA. 15+44.000 -LREV- LT
 DITCH CLEANOUT REQUIRED
 52m DOWNSTREAM OF DITCH JCN
 @ 0.40% TP ELEV. 42.685
 EST. 40 CM DDE, SEE DETAIL D
 SHEET 2-F
 CLASS B RIP RAP AT
 DITCH JCN & PIPE OUTFALL
 EST. 4.5 TONS W/ F.F.

NO ADDITIONAL RECORD
 INFORMATION AVAILABLE
 FOR WATER SERVICES IN
 THIS AREA.

NO ADDITIONAL RECORD
 INFORMATION AVAILABLE
 FOR WATER SERVICES IN
 THIS AREA.

E. T. ROBESON
 DB 288 PG 124
 MAP 7 PG 62

DANIEL L. GRIMSLEY, ET AL
 DB 154 PG 840
 DB 155 PG 271
 MAP 7 PG 67