

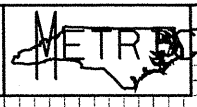


0.25/98

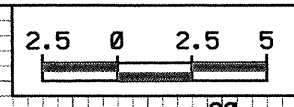

PROJECT REFERENCE NO. SHEET NO.
R-2562D X-86

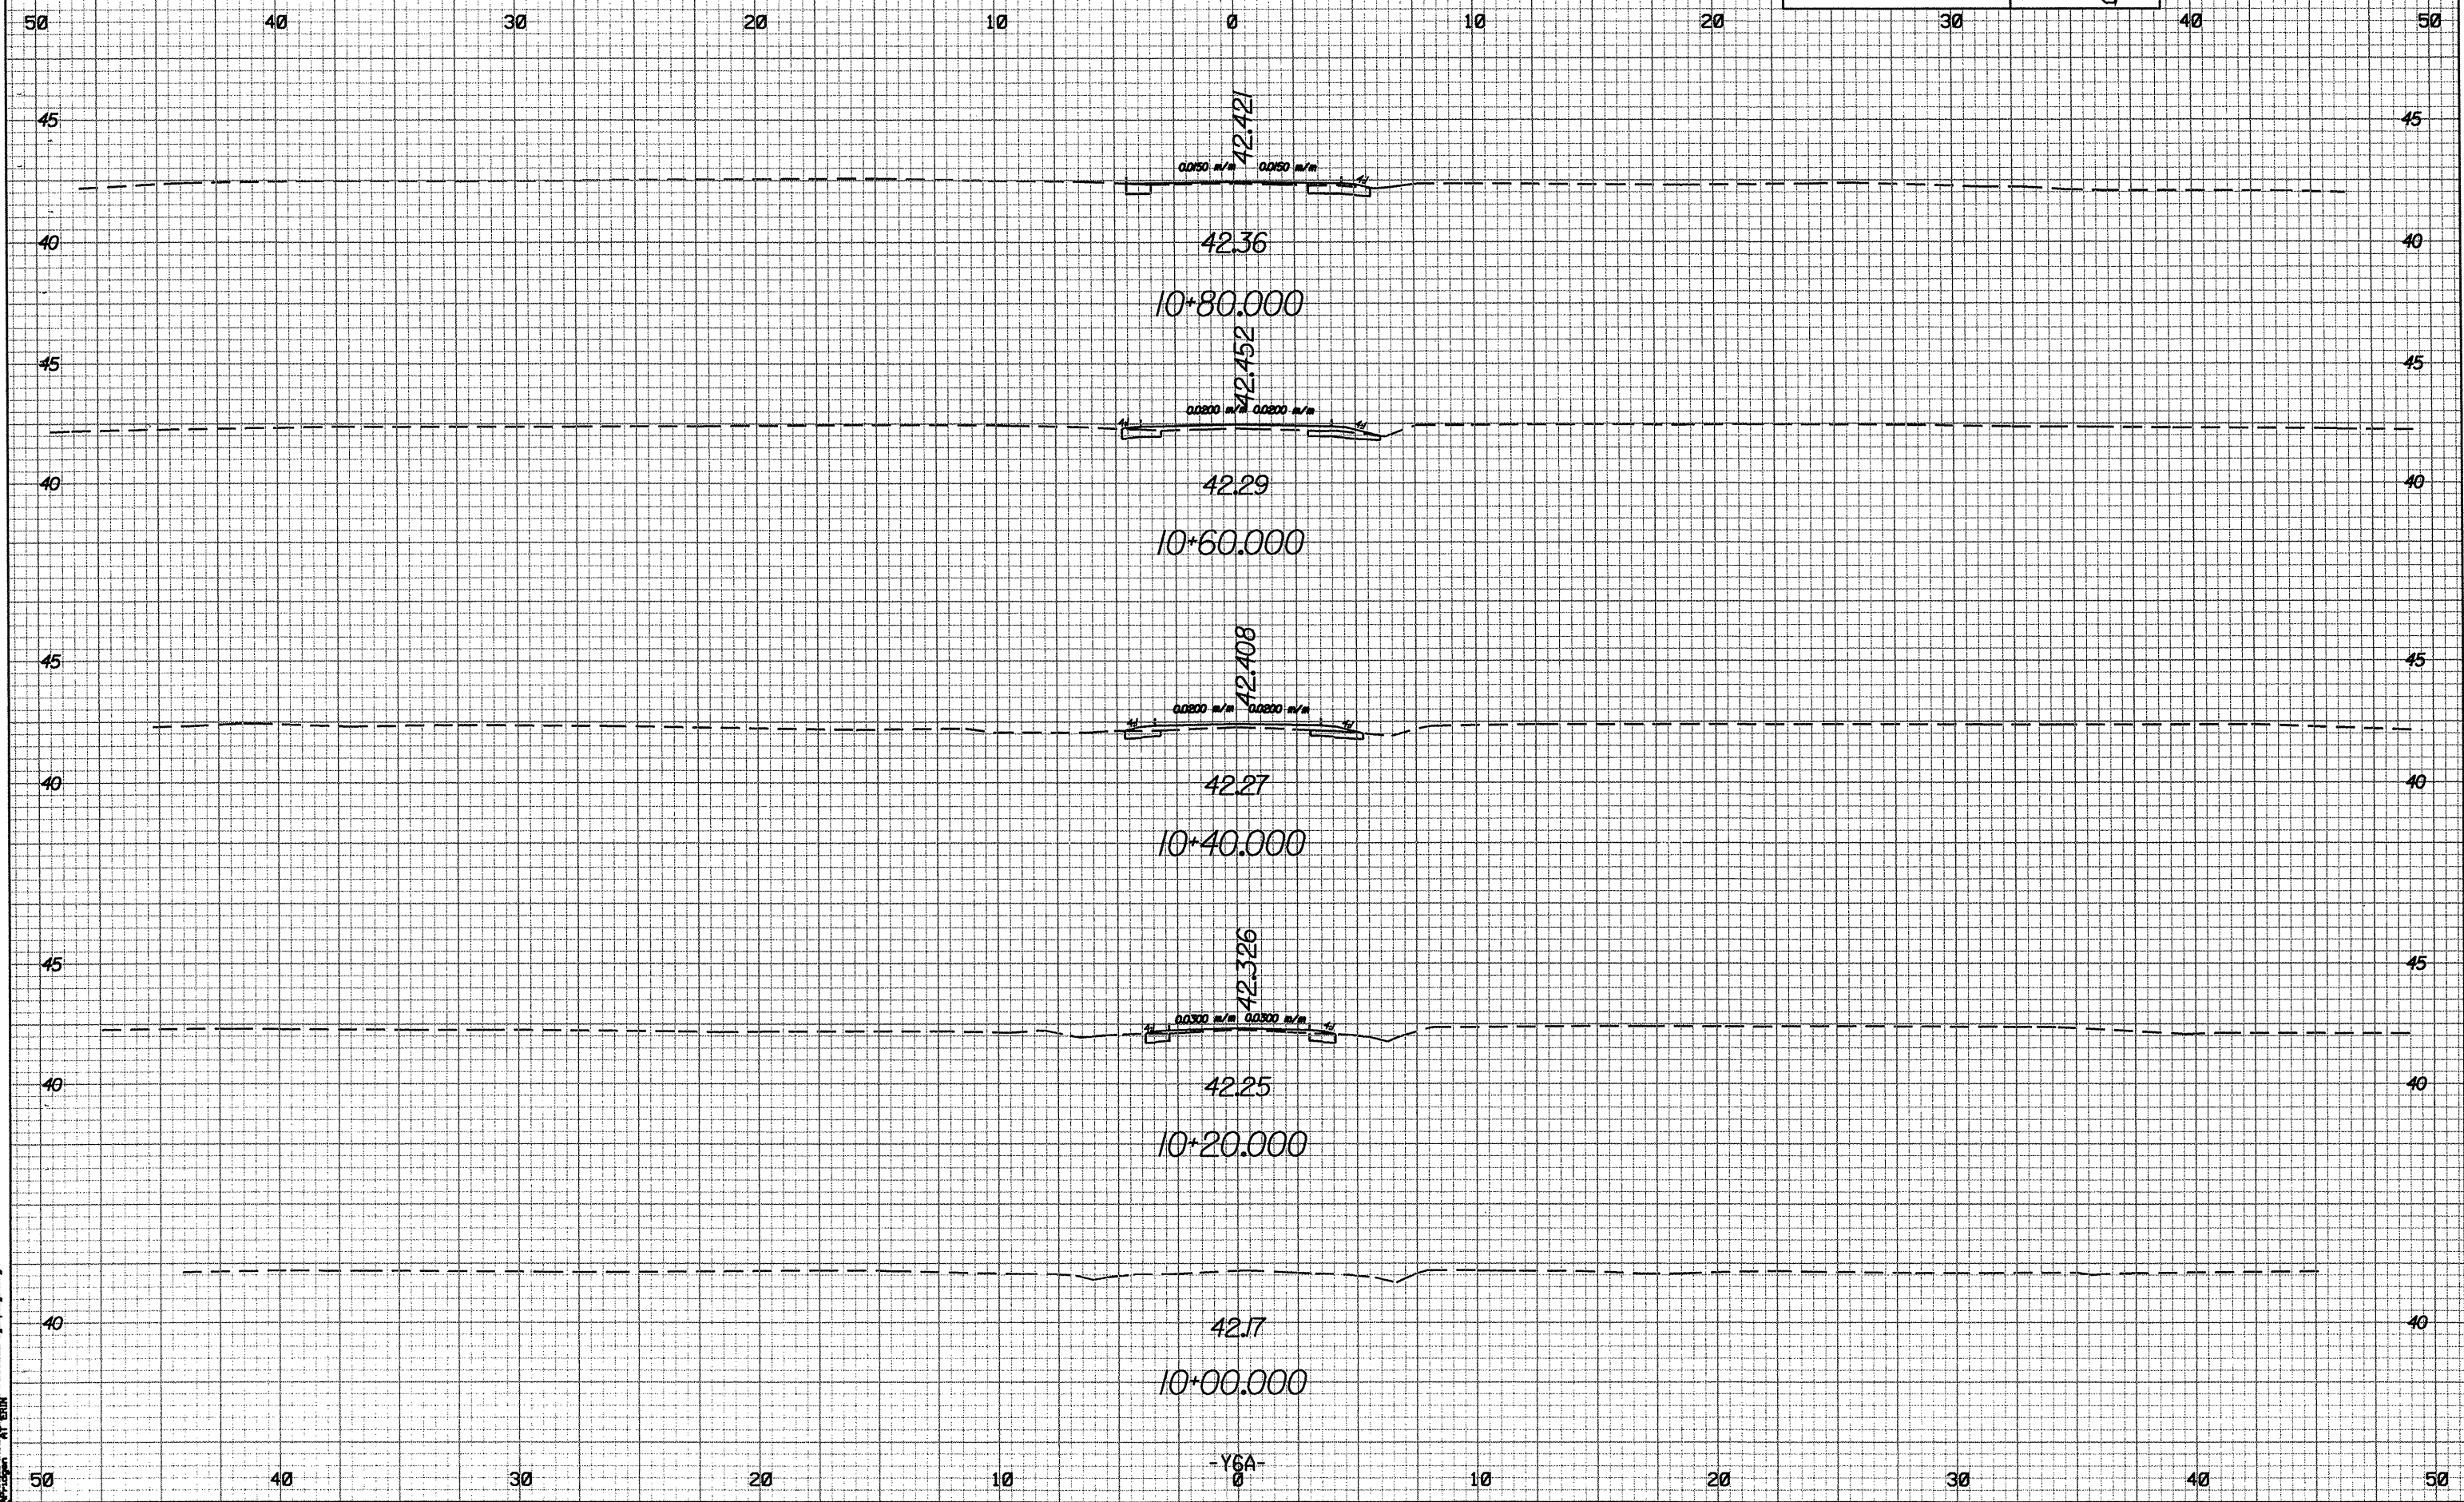

08/24/2004 08:17
 R:\Projects\2562D\Drawings\Y6A.dwg
 User: j...