

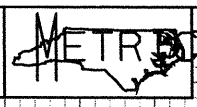


01/26/98

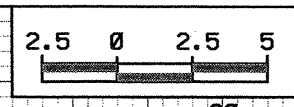

PROJECT REFERENCE NO. SHEET NO.
R-25620 X-76

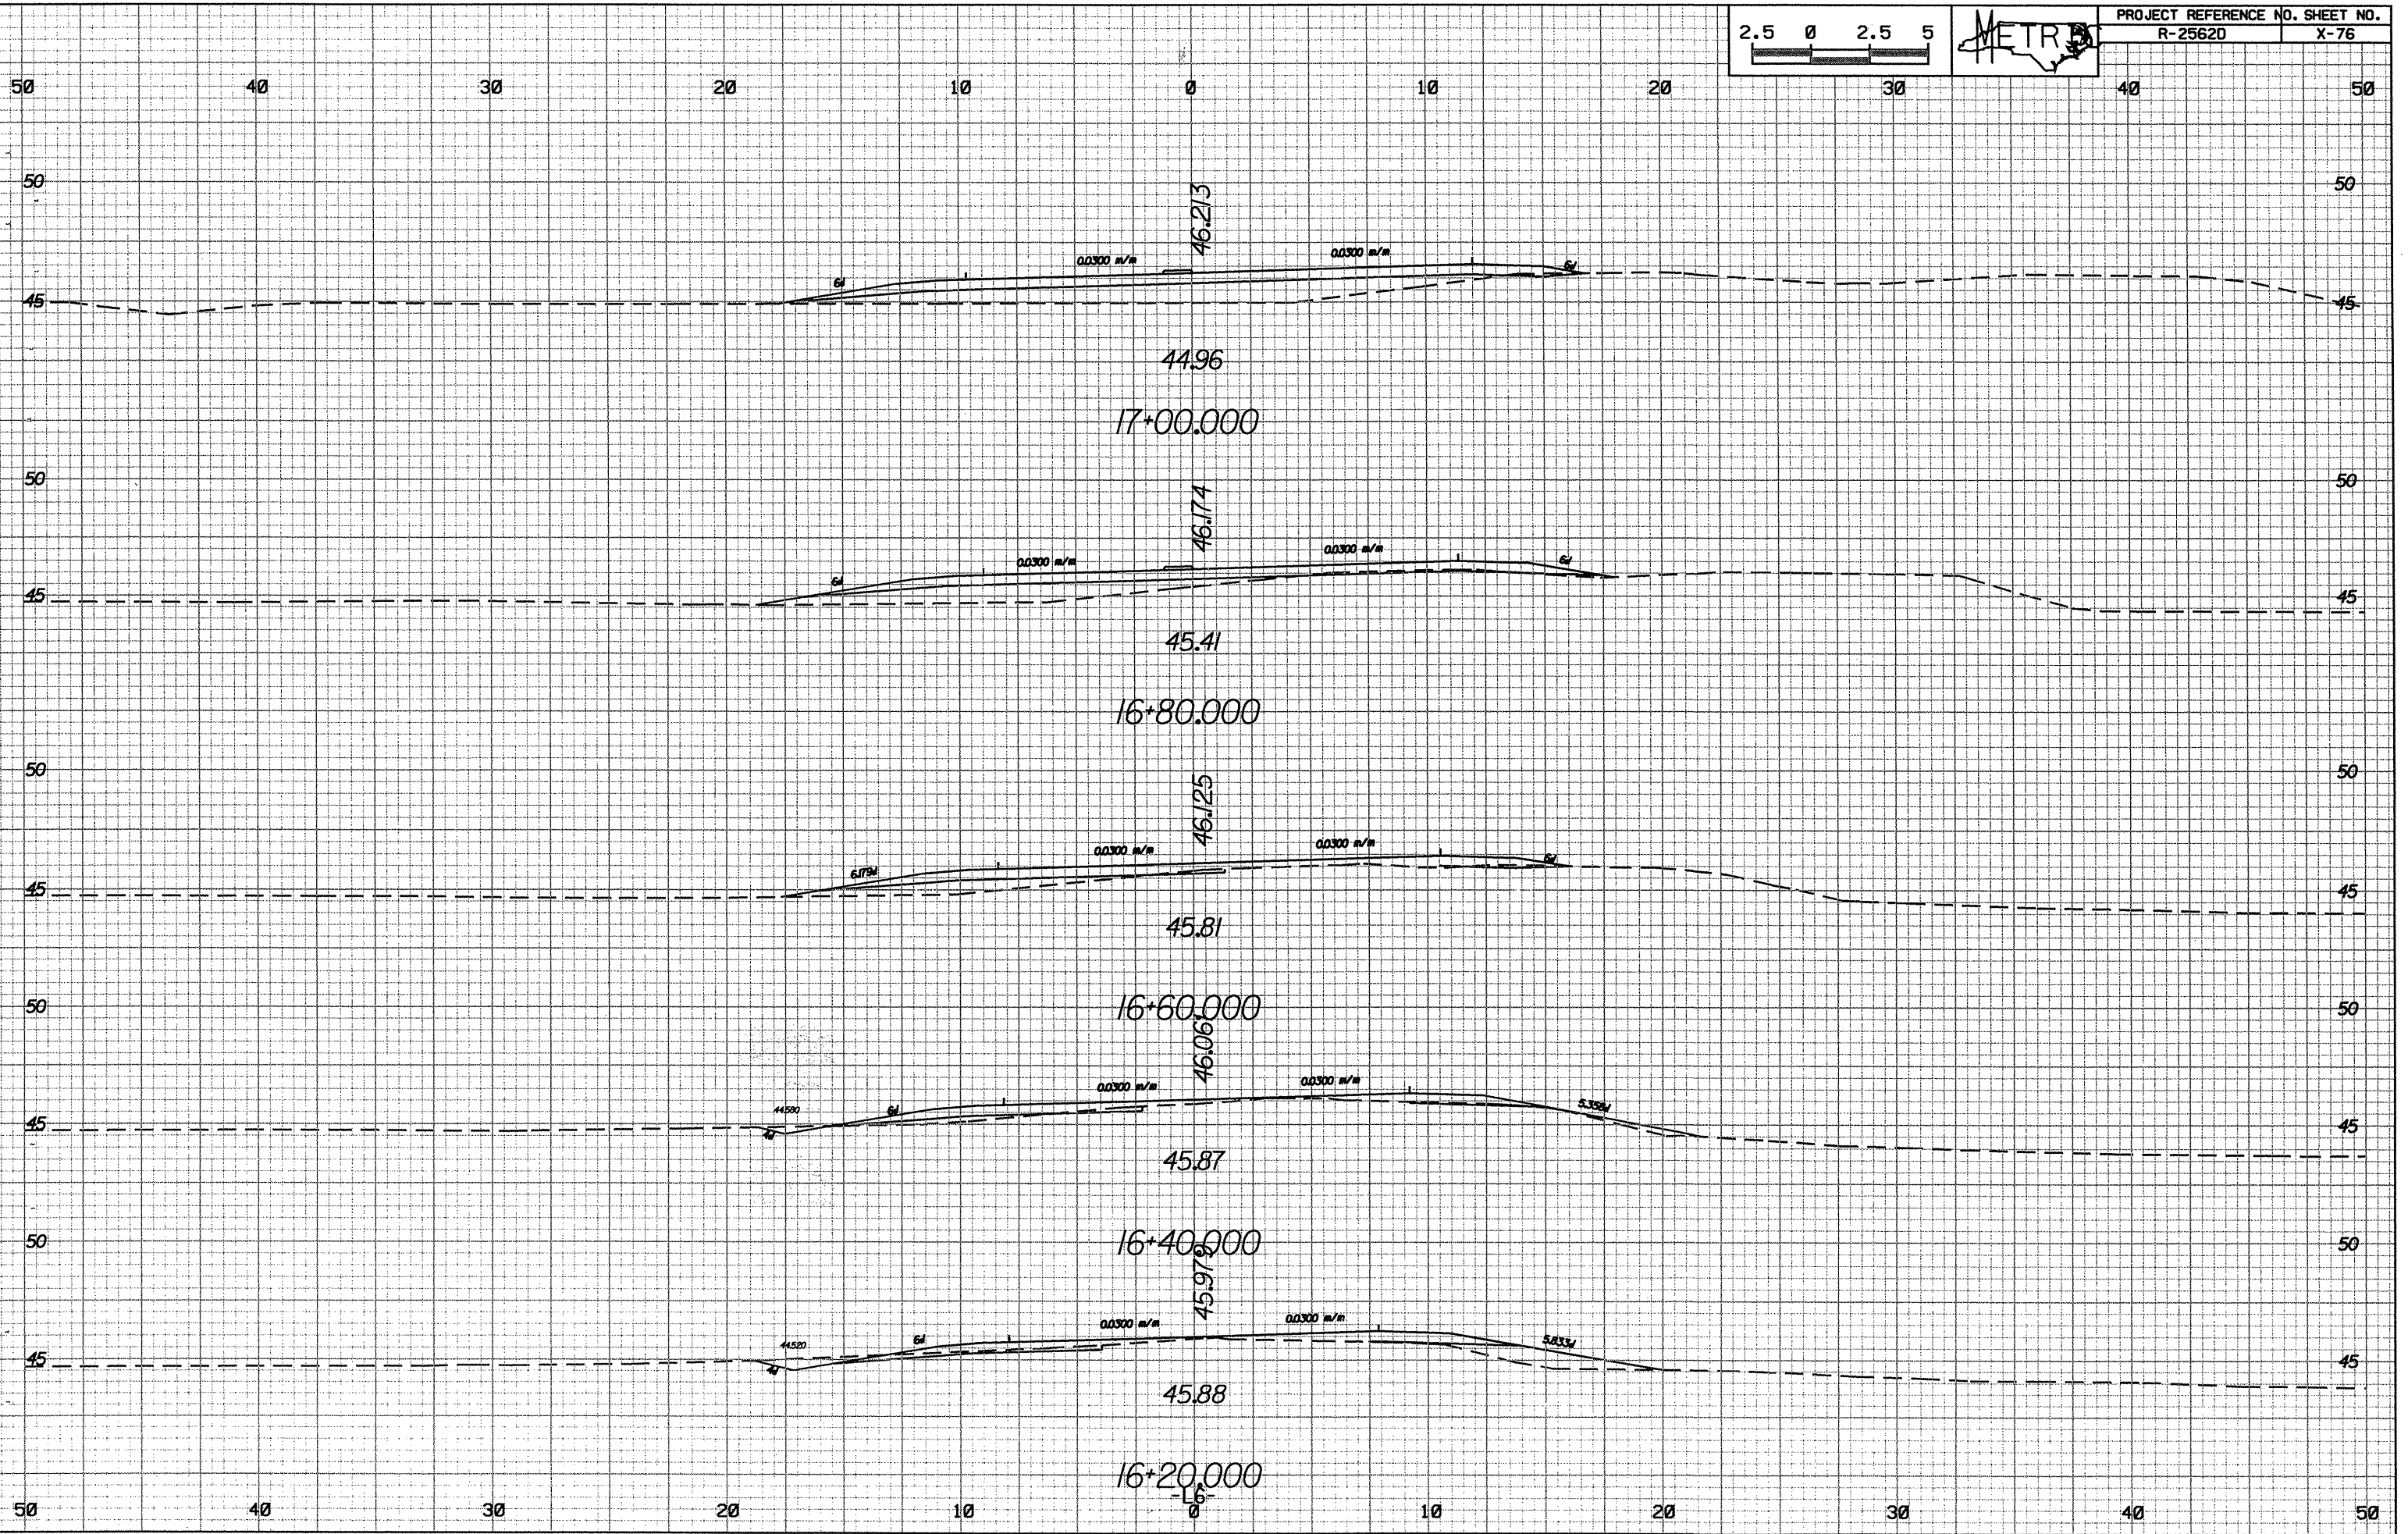

R:\Projects\25620\1647\1647_Vad02a-L-40-16.dgn
 1647_Vad02a-L-40-16.dgn
 1647_Vad02a-L-40-16.dgn