
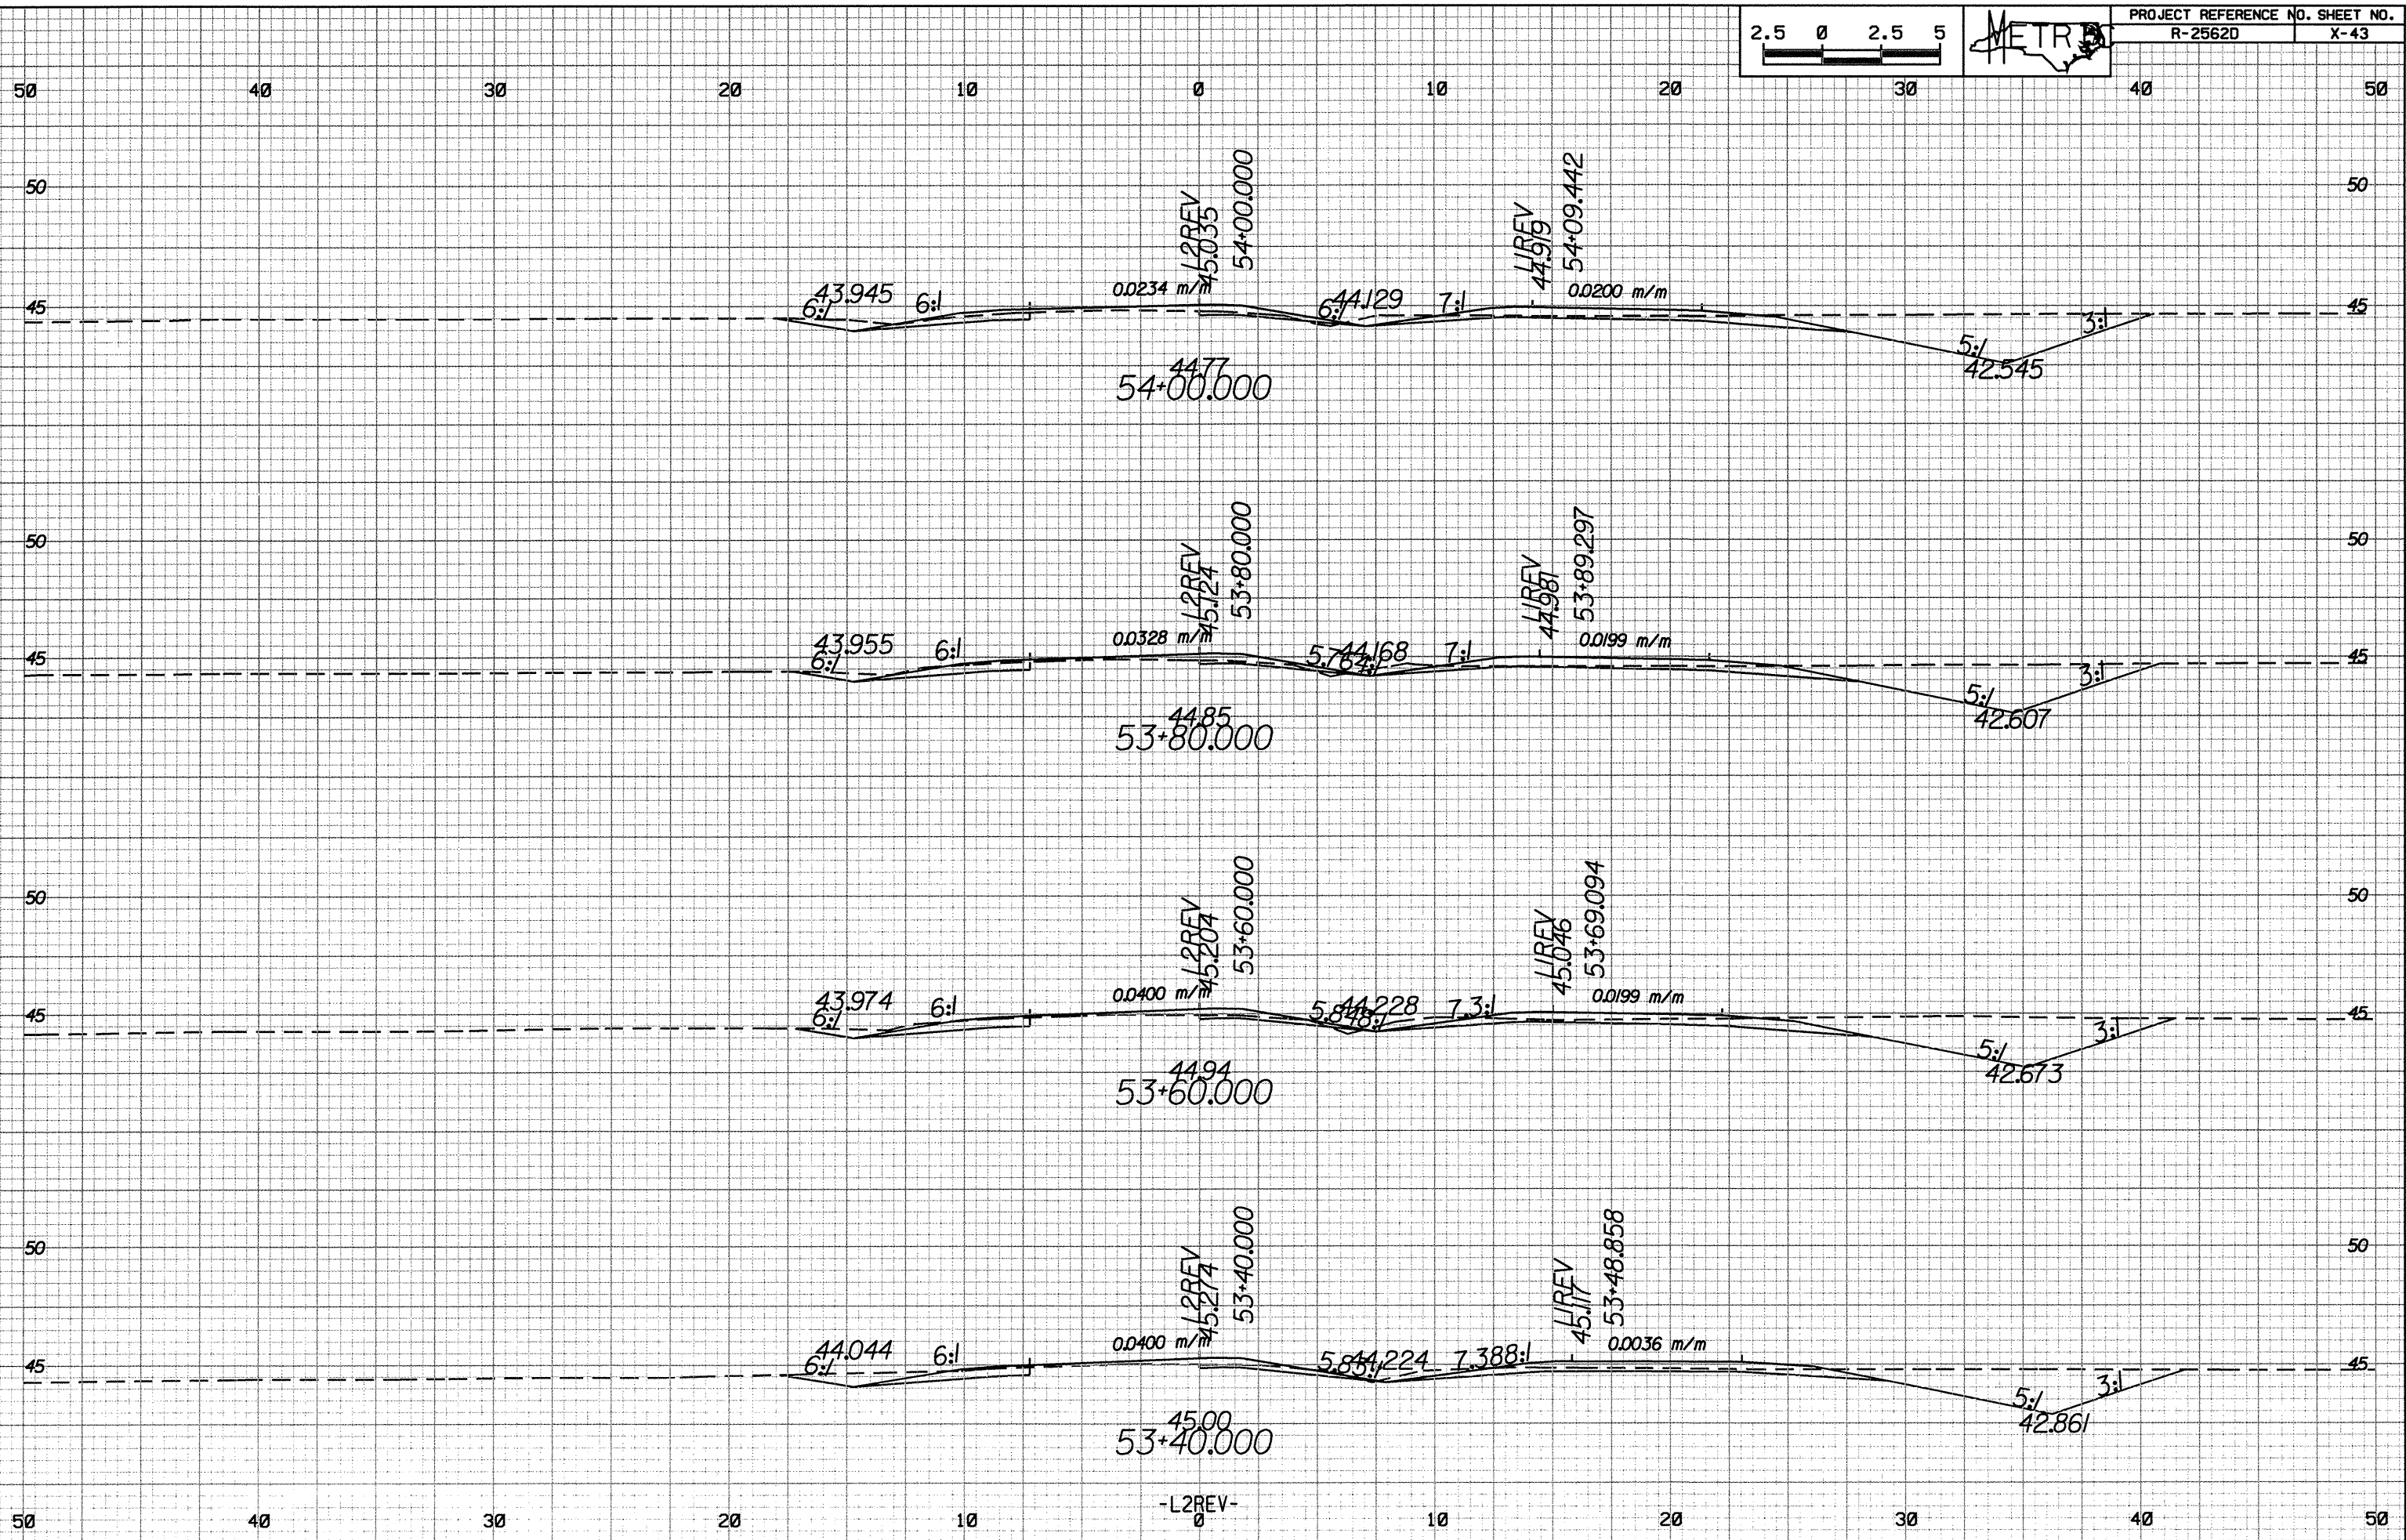
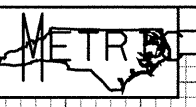


10/26/08  
R:\P\25620\Drawings\X-43.dwg

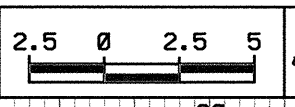

-L2REV-  
0