
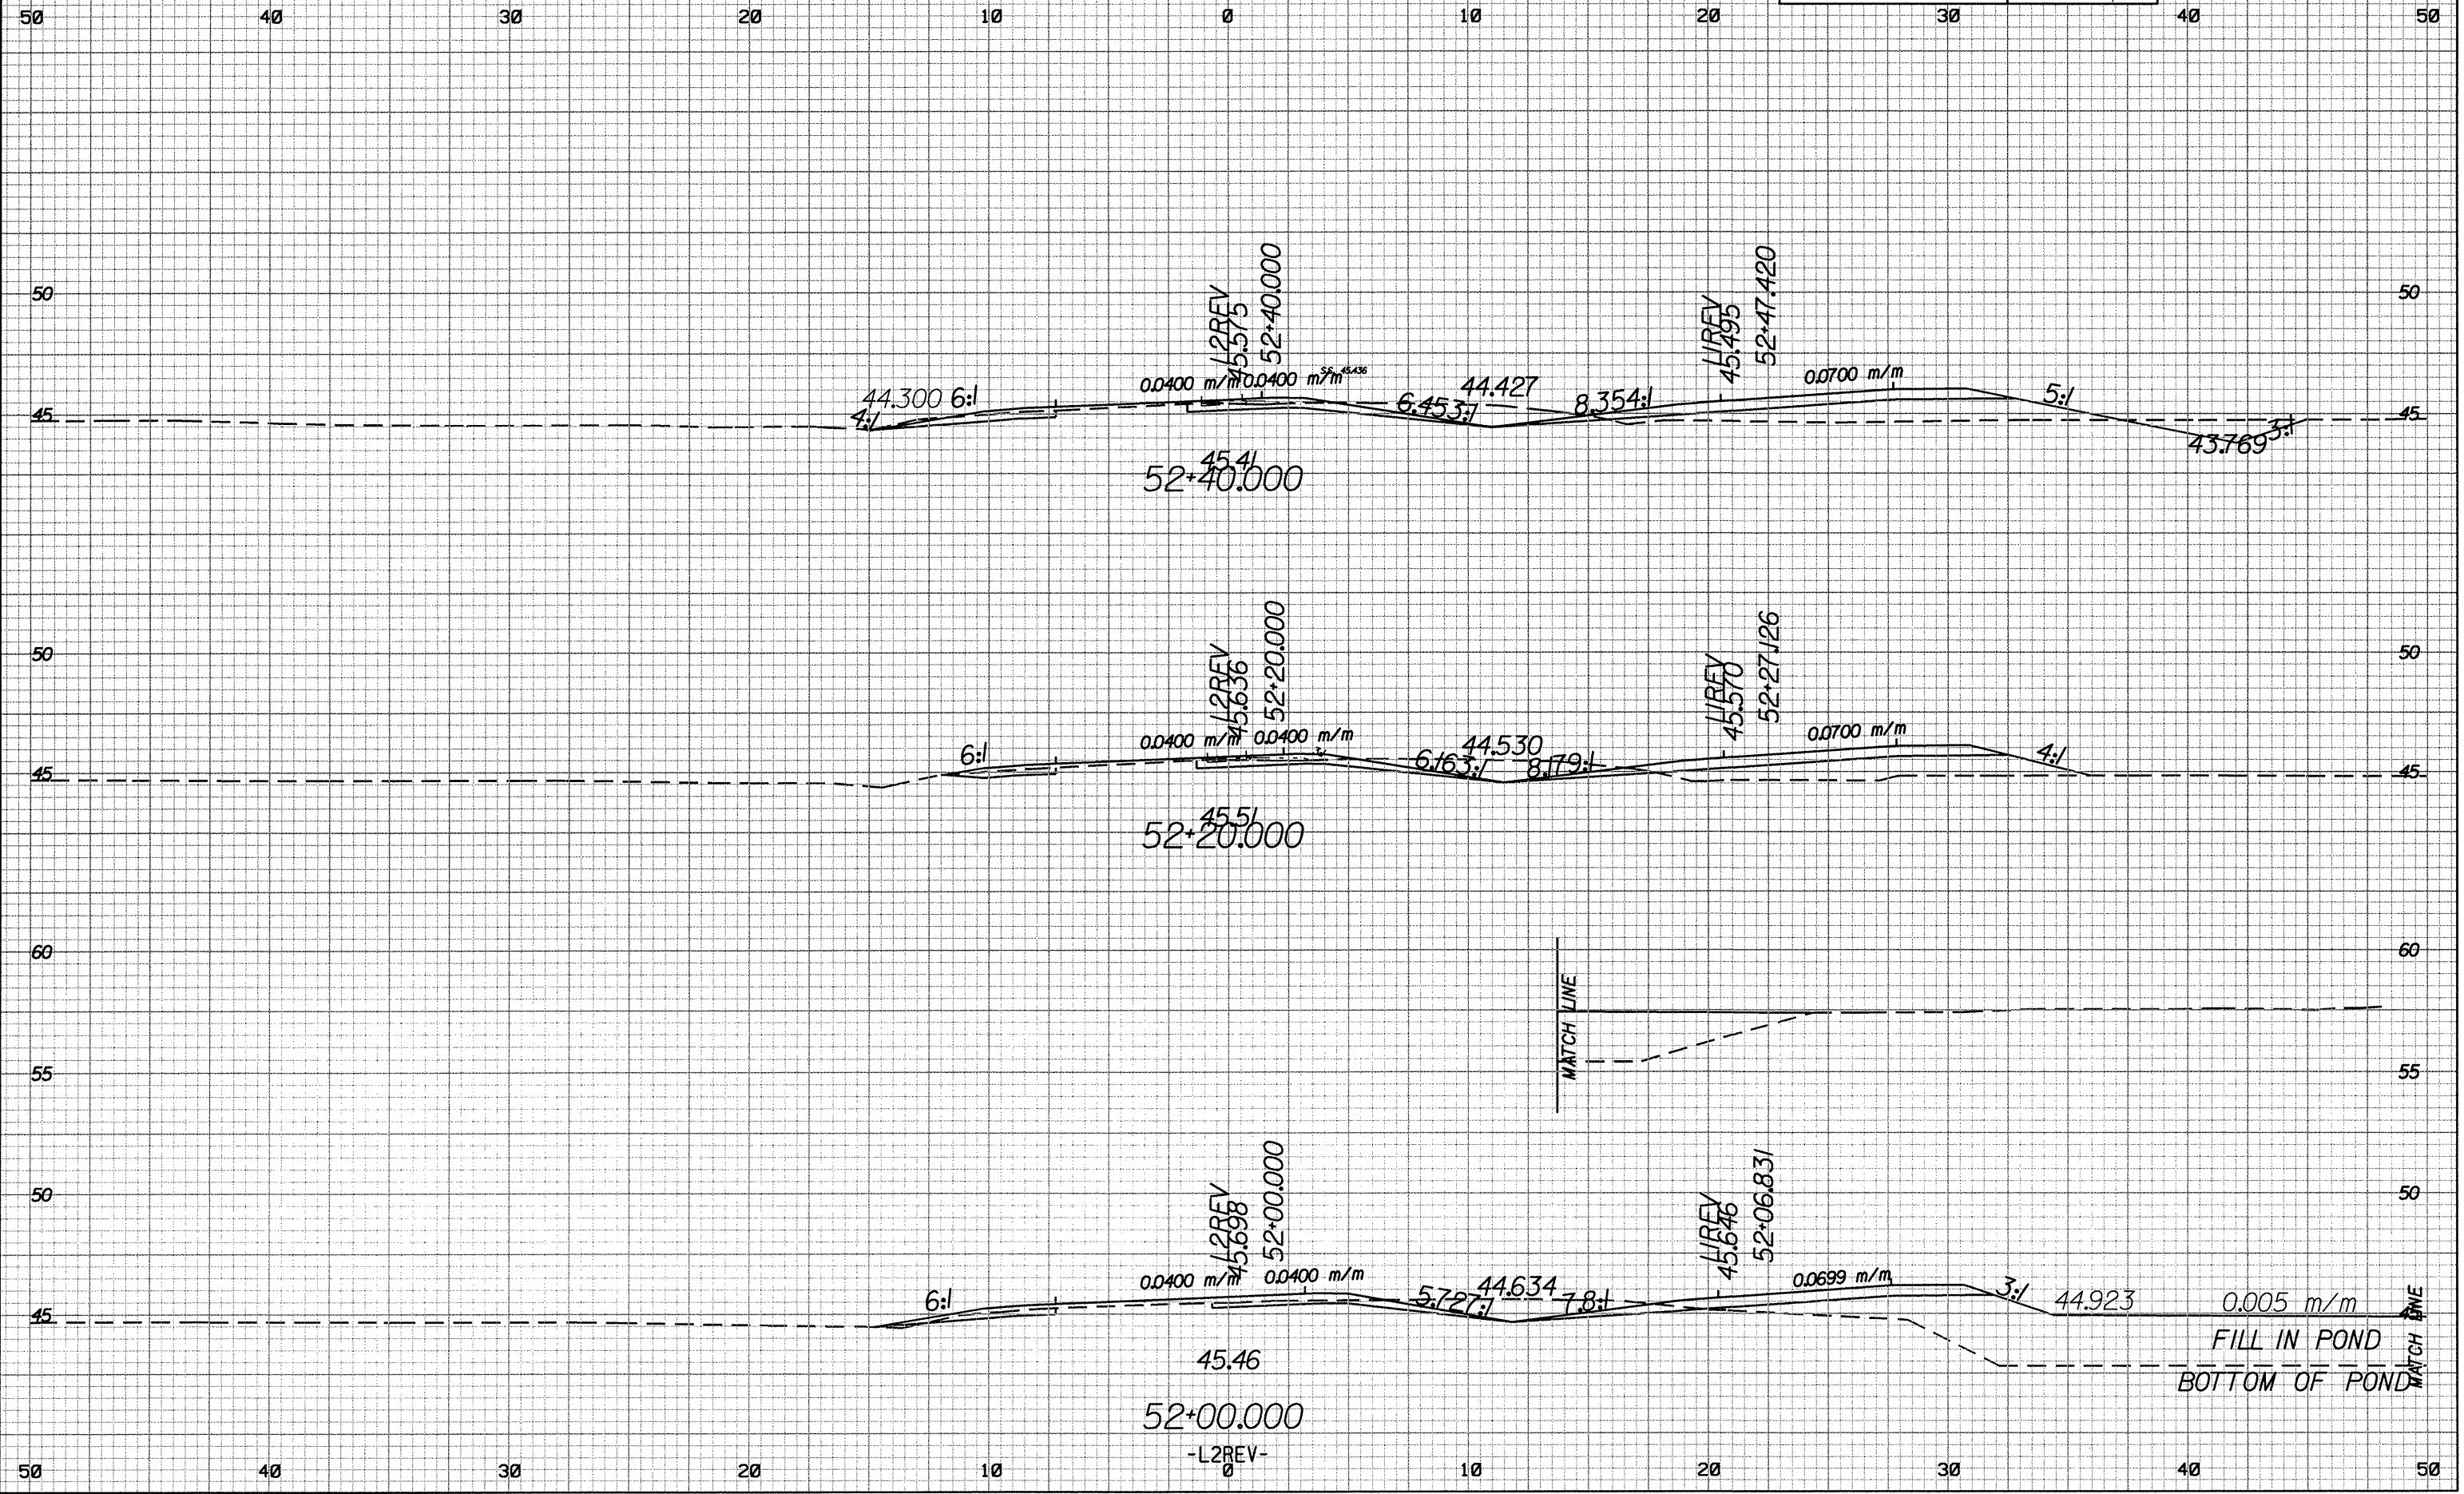


10/26/09
R:\GIS\2008\1154\1154_01\1154_01.dwg
L:\GIS\2008\1154\1154_01\1154_01.dwg

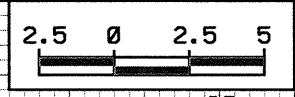

MATCH LINE

FILL IN POND
BOTTOM OF POND

-L2REV-