
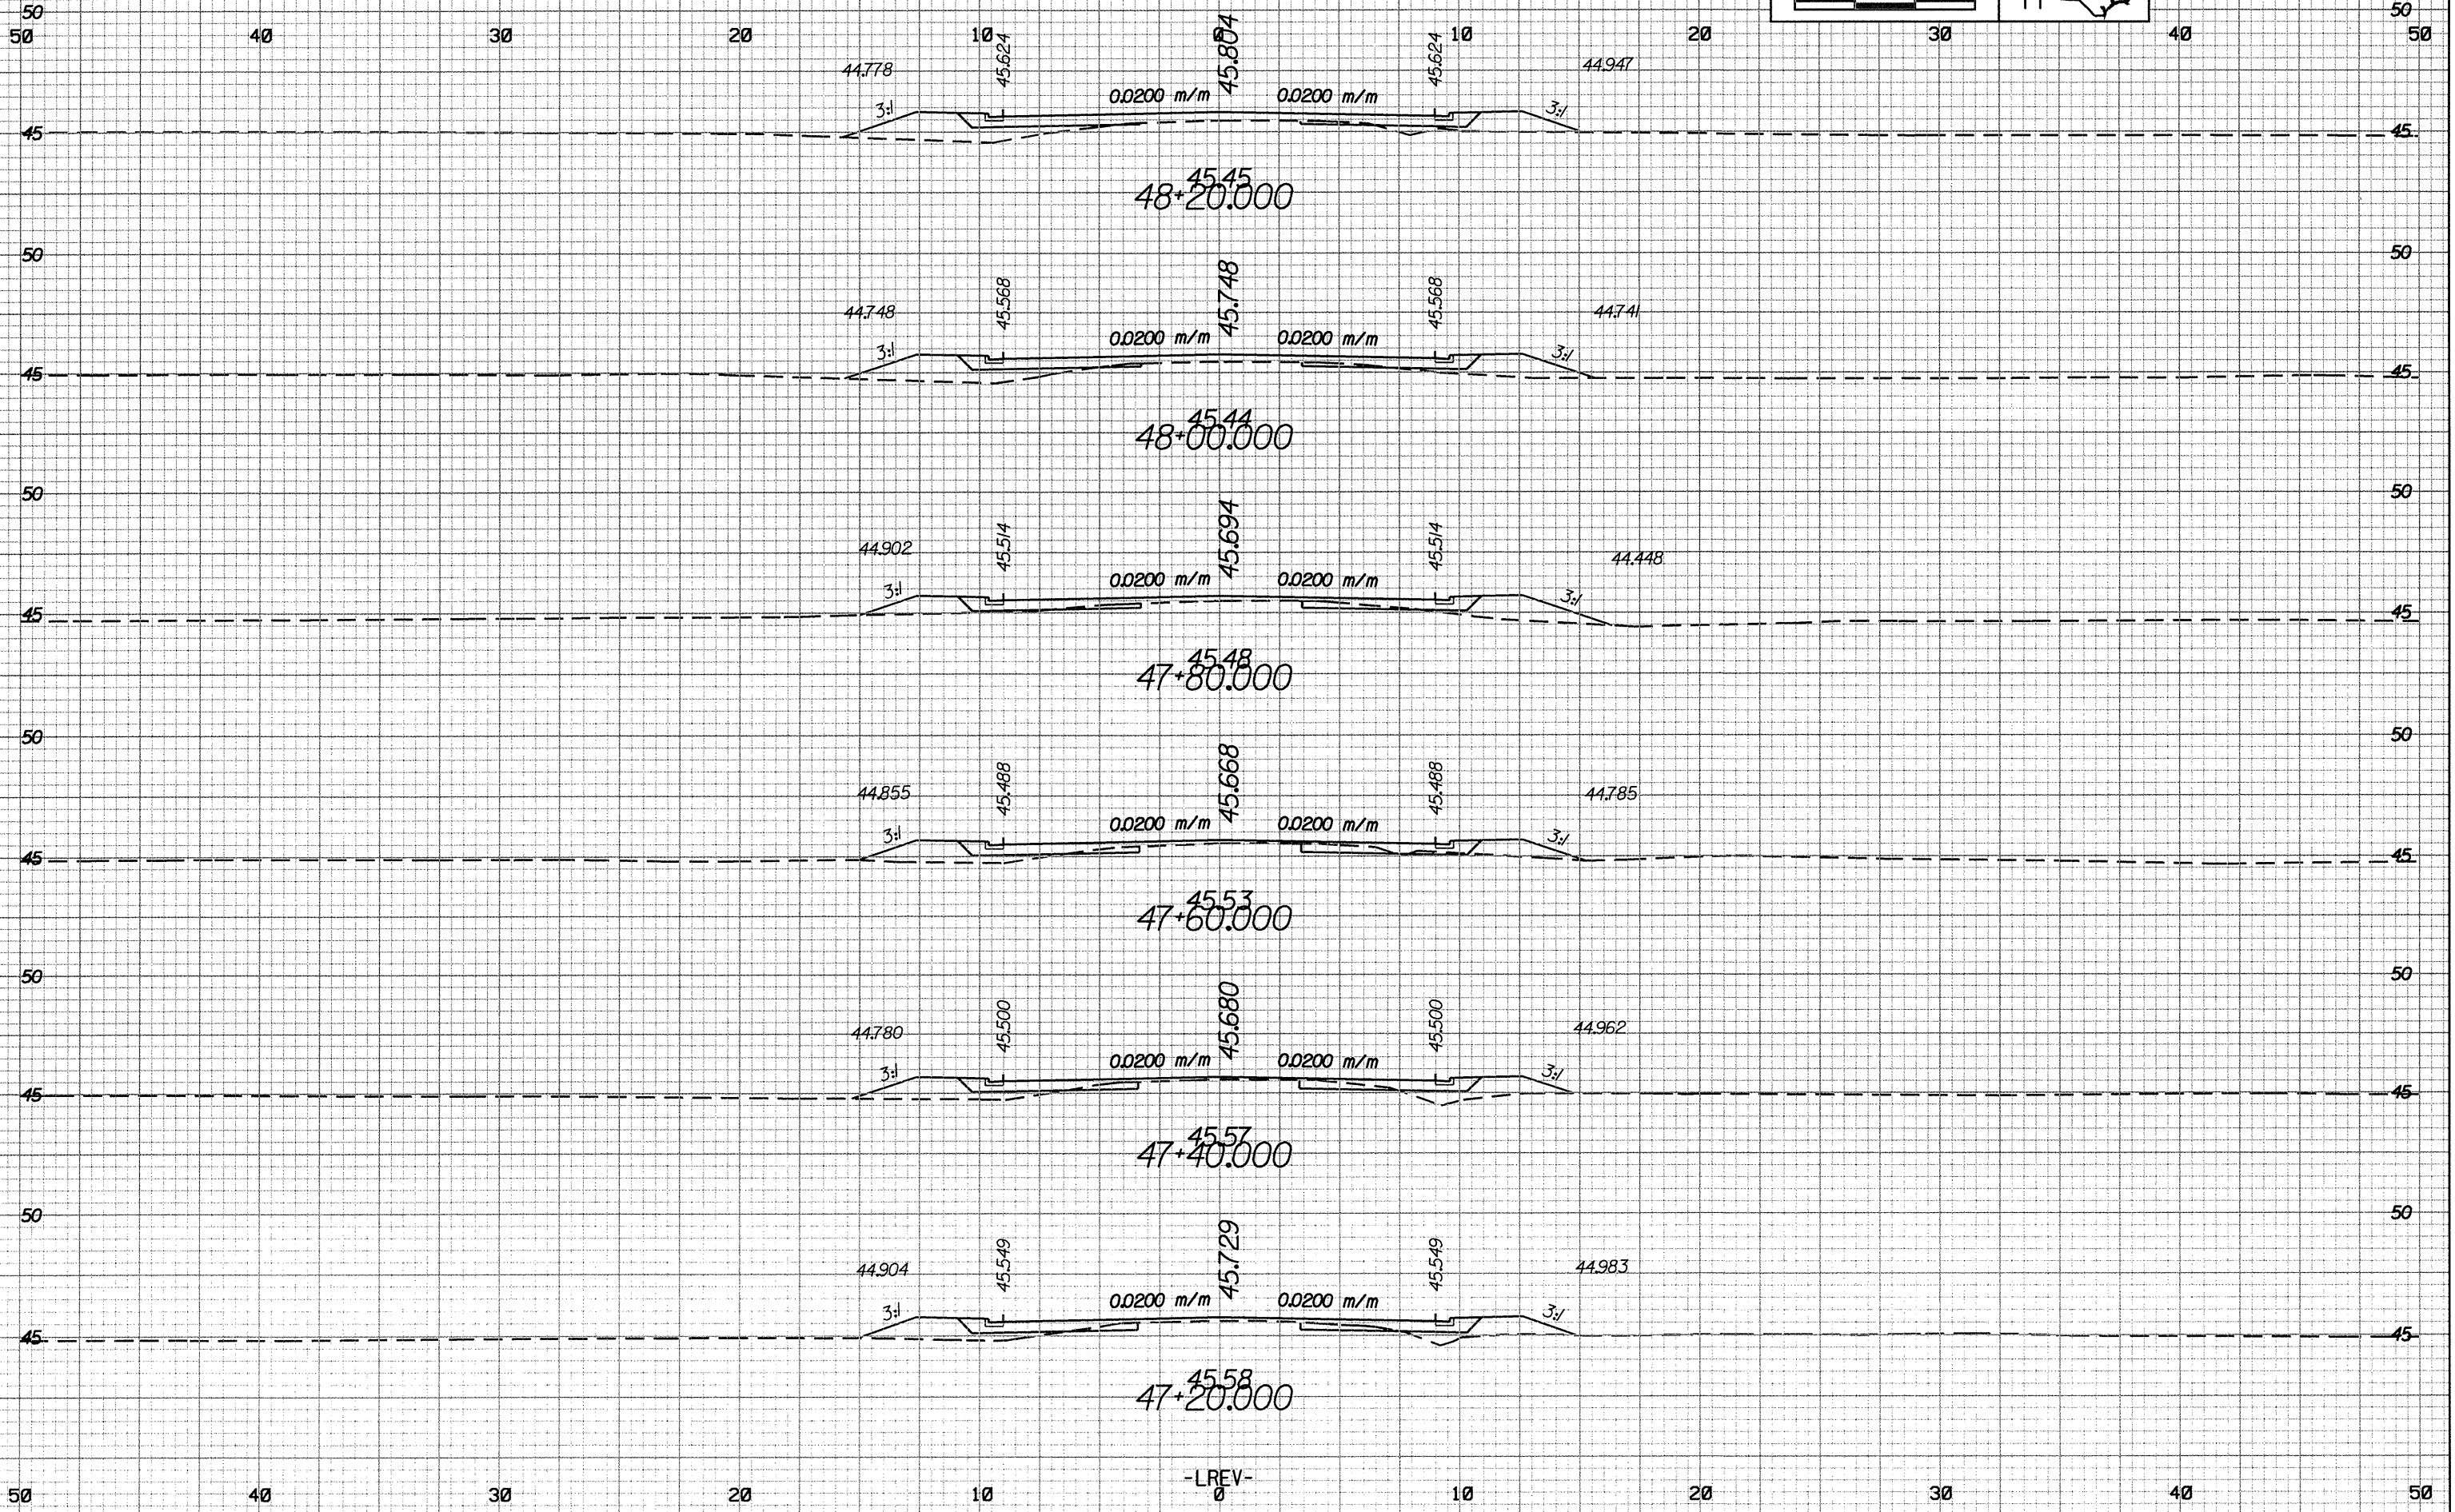
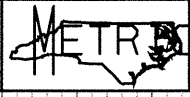


10/28/08

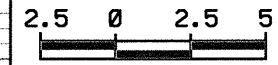

-LREV-

MT 2562D R-2562D X-35.dwg