

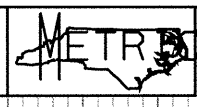



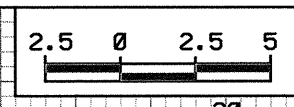

PROJECT REFERENCE NO. SHEET NO.
R-2562D X-30

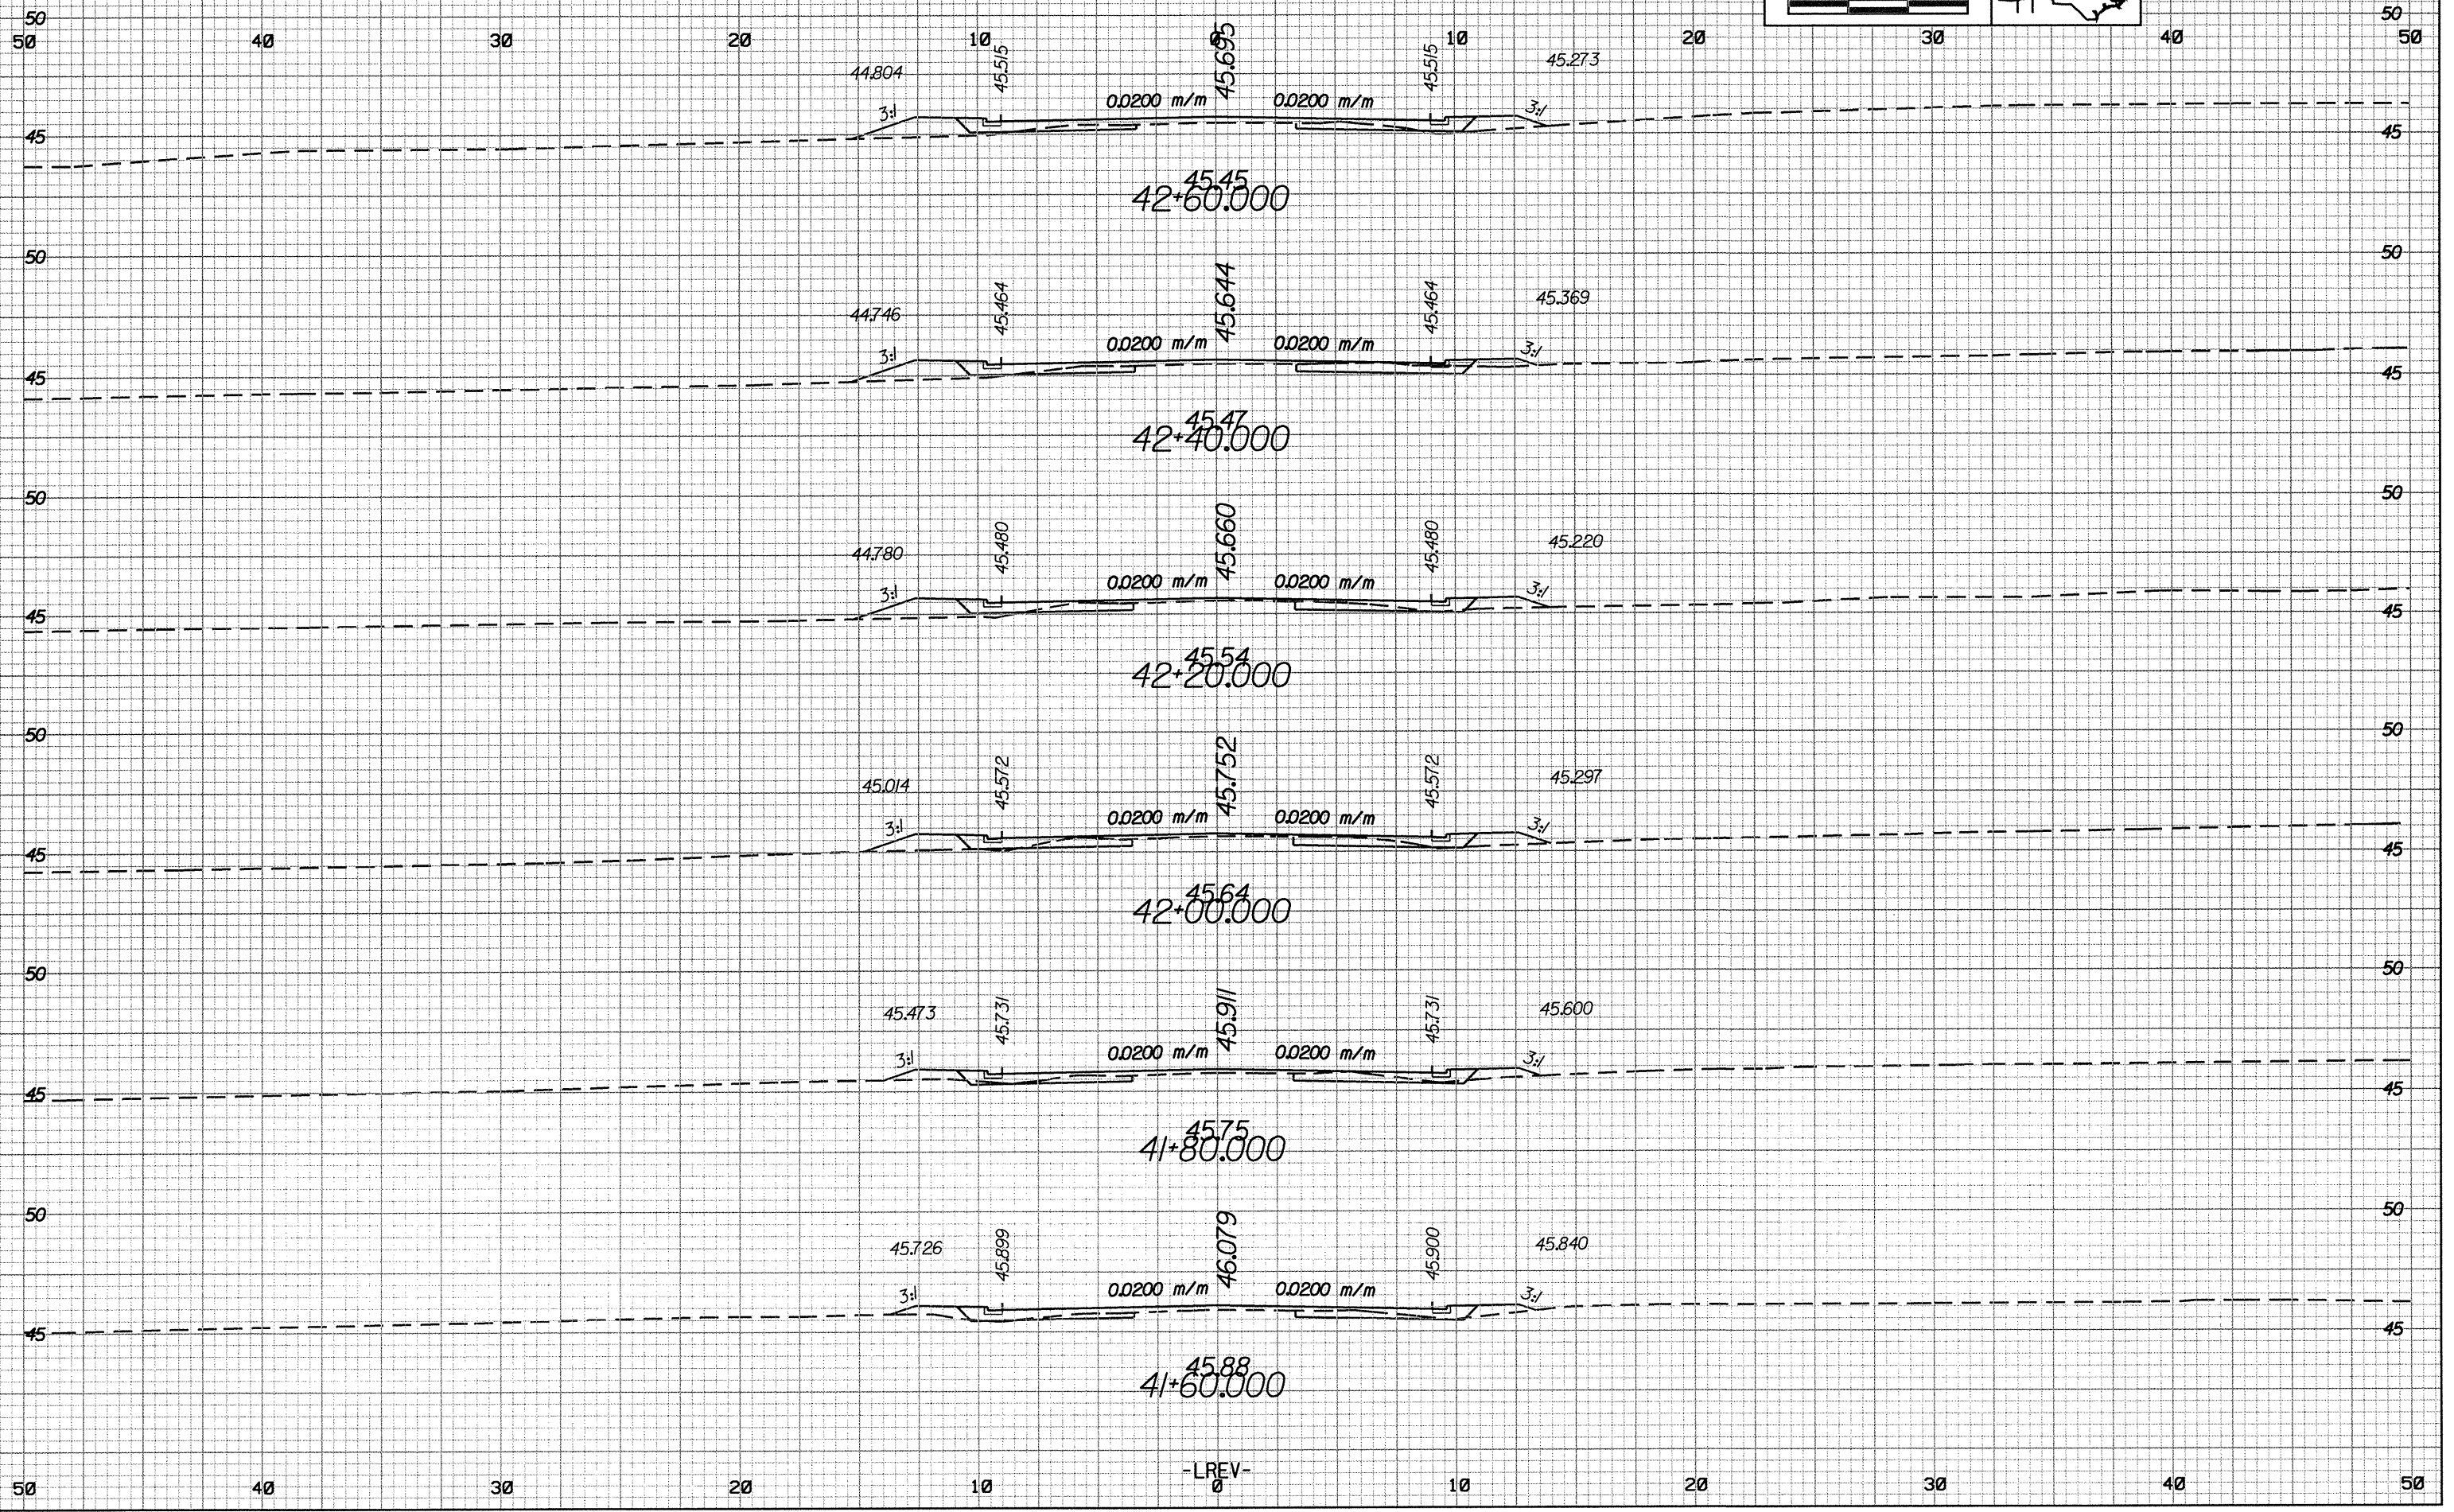

-LREV-