



10/26/99

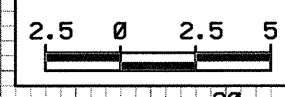

PROJECT REFERENCE NO. SHEET NO.
R-2562D X-29

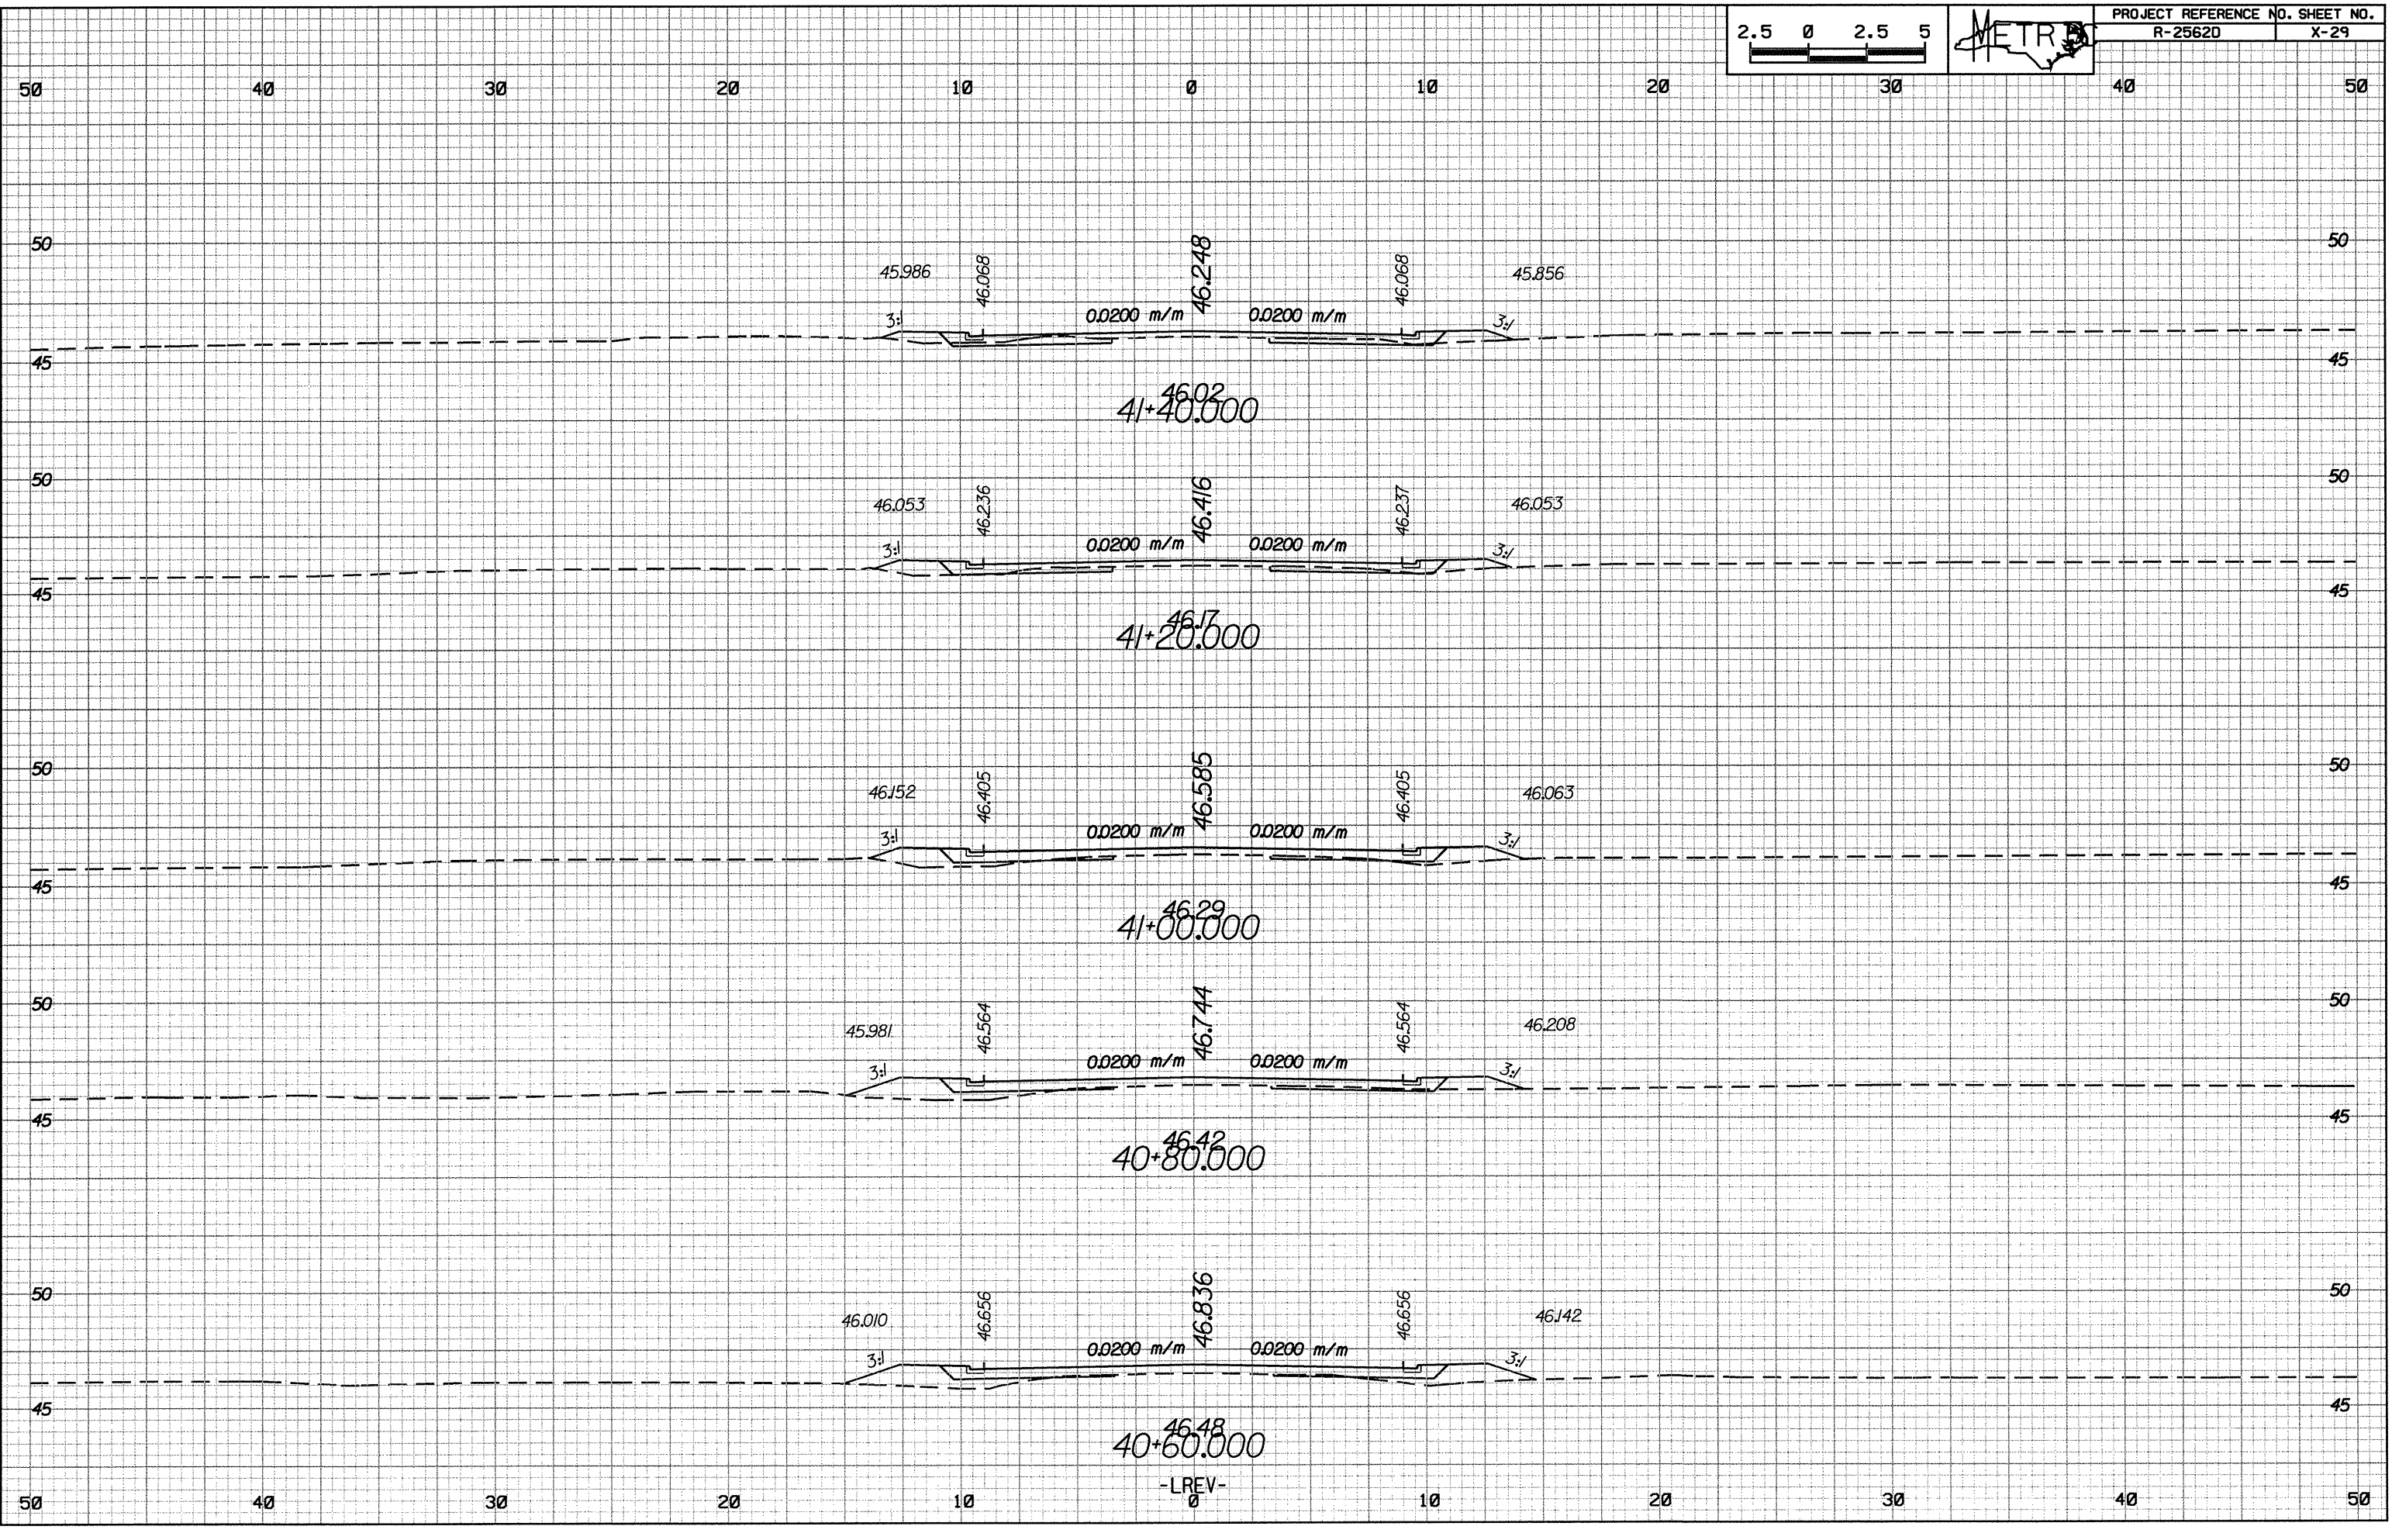

10/26/99 15:46
R:\2562D\1562D.X-29.dwg
K:\1562D\1562D.X-29.dwg

-LREV-
0