
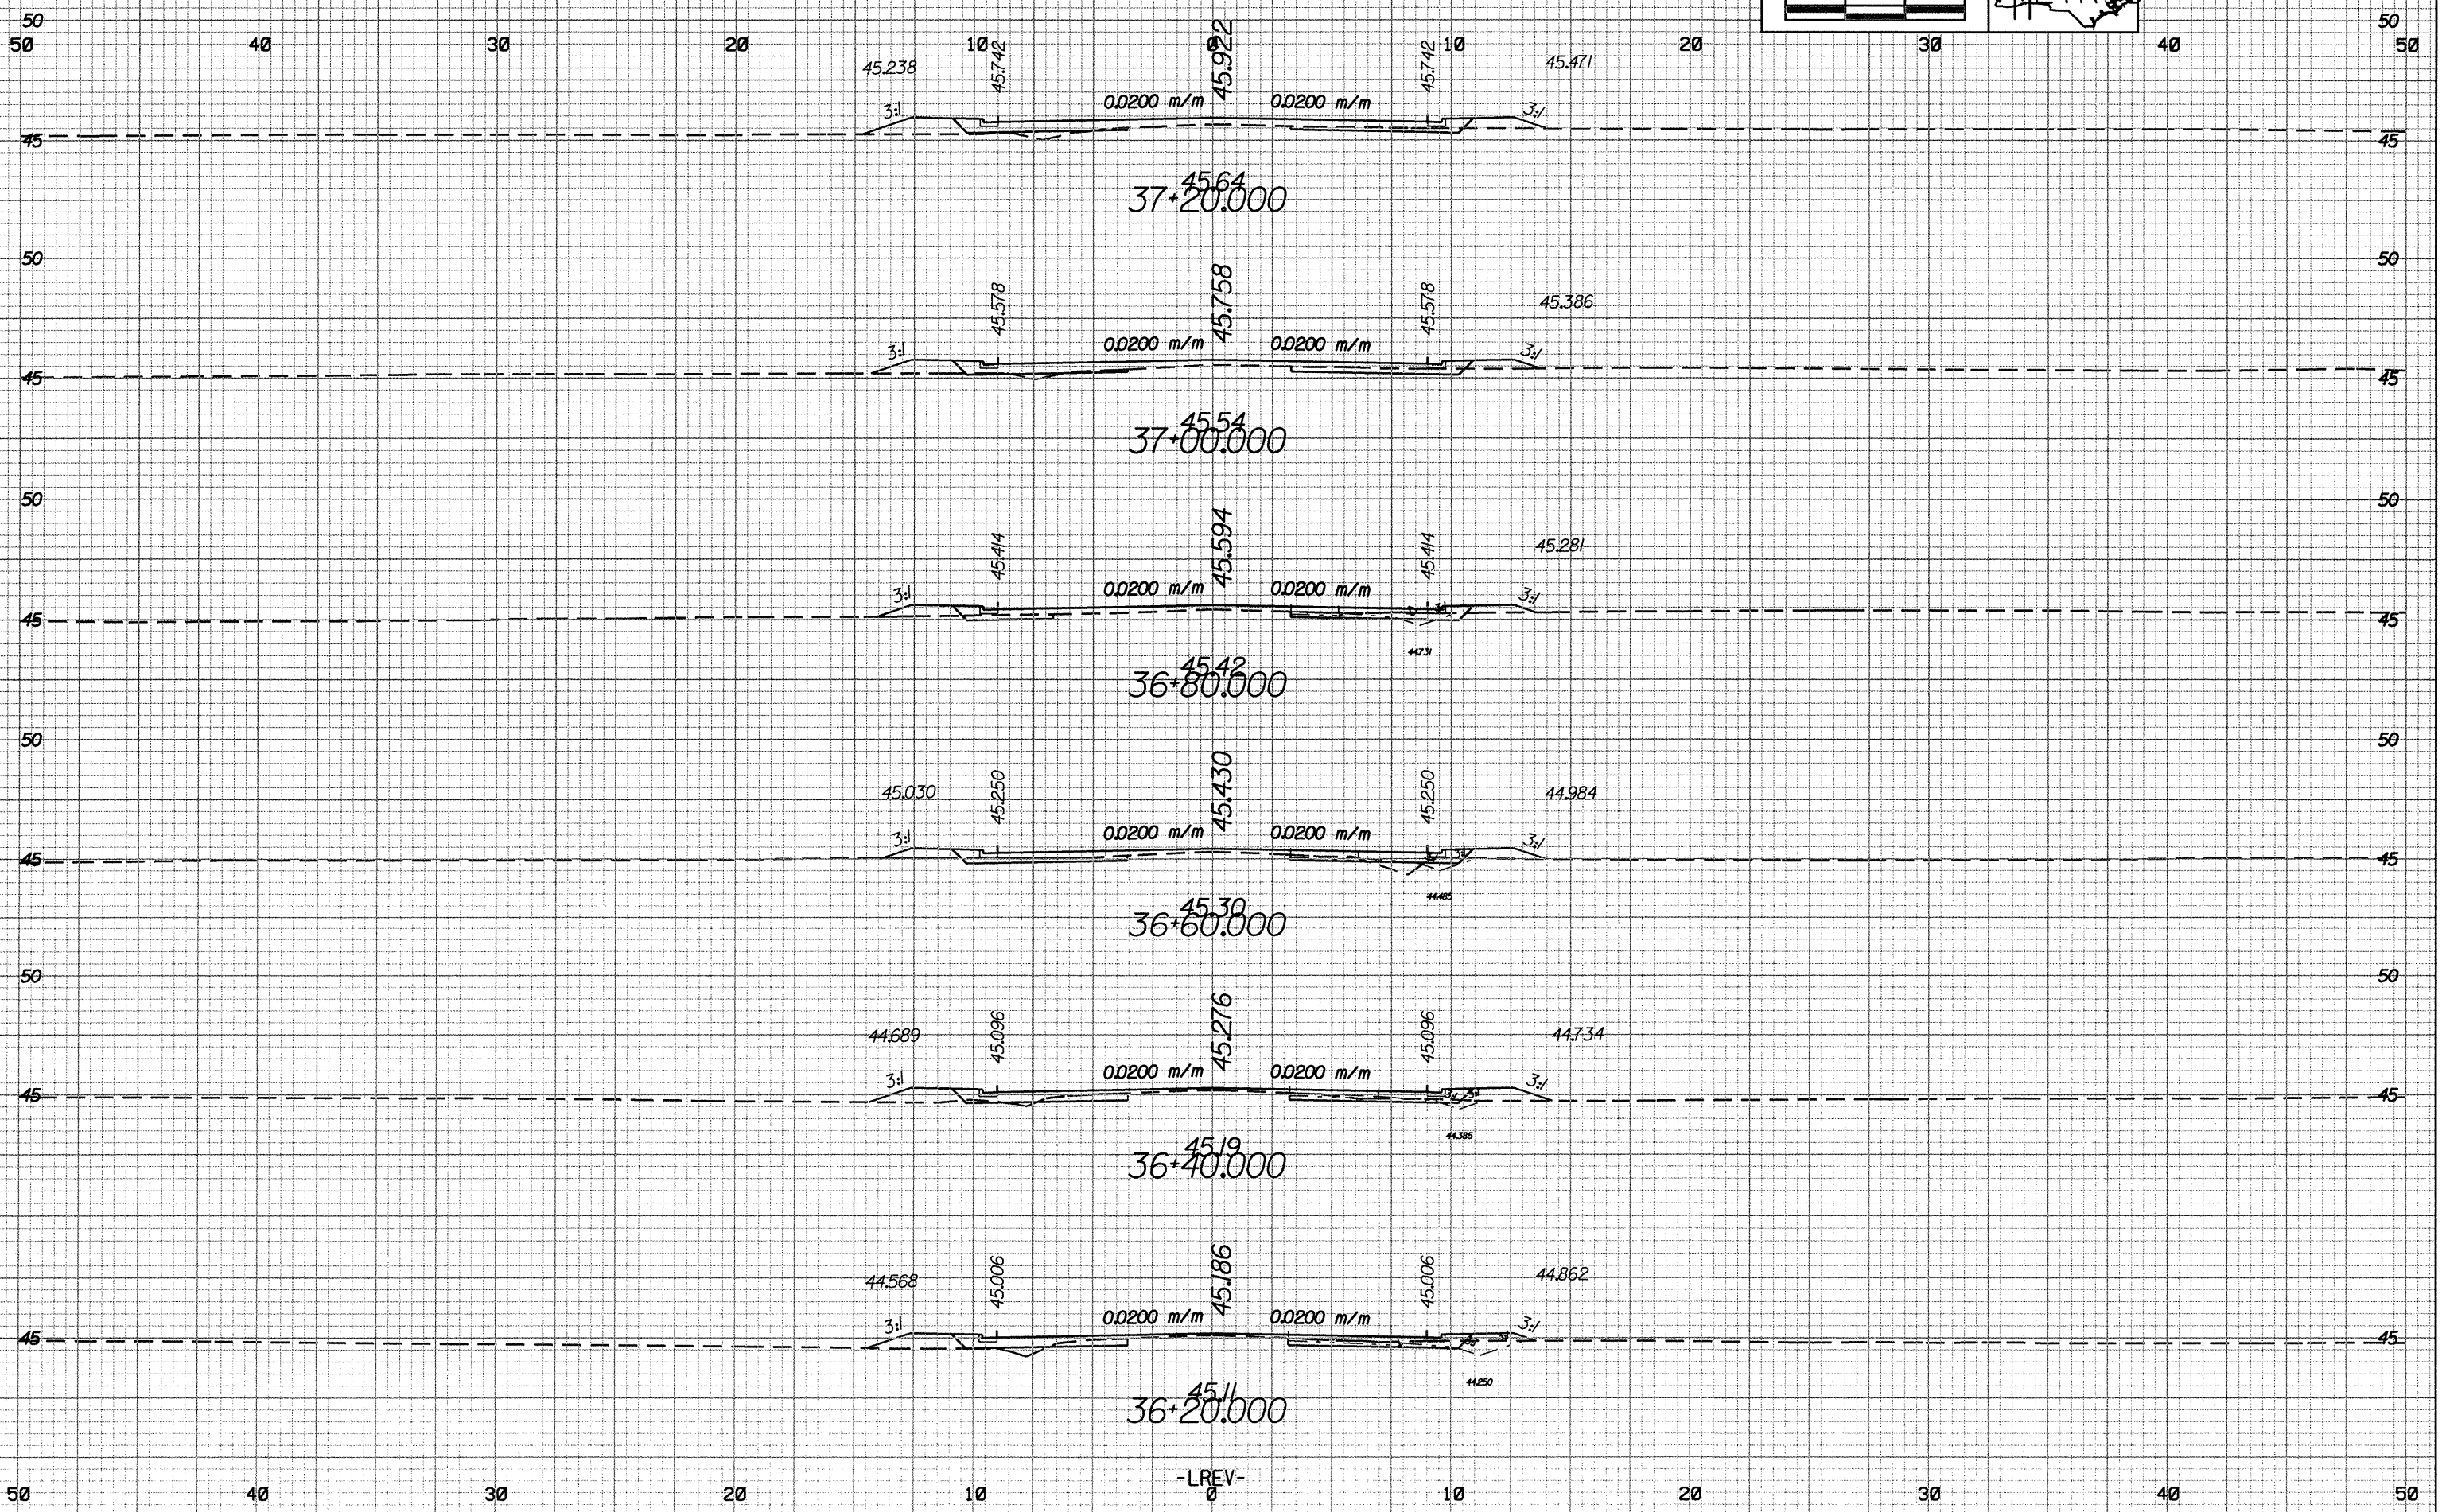


10/26/09
R-25620-004 15.46
MT 10/26/09 10/26/09
R-25620-004 15.46
MT 10/26/09 10/26/09

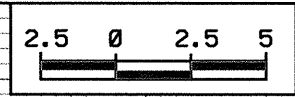

-LREV-
0