
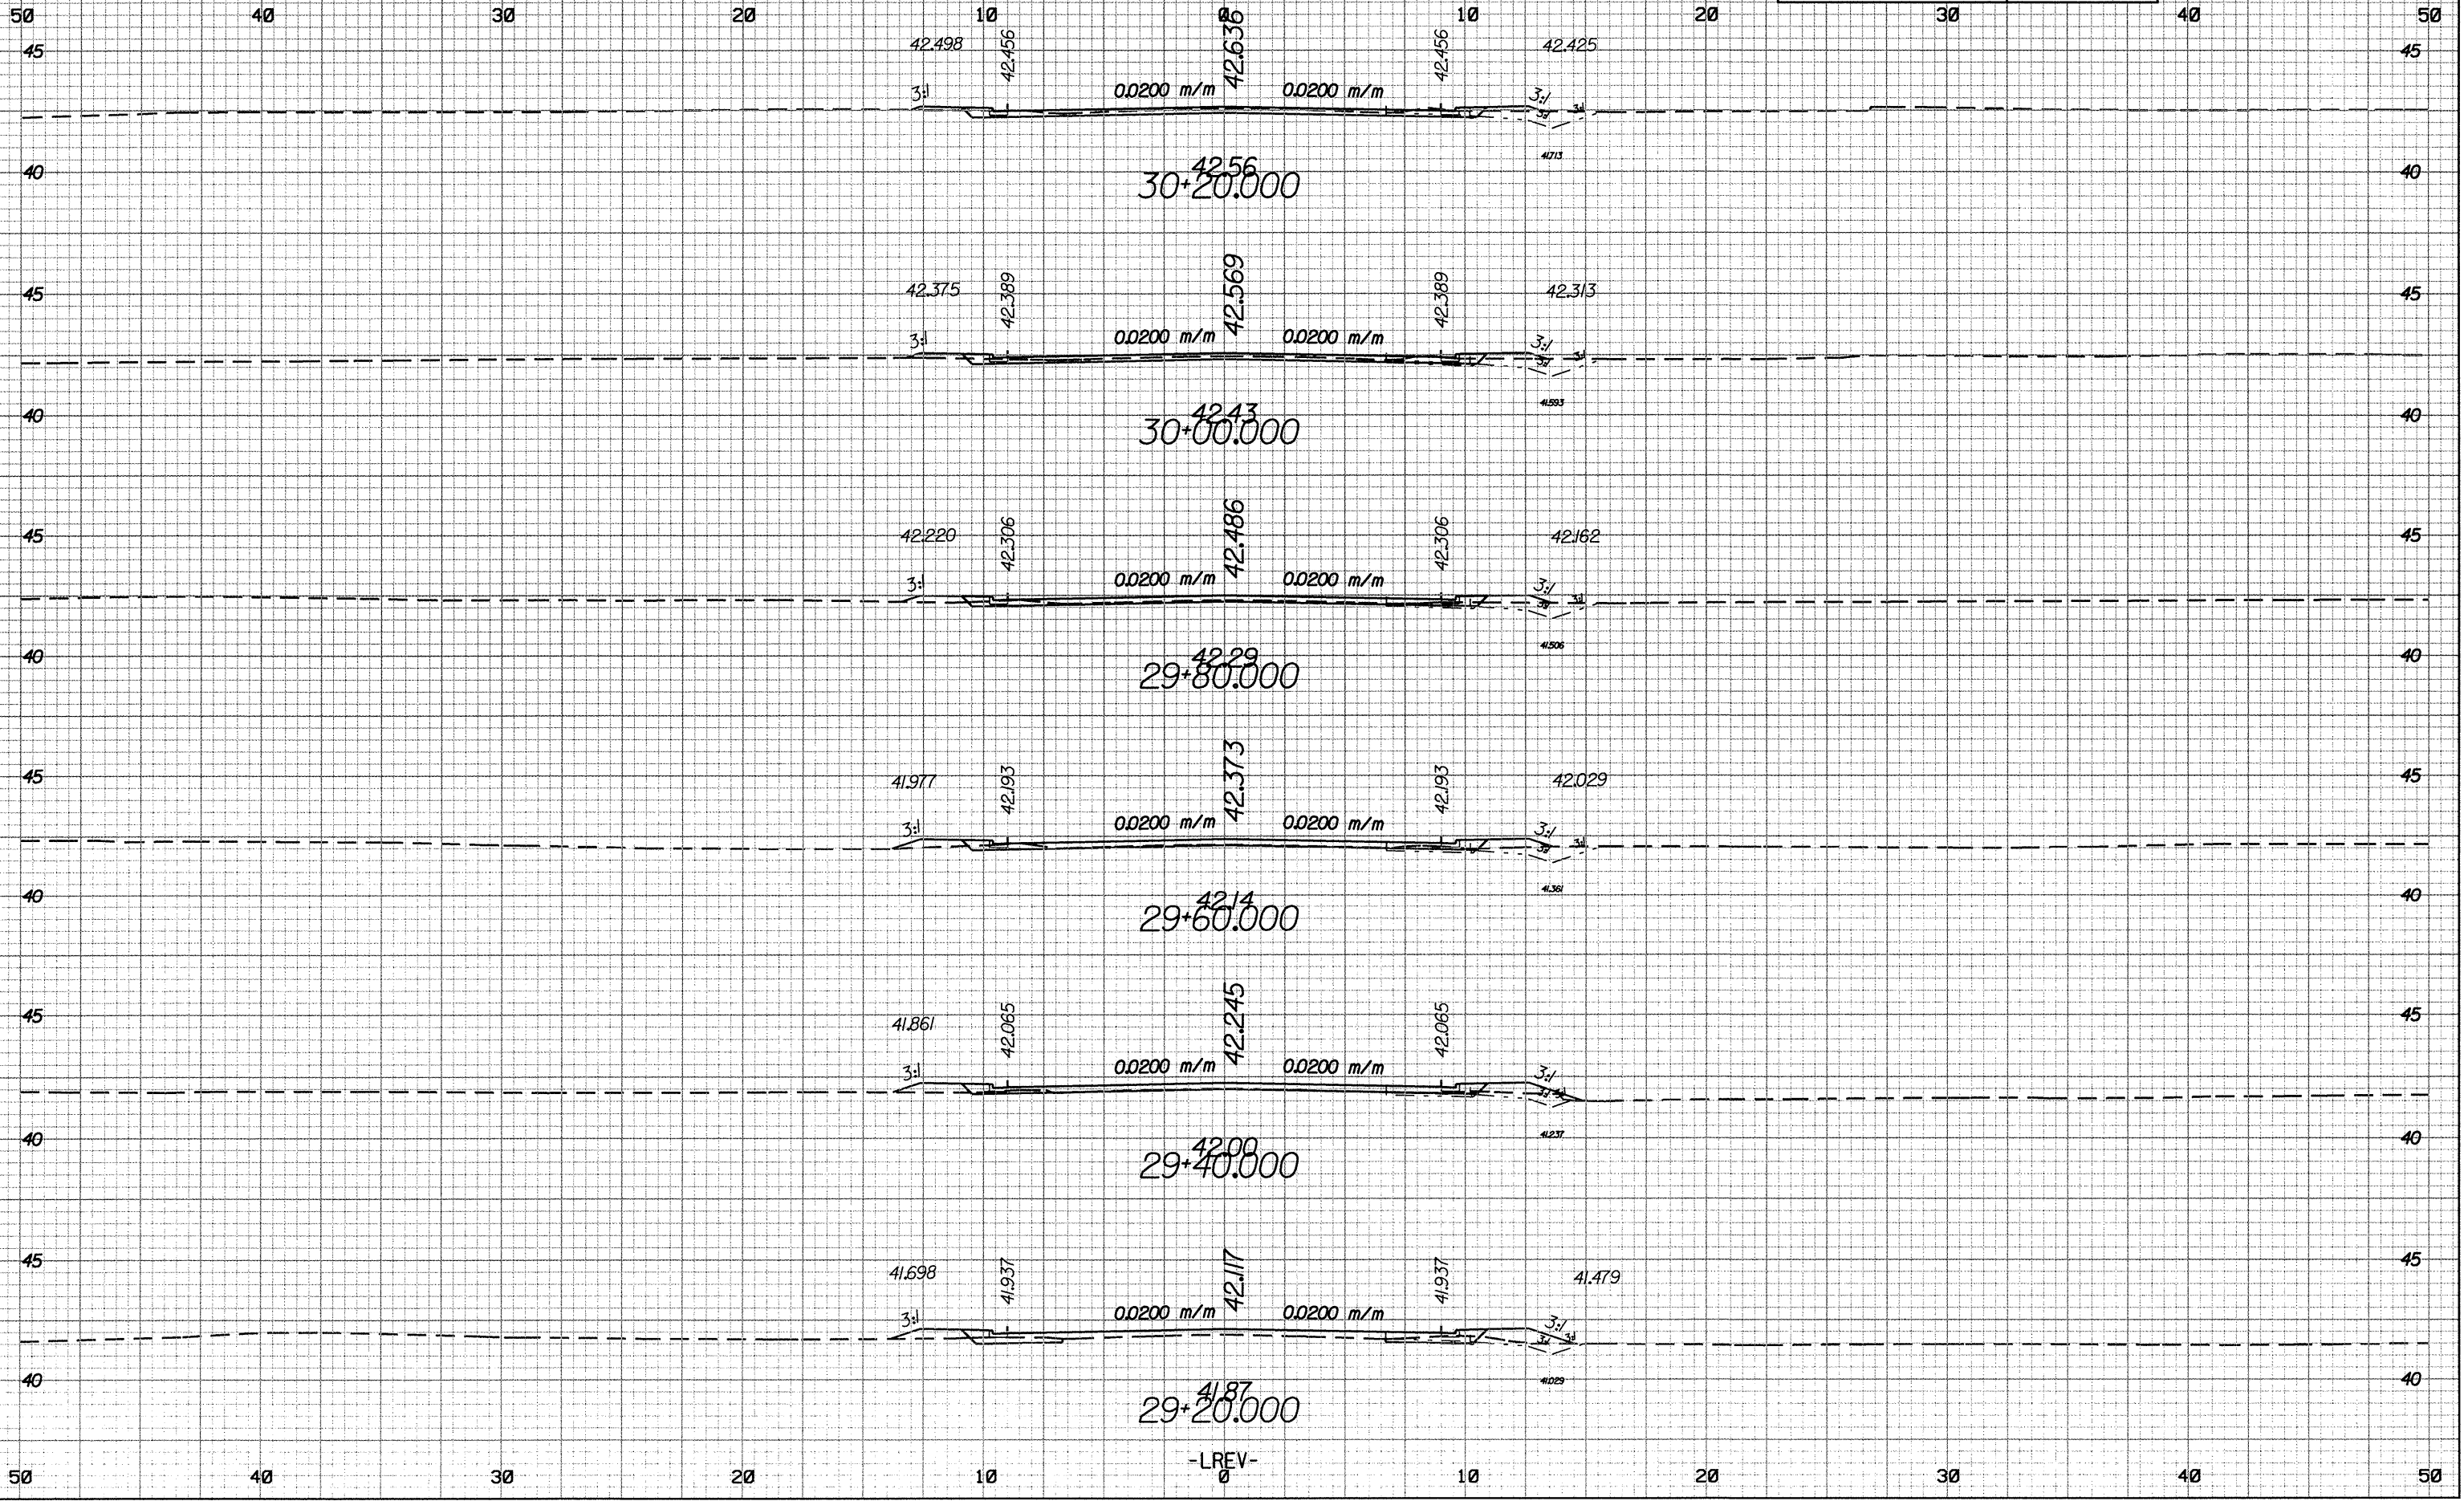


0026198
10/26/98
C:\p026198\10/26/98\p026198.dwg
PLT FILE V:\PLT

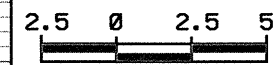

-LREV-
0