

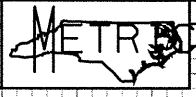


0.2/26.98
R:\2008-2009\15-44\15-44-2a-rd-10-pl-1-rev.dgn
11/10/08 11:15:11 AM

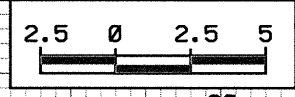

PROJECT REFERENCE NO. SHEET NO.
R-2562D X-4

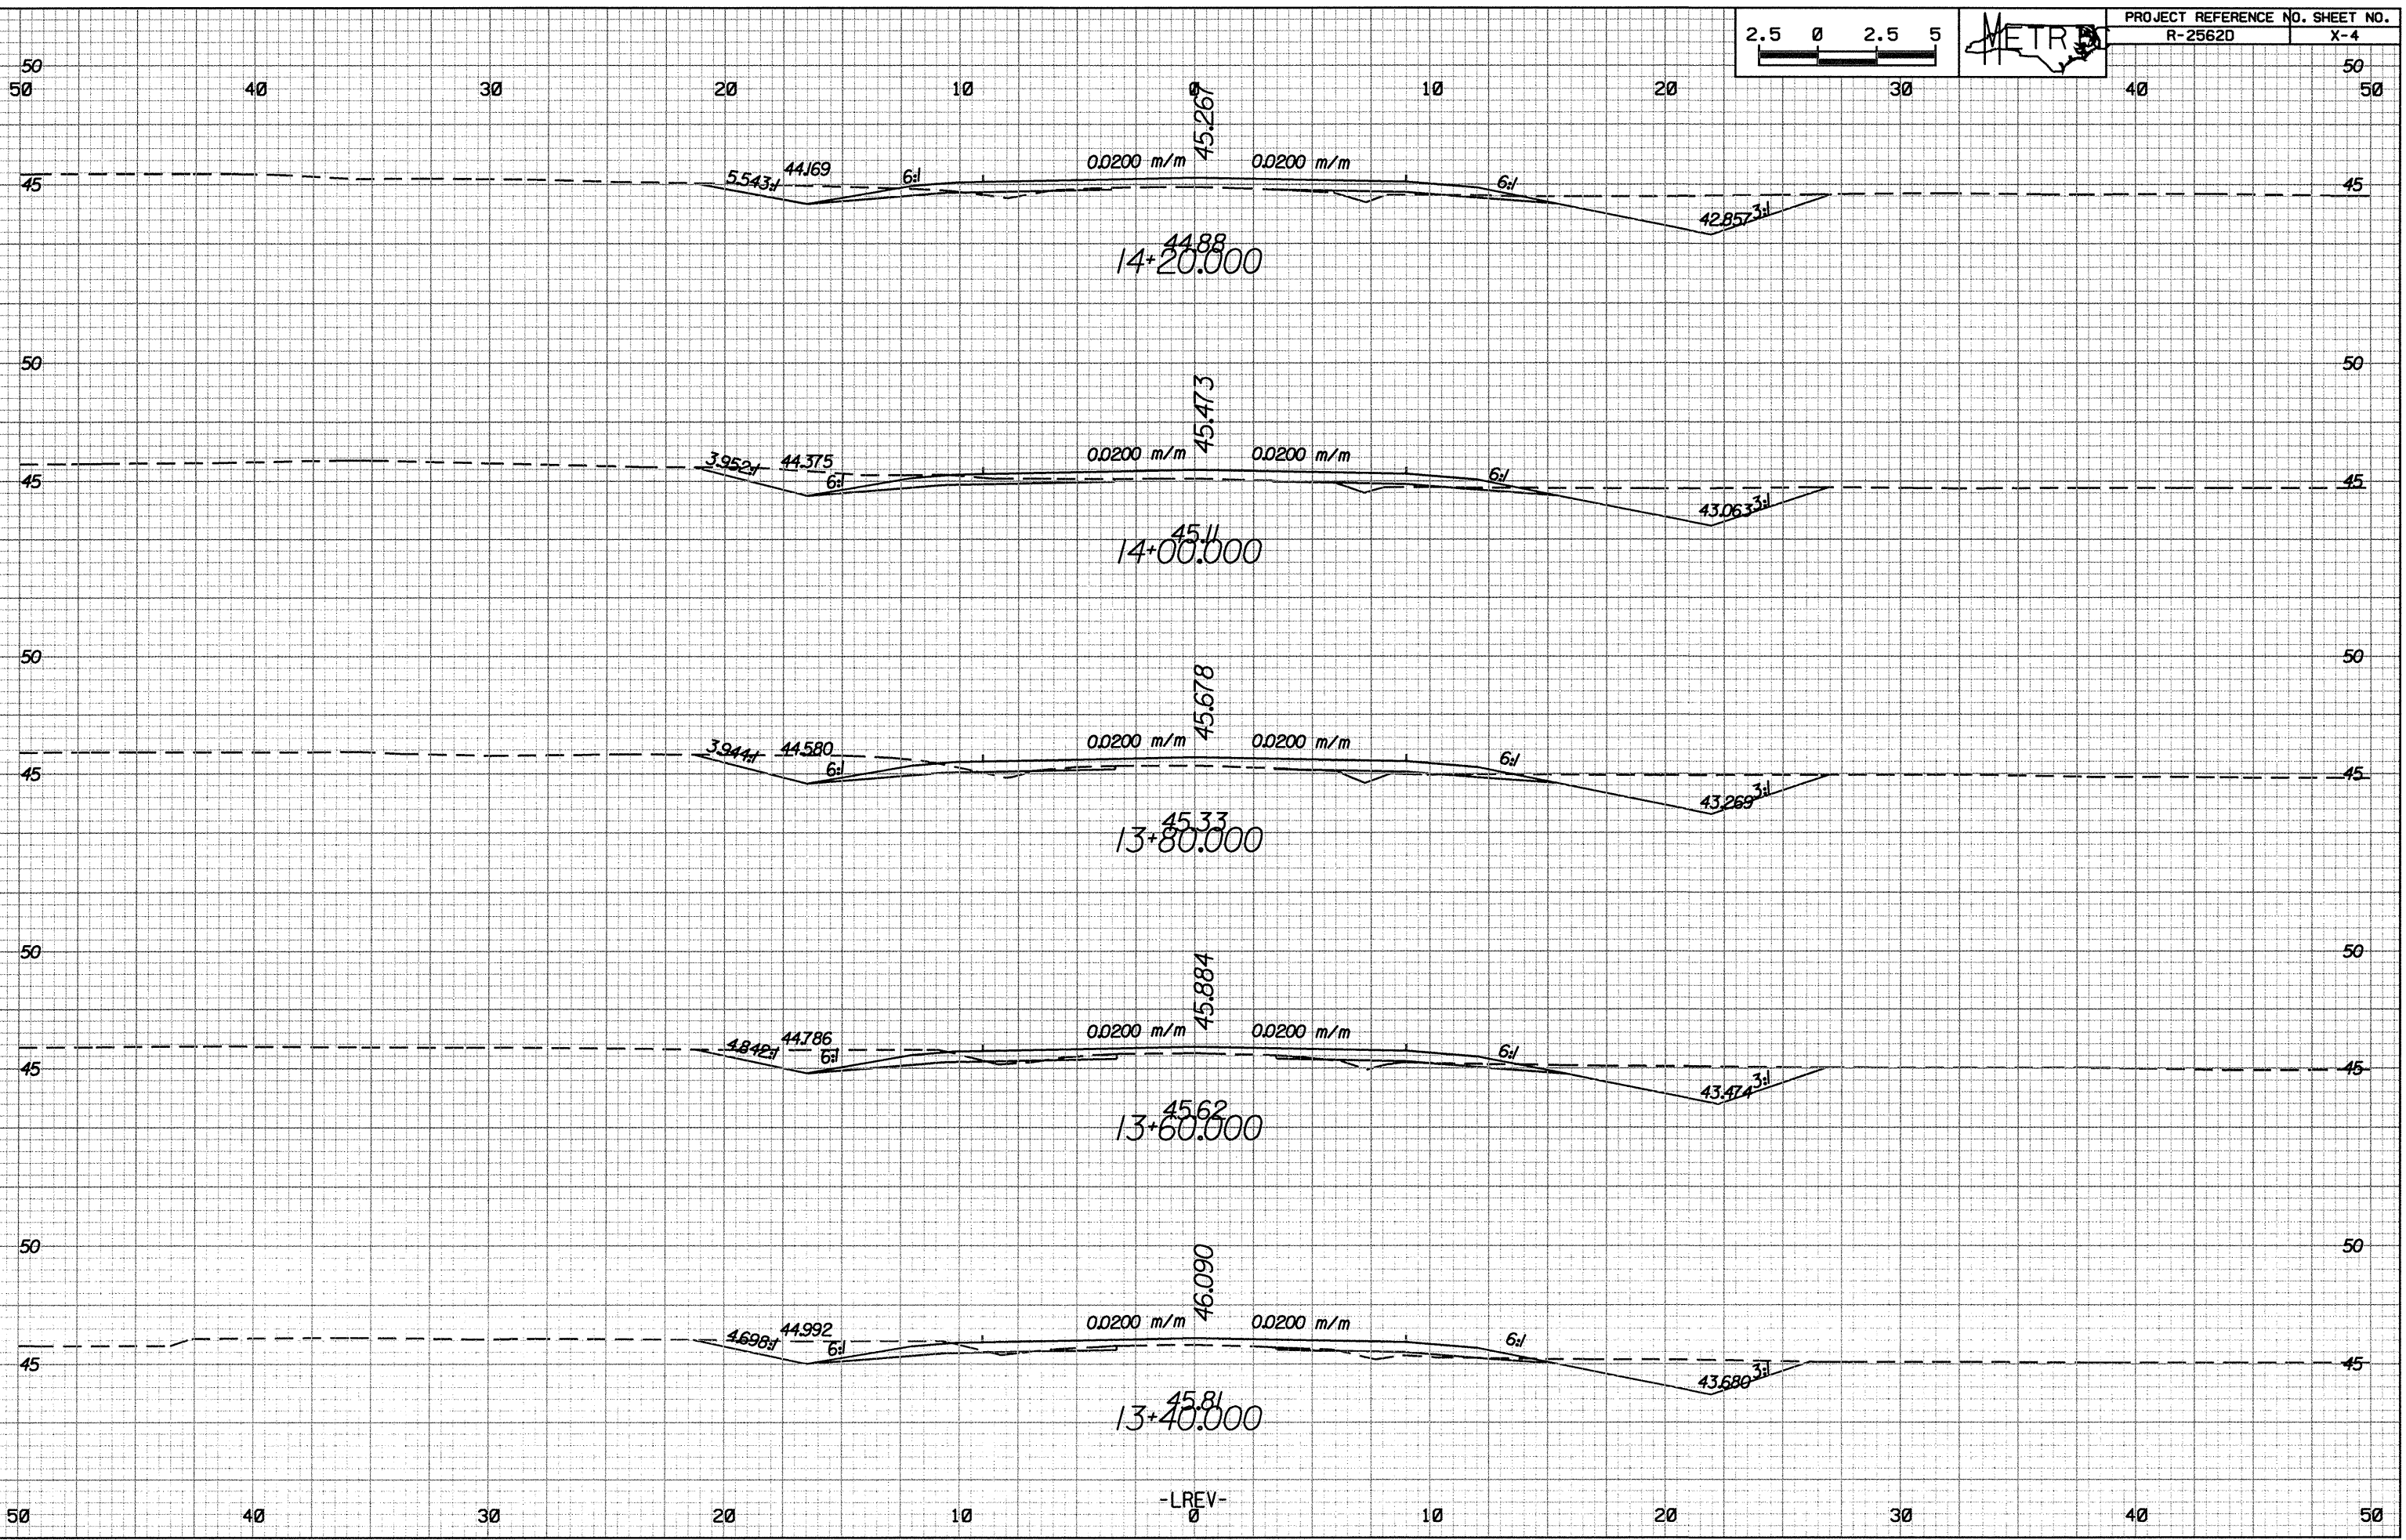

-LREV-
0