



8/15/03	ADDED BREMCO POWER EASEMENT
11/12/03	ADJUSTED ROW ON PARCEL 85 THRU PARCEL 99, 123, & 101
4/21/04	NAME CHANGE PARCEL 101 ADDED DRIVE PARCEL 85

PROJECT REFERENCE NO.	SHEET NO.
R-2237B	EC-55/CONST 26
R/W SHEET NO.	
ROADWAY DESIGN ENGINEER	HYDRAULICS ENGINEER

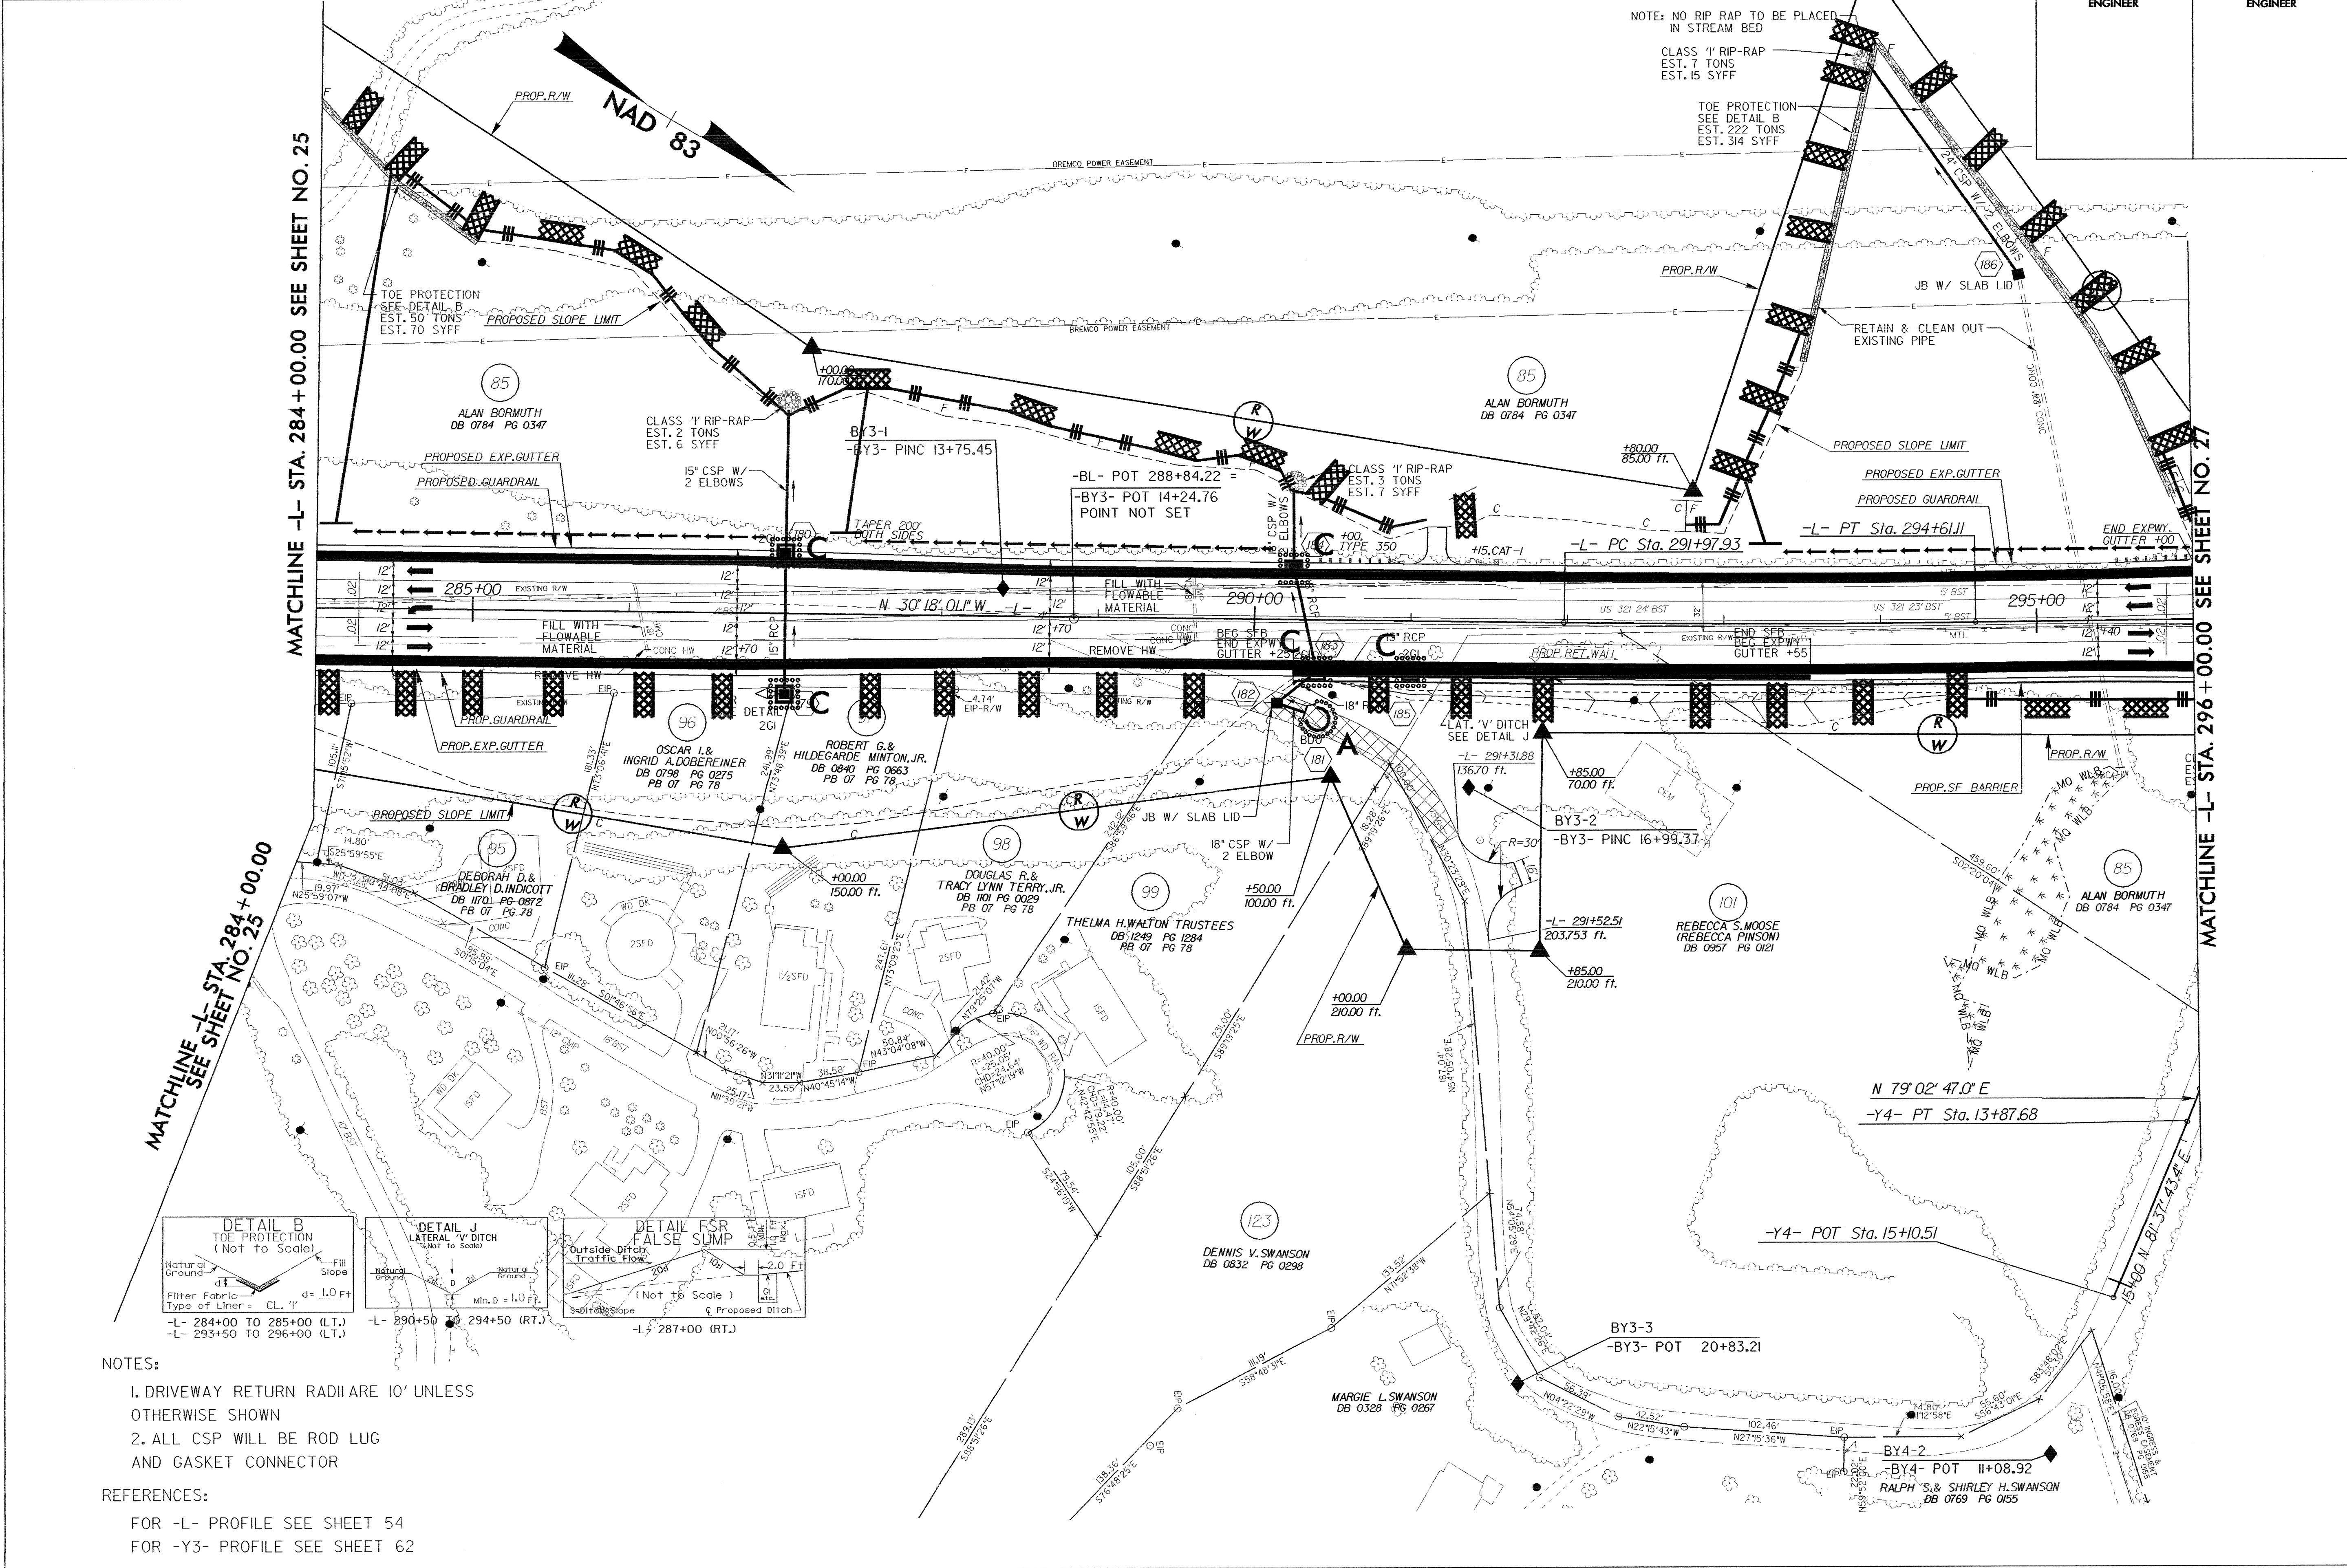

MATCHLINE -L- STA. 284+00.00 SEE SHEET NO. 25

MATCHLINE -L- STA. 296+00.00 SEE SHEET NO. 27

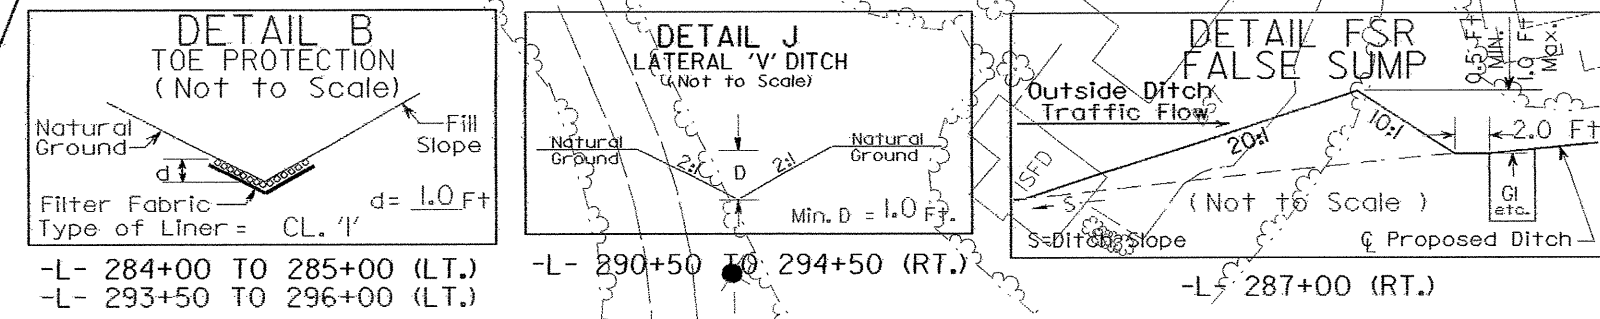

- NOTES:**
- DRIVEWAY RETURN RADIARE 10' UNLESS OTHERWISE SHOWN
 - ALL CSP WILL BE ROD LUG AND GASKET CONNECTOR

REFERENCES:
 FOR -L- PROFILE SEE SHEET 54
 FOR -Y3- PROFILE SEE SHEET 62