


PROJECT REFERENCE NO.		SHEET NO.	
R-2237B		EC-38/CONST 9	
RW SHEET NO.			
ROADWAY DESIGN ENGINEER		HYDRAULICS ENGINEER	

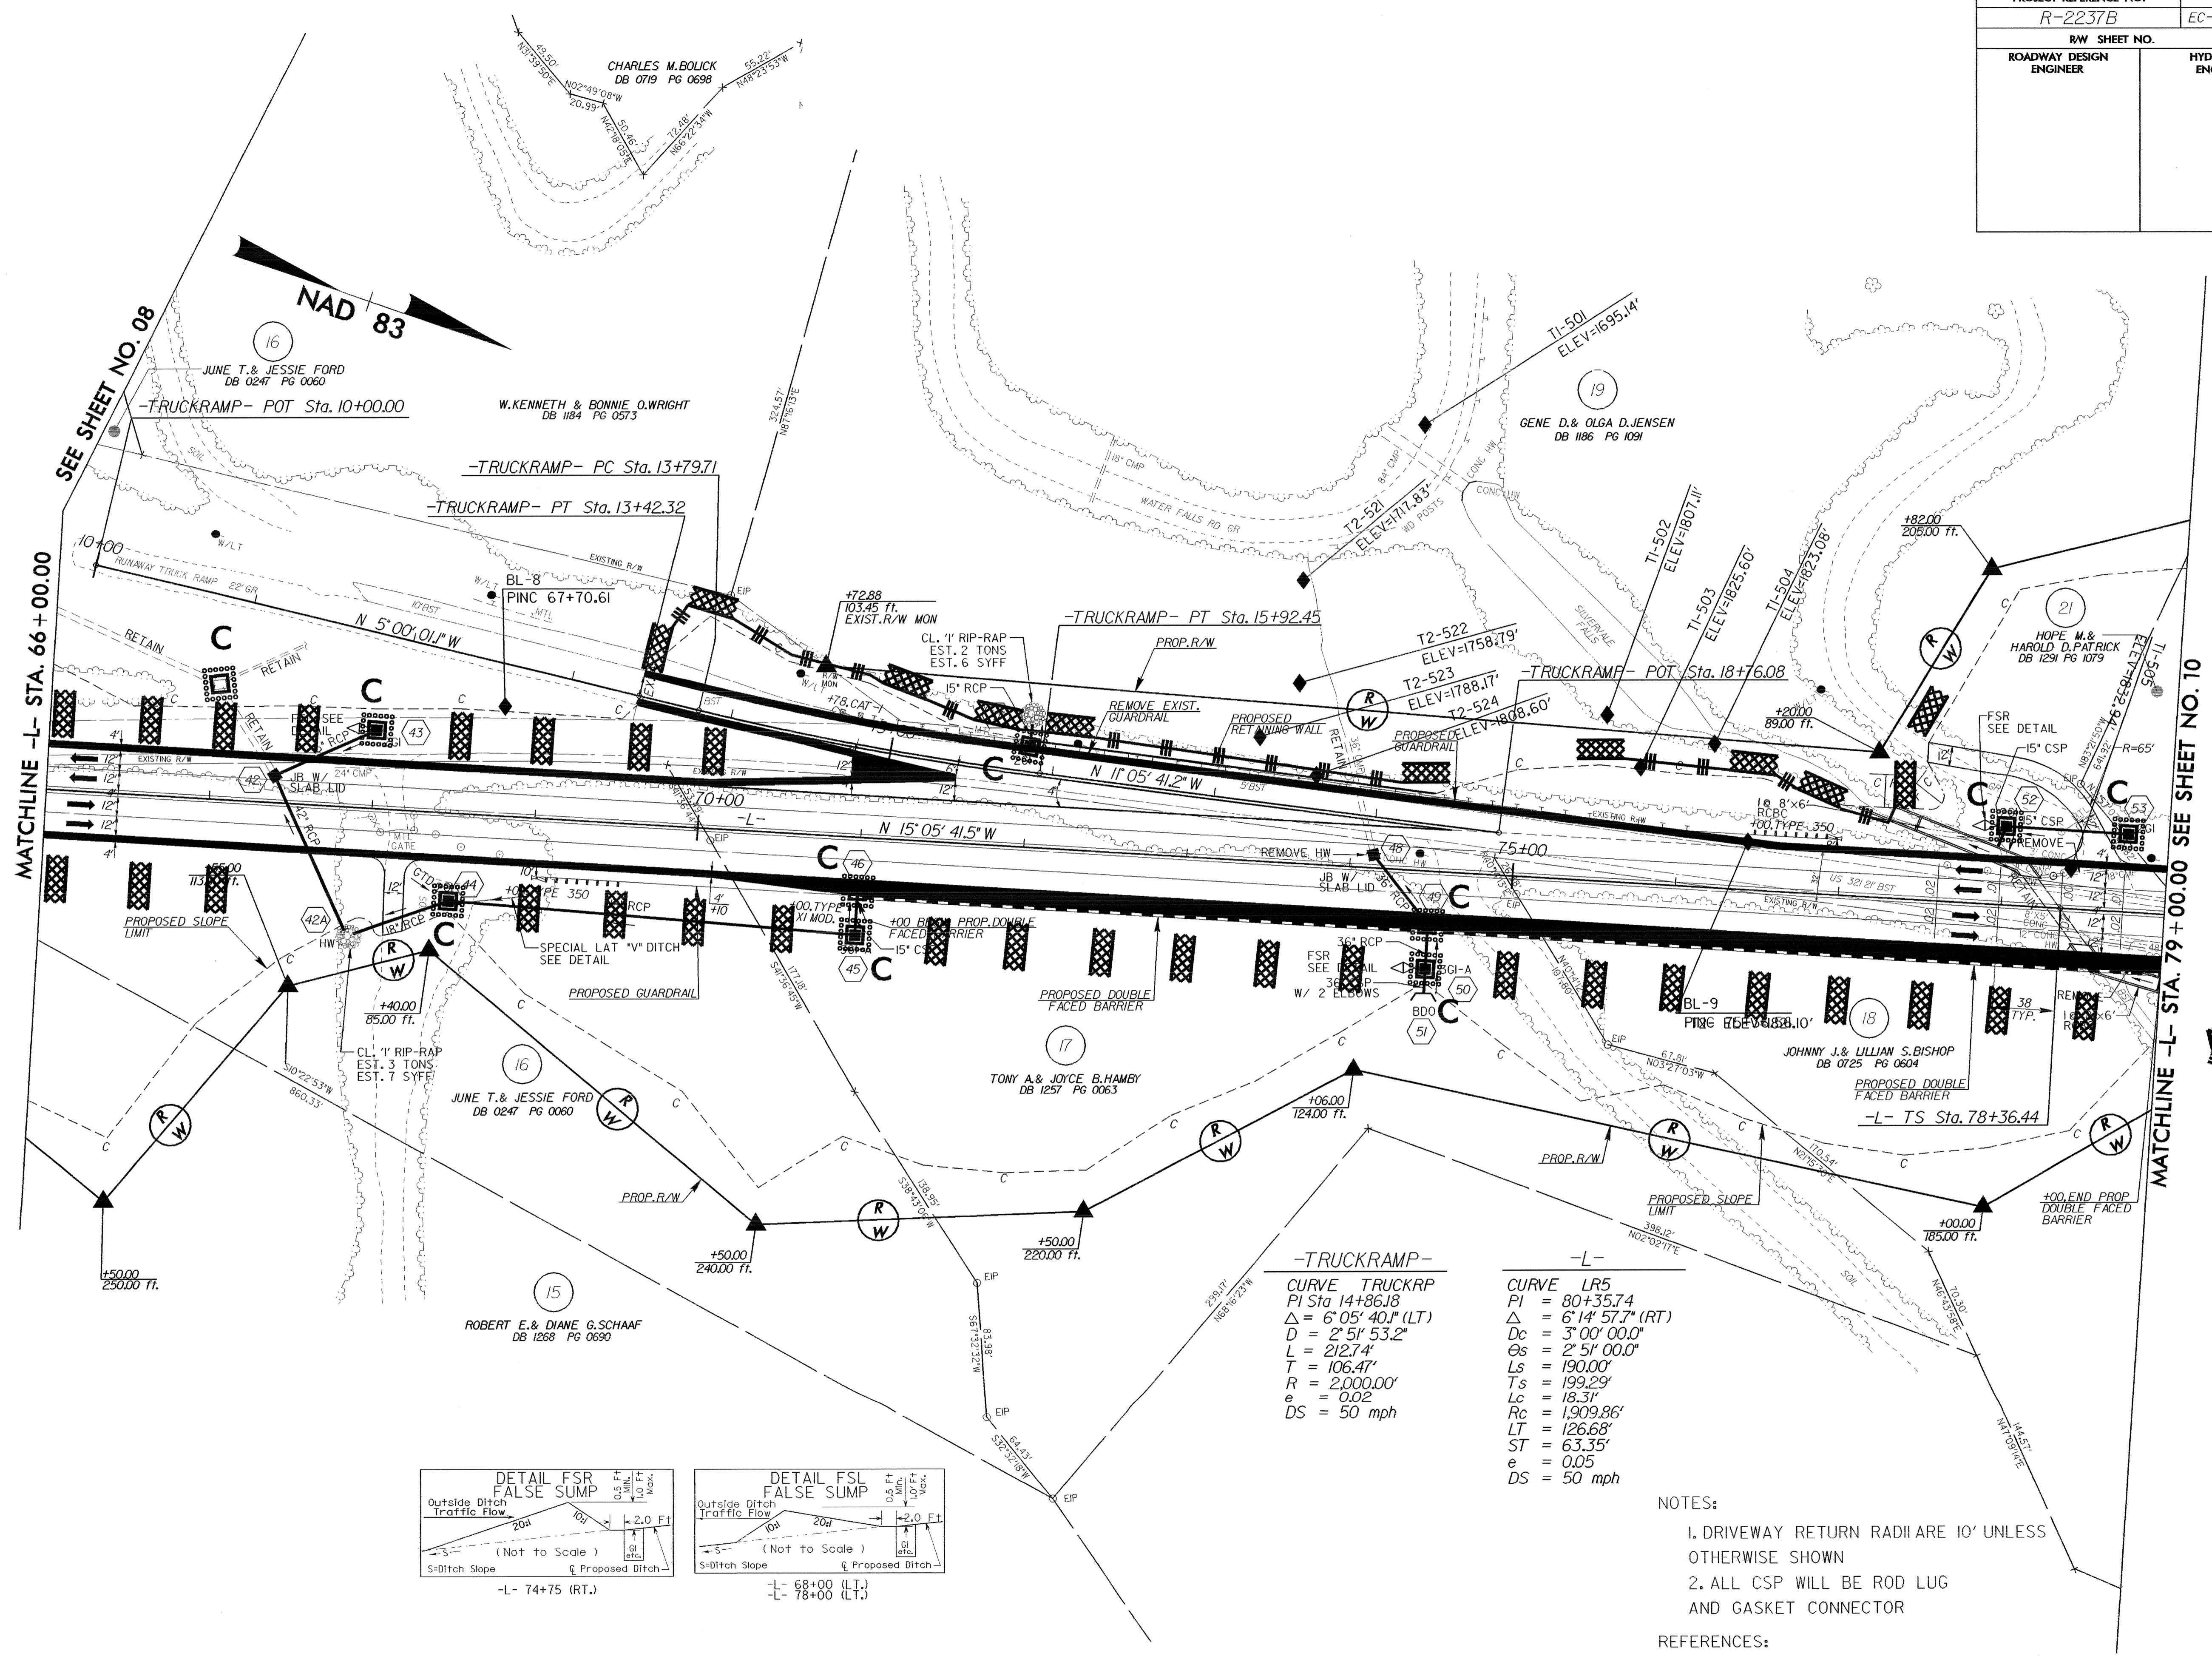


-TRUCKRAMP-

CURVE	TRUCKRP
PI	Sta 14+86.18
Δ	6° 05' 40.1" (LT)
D	2° 51' 53.2"
L	212.74'
T	106.47'
R	2,000.00'
e	0.02
DS	50 mph

-L-

CURVE	LR5
PI	80+35.74
Δ	6° 14' 57.7" (RT)
Dc	3° 00' 00.0"
Os	2° 51' 00.0"
Ls	190.00'
Ts	199.29'
Lc	18.31'
Rc	1,909.86'
LT	126.68'
ST	63.35'
e	0.05
DS	50 mph

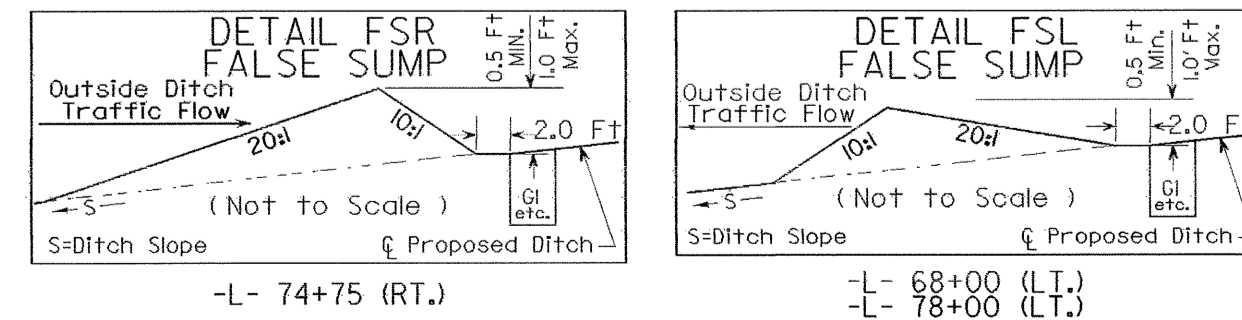

- NOTES:
1. DRIVEWAY RETURN RADII ARE 10' UNLESS OTHERWISE SHOWN
 2. ALL CSP WILL BE ROD LUG AND GASKET CONNECTOR
- REFERENCES:
- FOR -L- PROFILE SEE SHEET 37