


PAVEMENT MARKING SYMBOLS

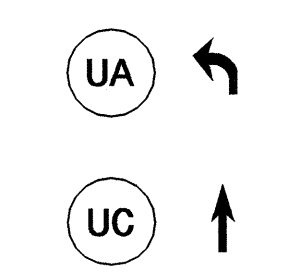

NOTE: SEE RSD 1205.09 FOR PAINTED ISLAND DETAILS.
 SEE RSD 1250.01 FOR PAVEMENT MARKER SPACING AND PLACEMENT
 SEE RSD 1267.01 FOR FLEXIBLE DELINEATOR INSTALLATION

APPROVED:	DATE:	FINAL PAVEMENT MARKING PLAN	
SCALE:	NONE		REVISIONS
DATE:	JAN 2004		
DWG. BY:	DAP		
DESIGN BY:	DAP		
REVIEWED BY:	JWW		CARD NO.