


PAVEMENT MARKING SYMBOLS

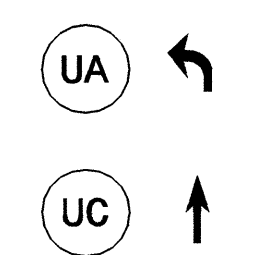

NOTE: SEE RSD 1205.09 FOR PAINTED ISLAND DETAILS.
SEE RSD 1250.01 FOR PAVEMENT MARKER SPACING AND PLACEMENT

APPROVED: _____ DATE: _____	FINAL PAVEMENT MARKING PLAN		<table border="1"> <tr> <td>SCALE: NONE</td> <td rowspan="4"> </td> <td rowspan="4"> <table border="1"> <tr> <th colspan="2">REVISIONS</th> </tr> <tr> <td> </td> <td> </td> </tr> <tr> <td> </td> <td> </td> </tr> <tr> <td> </td> <td> </td> </tr> </table> </td> </tr> <tr> <td>DATE: JAN 2004</td> <td rowspan="3"> <table border="1"> <tr> <td>CADD FILE</td> <td> </td> </tr> </table> </td> </tr> <tr> <td>DWG. BY: DAP</td> <td> </td> </tr> <tr> <td>DESIGN BY: DAP</td> <td> </td> </tr> <tr> <td>REVIEWED BY: JWW</td> <td> </td> <td> </td> </tr> </table>	SCALE: NONE		<table border="1"> <tr> <th colspan="2">REVISIONS</th> </tr> <tr> <td> </td> <td> </td> </tr> <tr> <td> </td> <td> </td> </tr> <tr> <td> </td> <td> </td> </tr> </table>	REVISIONS								DATE: JAN 2004	<table border="1"> <tr> <td>CADD FILE</td> <td> </td> </tr> </table>	CADD FILE		DWG. BY: DAP		DESIGN BY: DAP		REVIEWED BY: JWW		
SCALE: NONE							<table border="1"> <tr> <th colspan="2">REVISIONS</th> </tr> <tr> <td> </td> <td> </td> </tr> <tr> <td> </td> <td> </td> </tr> <tr> <td> </td> <td> </td> </tr> </table>	REVISIONS																	
REVISIONS																									
DATE: JAN 2004	<table border="1"> <tr> <td>CADD FILE</td> <td> </td> </tr> </table>	CADD FILE																							
CADD FILE																									
DWG. BY: DAP																									
DESIGN BY: DAP																									
REVIEWED BY: JWW																									
	<p>9/2/04</p>																								

02-SEP-2004 09:29
 R:\TCP\A-R-2237B_Pavement_Markings.dgn
 jwporter AT TETC206426