


STA. 10+05 +/- -Y1-  
TIE TO EXISTING  
PAVEMENT MARKINGS

STA. 19+50 +/- -Y1-  
TIE TO EXISTING  
PAVEMENT MARKINGS

**PAVEMENT MARKING SYMBOLS**

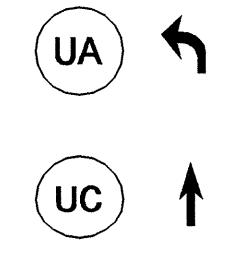

NOTE: SEE RSD 1205.09 FOR PAINTED ISLAND DETAILS.  
SEE RSD 1250.01 FOR PAVEMENT MARKER SPACING AND PLACEMENT

APPROVED: _____	DATE: _____	<b>FINAL PAVEMENT MARKING PLAN</b>	
		DATE: JAN 2004	REVISIONS
DWG. BY: DAP			
DESIGN BY: DAP			
REVIEWED BY: JWW		CARD FILE	